


POTENTIAL URBAN GREEN SPACE SCHEME TO BE DEVELOPED, SUBJECT TO FUTURE CONSULTATION.

PROPOSED DOUBLE YELLOW WAITING RESTRICTIONS AT JUNCTION (10m), WILL RESULT IN A LOSS OF 3.8m OF RESIDENT PERMIT HOLDER PARKING.

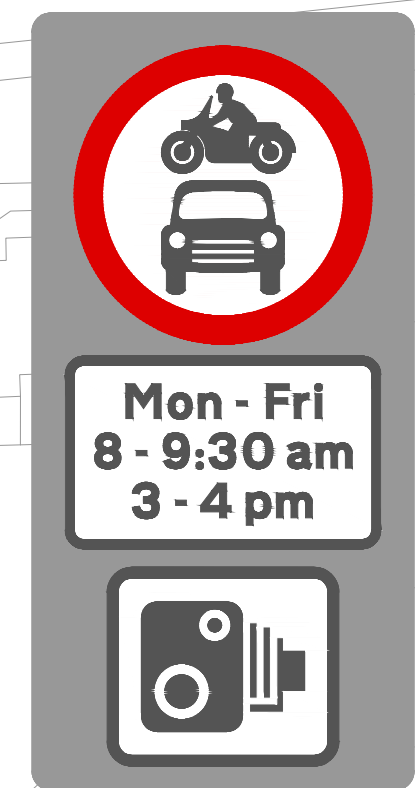

PROPOSED HEALTHY SCHOOL STREET FOLDING SIGNS TO BE PLACED ON NEW 4m SIGNAGE POLES.

PROPOSED DOUBLE YELLOW WAITING RESTRICTIONS AT JUNCTION (10m), WILL RESULT IN A LOSS OF 4m OF PAY BY PHONE PARKING AND 3.8m OF RESIDENT PERMIT HOLDER PARKING.

5.5m OF RESIDENT PERMIT HOLDER BAY TO BE REMOVED AND REPLACED WITH TWO CYCLE HANGERS.

PROPOSED DOUBLE YELLOW WAITING RESTRICTIONS AT JUNCTION (10m), WILL RESULT IN A LOSS OF 2.6m OF PAY BY PHONE PARKING AND 2m OF RESIDENT PERMIT HOLDER PARKING.

PROPOSED HEALTHY SCHOOL STREET FOLDING SIGNS TO BE PLACED ON NEW 4m SIGNAGE POLES.

REGENT HIGH SCHOOL

PROPOSED LOW LEVEL PLANTERS OUTSIDE REGENT HIGH SCHOOL

MAIN PUPIL ENTRANCE

- KEY**
- █ Proposed Timed Road Closure Area
 - Proposed Signage
 - Proposed Signage Pole
 - Proposed White Road Marking
 - Proposed Yellow Road Marking
 - - - Existing Parking to be removed
 - █ Proposed Cycle Hanger
 - █ Existing School Entrance
 - █ School

Rev	By	Date	Amendments

Camden
Design Team
 Transport Strategy Service
 London Borough of Camden
 5 Pancras Square
 Tel 020 7974 5551, Fax 020 7974 6952
 DX2106 Euston, Minicom 020 7974 6866

Project
 HEATHLY SCHOOL STREETS
 SOMERS TOWN

Drawing Title
 SOMERS TOWN TIMED CLOSURE
 REGENT HIGH SCHOOL

Scale 1:500 A1	Date SEPT 2022
Drawn By RW	File Ref
Checked By	Dwg Name

Drawing Location	Rev. A
Drawing Number	