


Representation of outdoor dining on new space



Representation of outdoor dining on new space

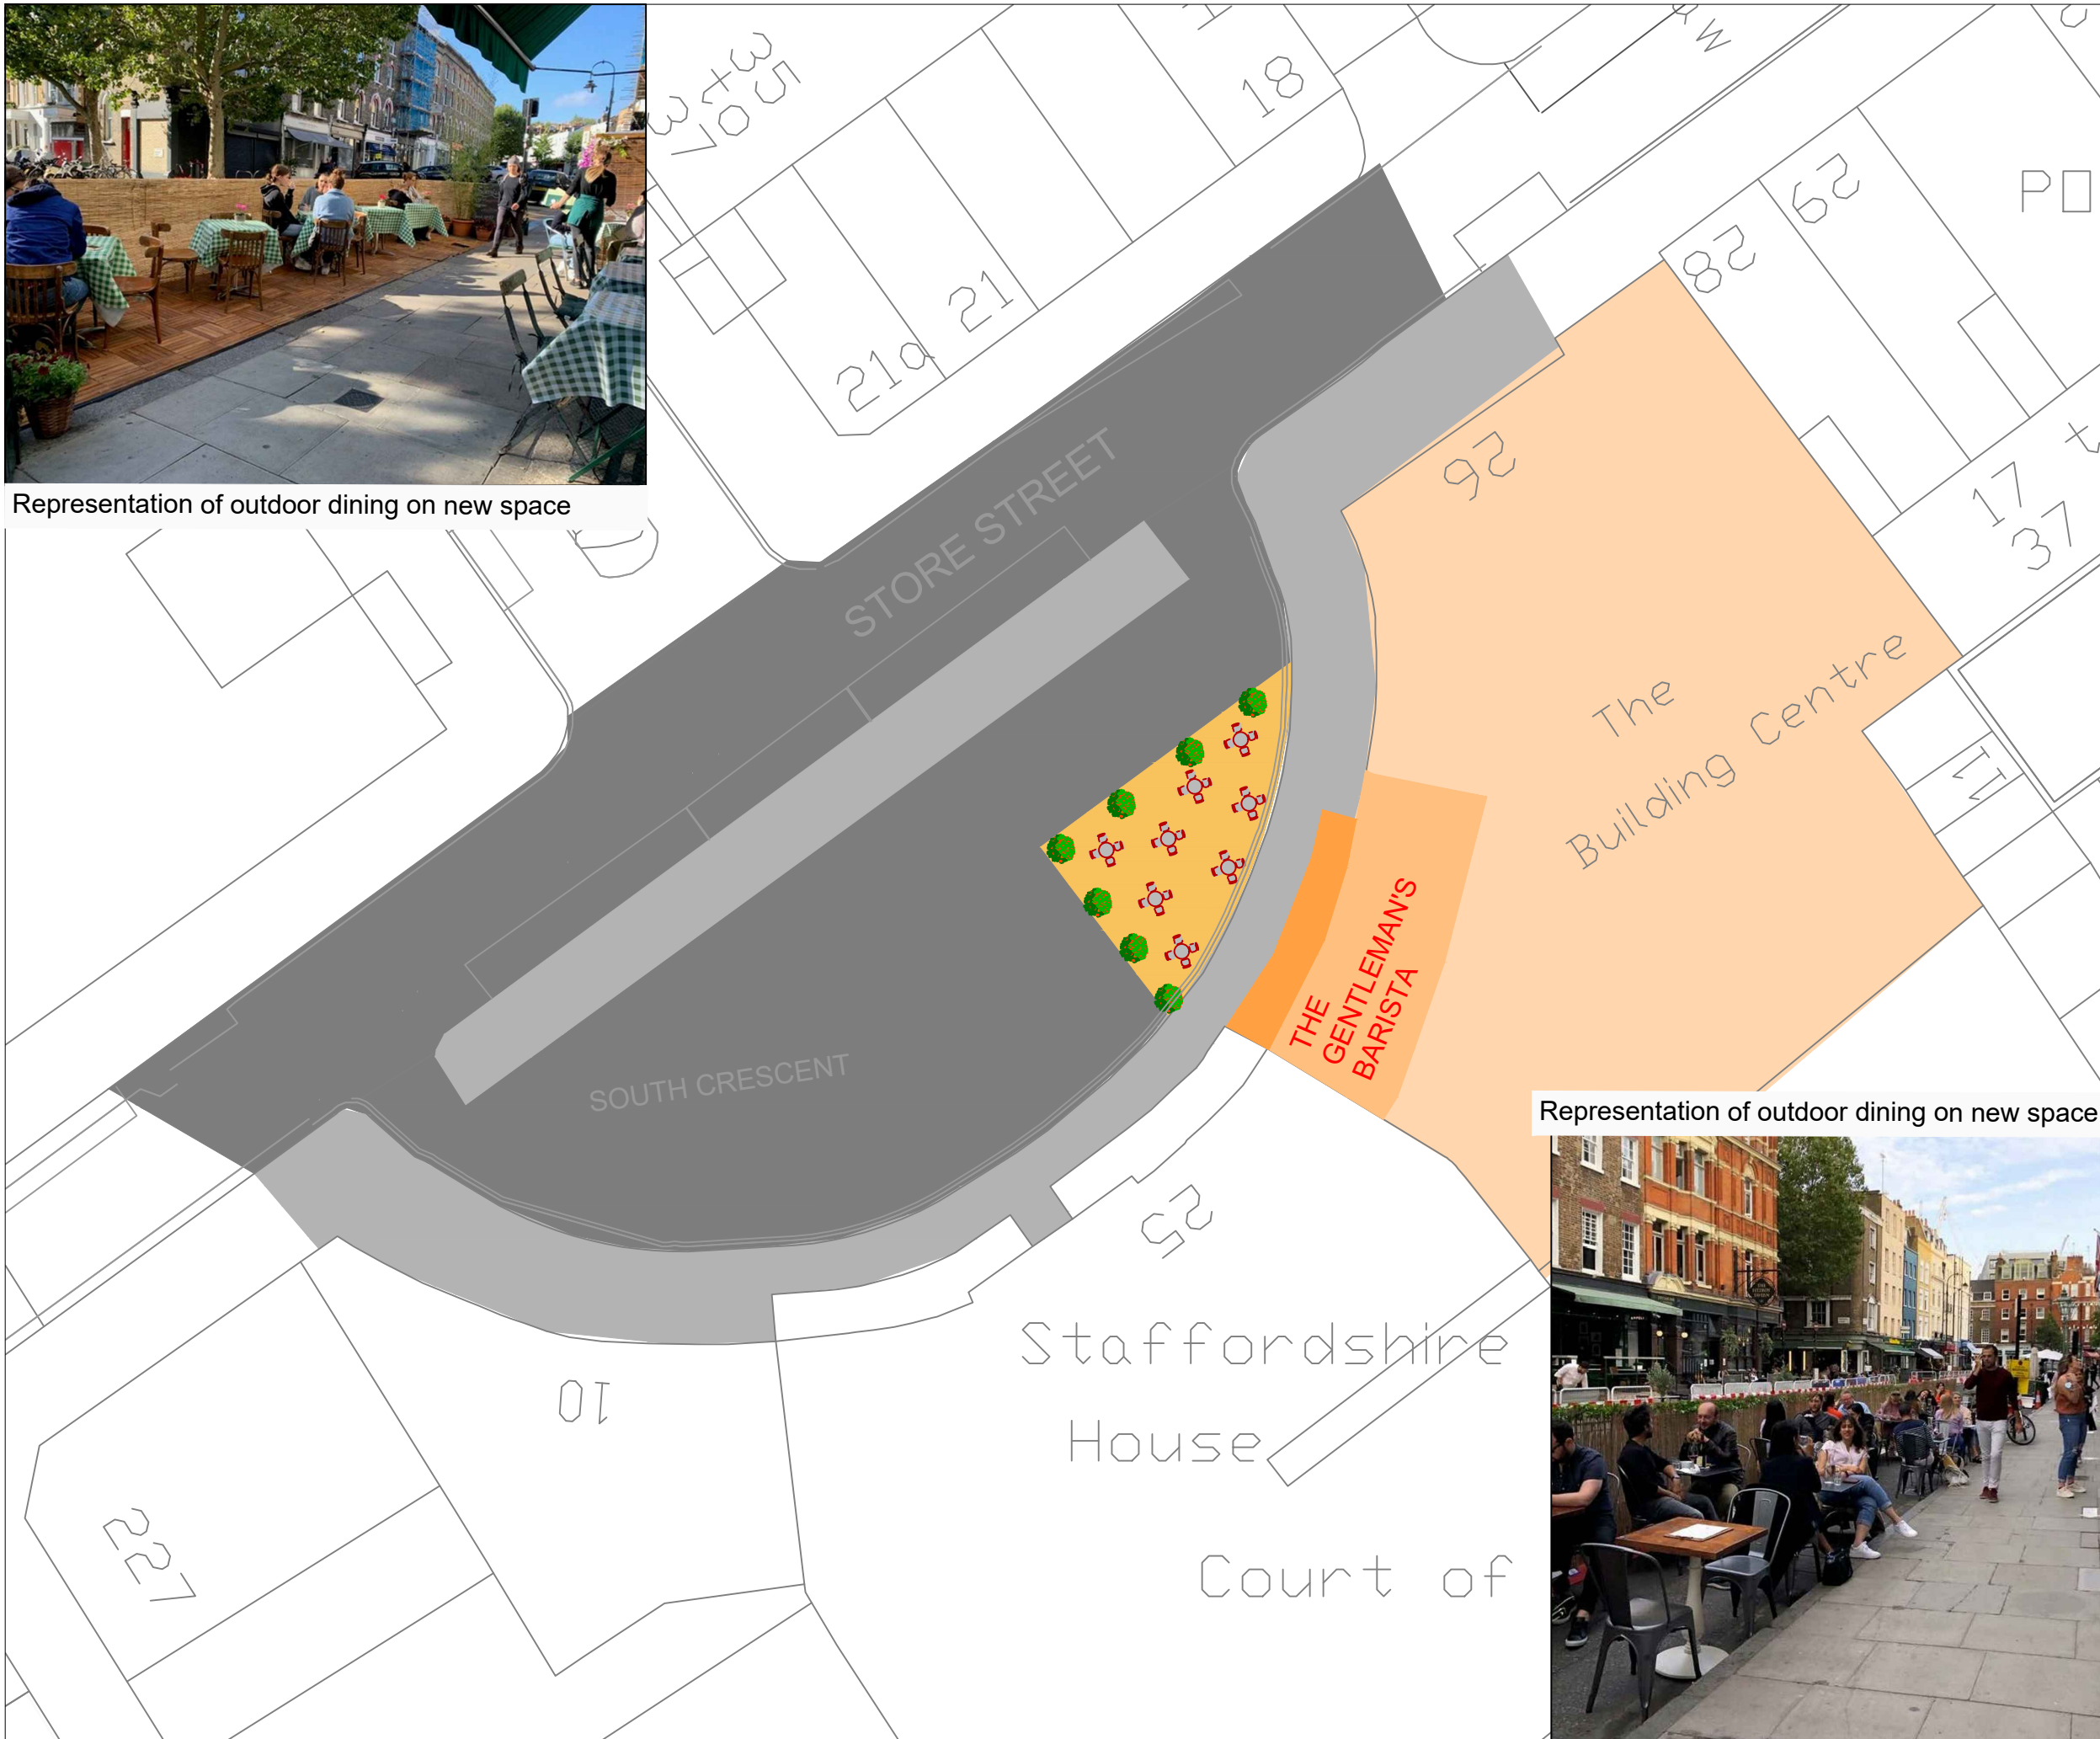

- KEY**
- Existing road markings
 - Existing restaurant
 - Existing outdoor dining area
 - Proposed temporary outdoor dining area with improved barriers
 - Indicative number of table & chairs
 - Proposed greening / planters

Rev	By	Date	Amendments

Camden
 Design Team
 Transport Strategy Service
 London Borough of Camden
 5 Pancras Square
 Tel 020 7974 5551, Fax 020 7974 6952
 DX 2106 Euston, Minicom 020 7974 6866

Project
 Camden Sreatery Programme

Drawing Title
 South Crescent Consultation Plan

Scale NTS	Date March 2021
Drawn By NHS	File Ref
Checked By AB	Dwg Name
Drawing Location	
Drawing Number	Rev.