
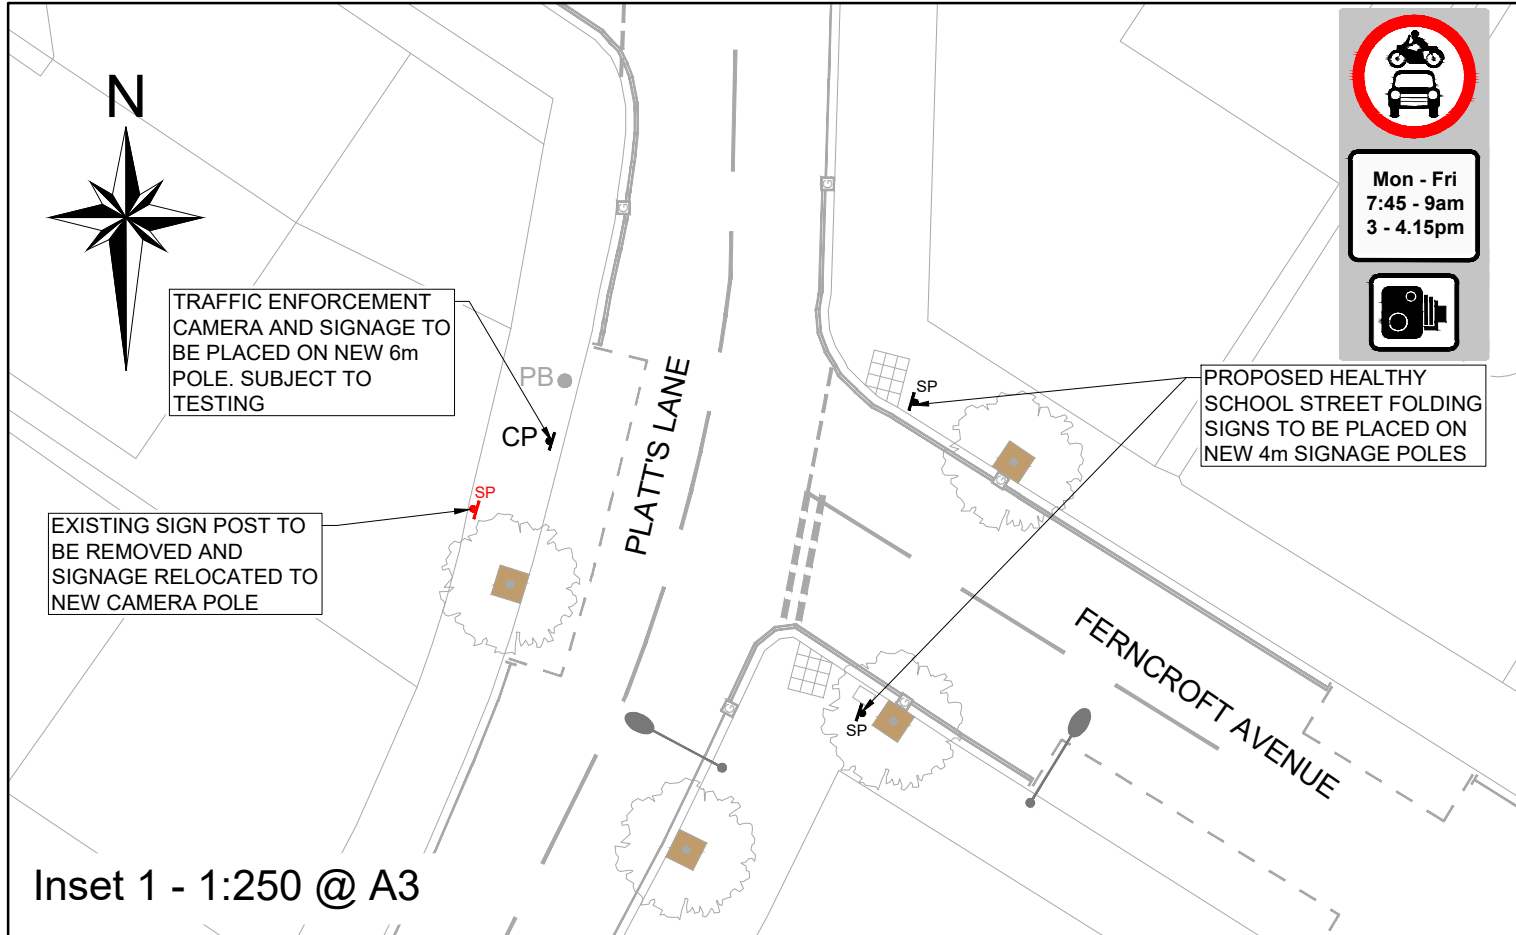
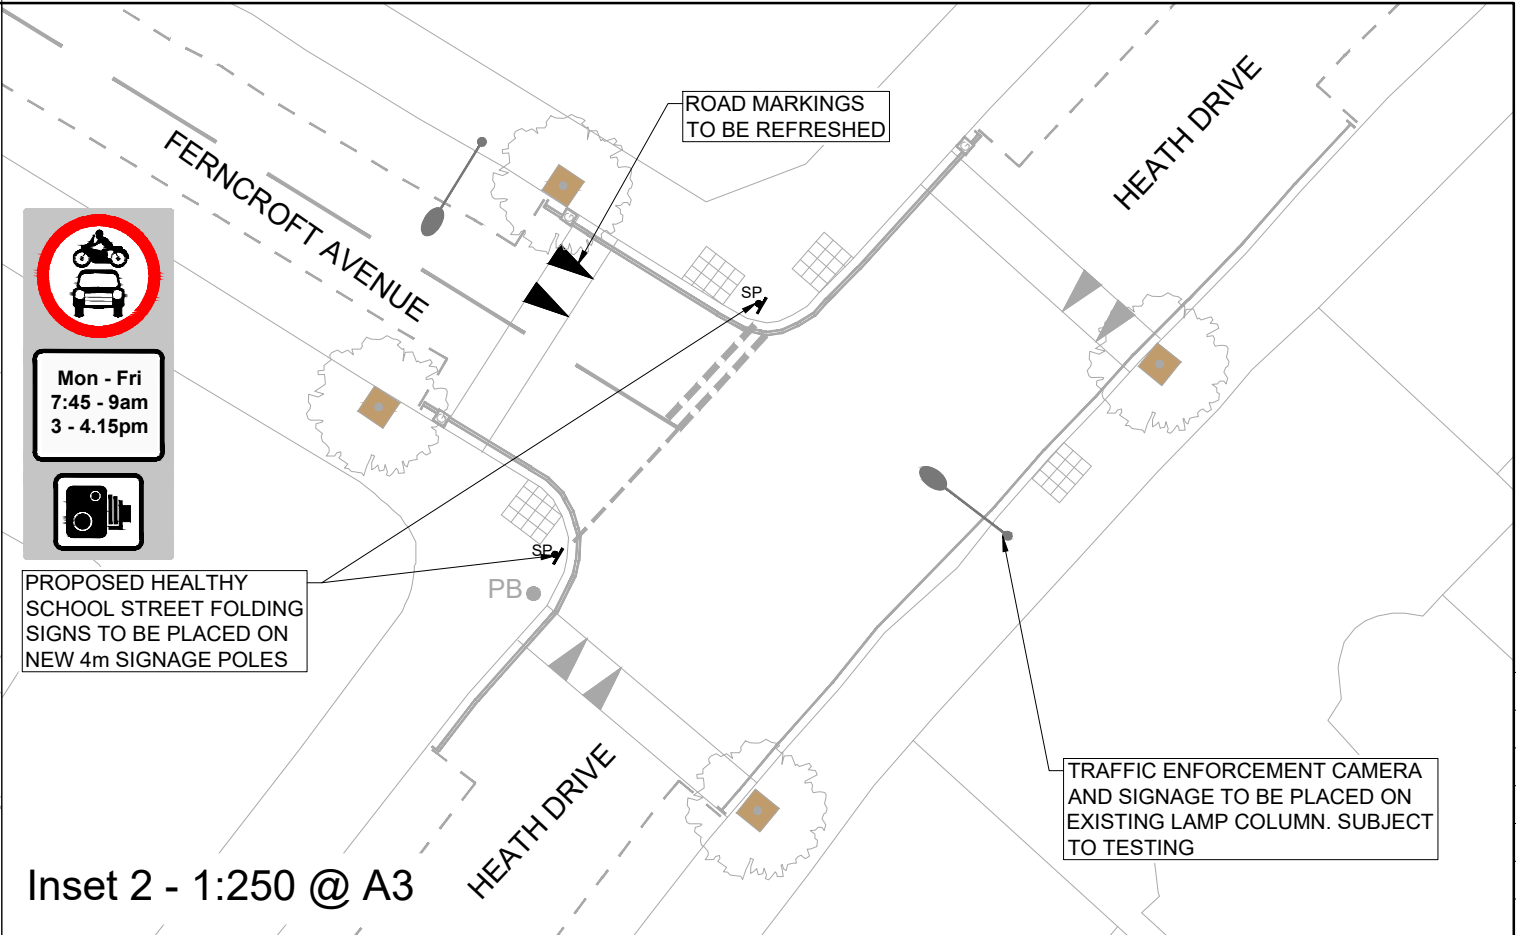



<div><div><b>Camden</b></div><div><b>Design Team</b> Transport Strategy Service London Borough of Camden 5 Pancras Square Tel 020 7974 5551, Fax 020 7974 6952 DX 2106 Euston, Minicom 020 7974 6866</div></div>	Project		<div><b>Key</b></div> <div><div></div> Existing lighting column</div> <div><div></div> Existing Pupil Entrance</div> <div><div></div> Proposed Signage Pole</div> <div><div></div> Proposed Signage</div> <div><div></div> Proposed Timed Road Closure Area</div>					Scale	NTS @ A3		Date	APR 23		
	Drawing Title							Drawn By	JR		File Ref			
								Checked By	JA		Dwg Name			
	Kidderpore & Ferncroft Avenue Public Consultation - Scheme Overview Sheet 1 of 4							Drawing Location						
								Drawing Number		Rev.		A		




Inset 1 - 1:250 @ A3



Inset 2 - 1:250 @ A3



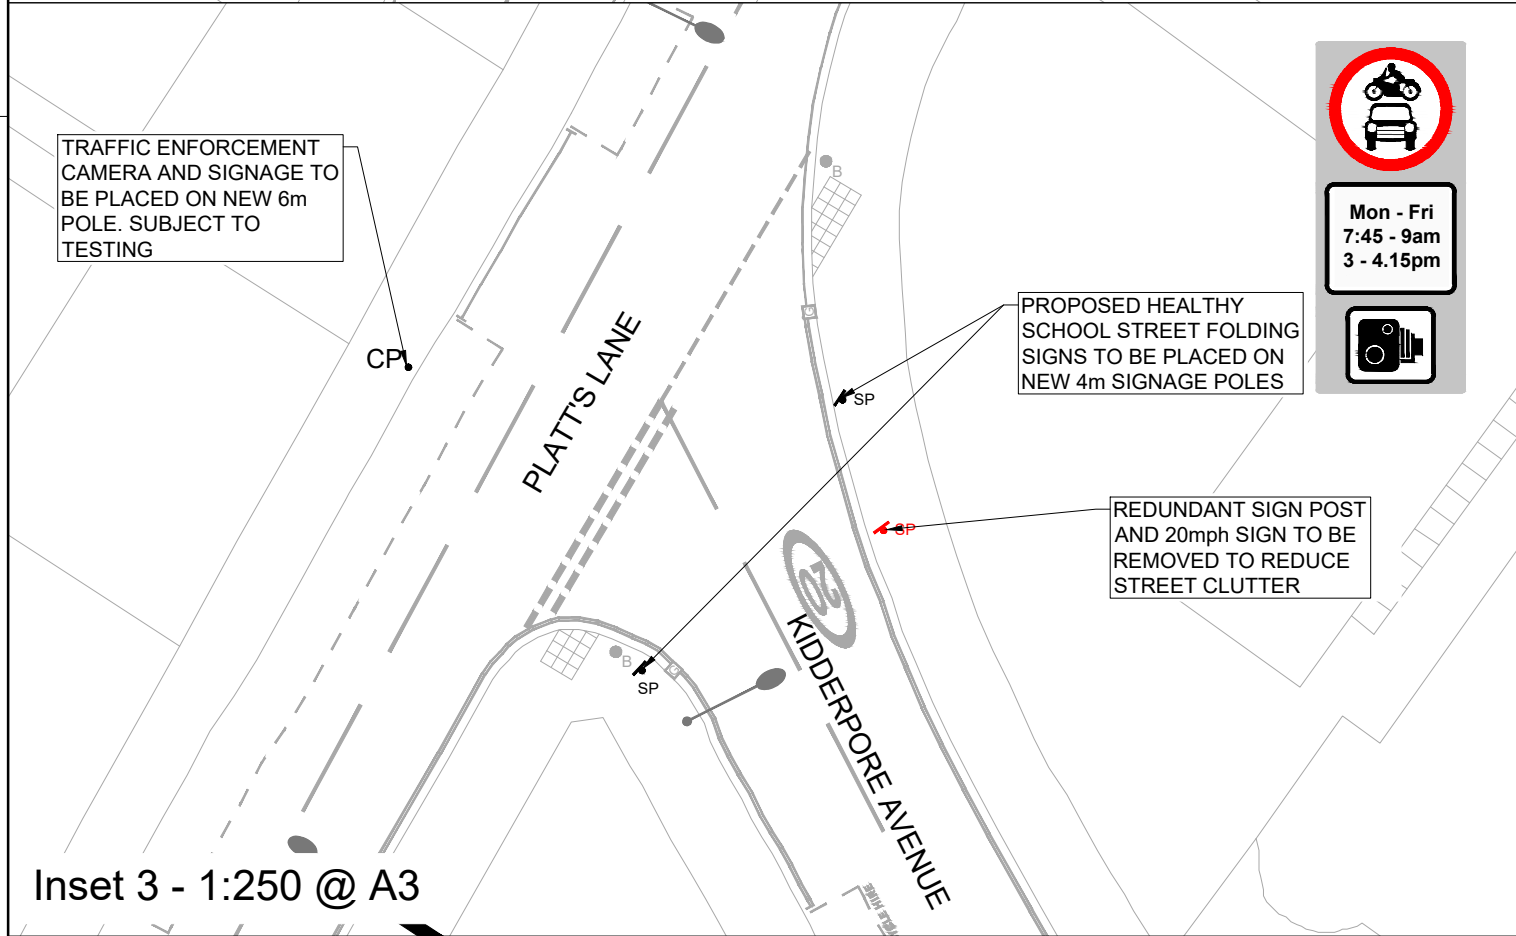



Inset 3 - 1:250 @ A3

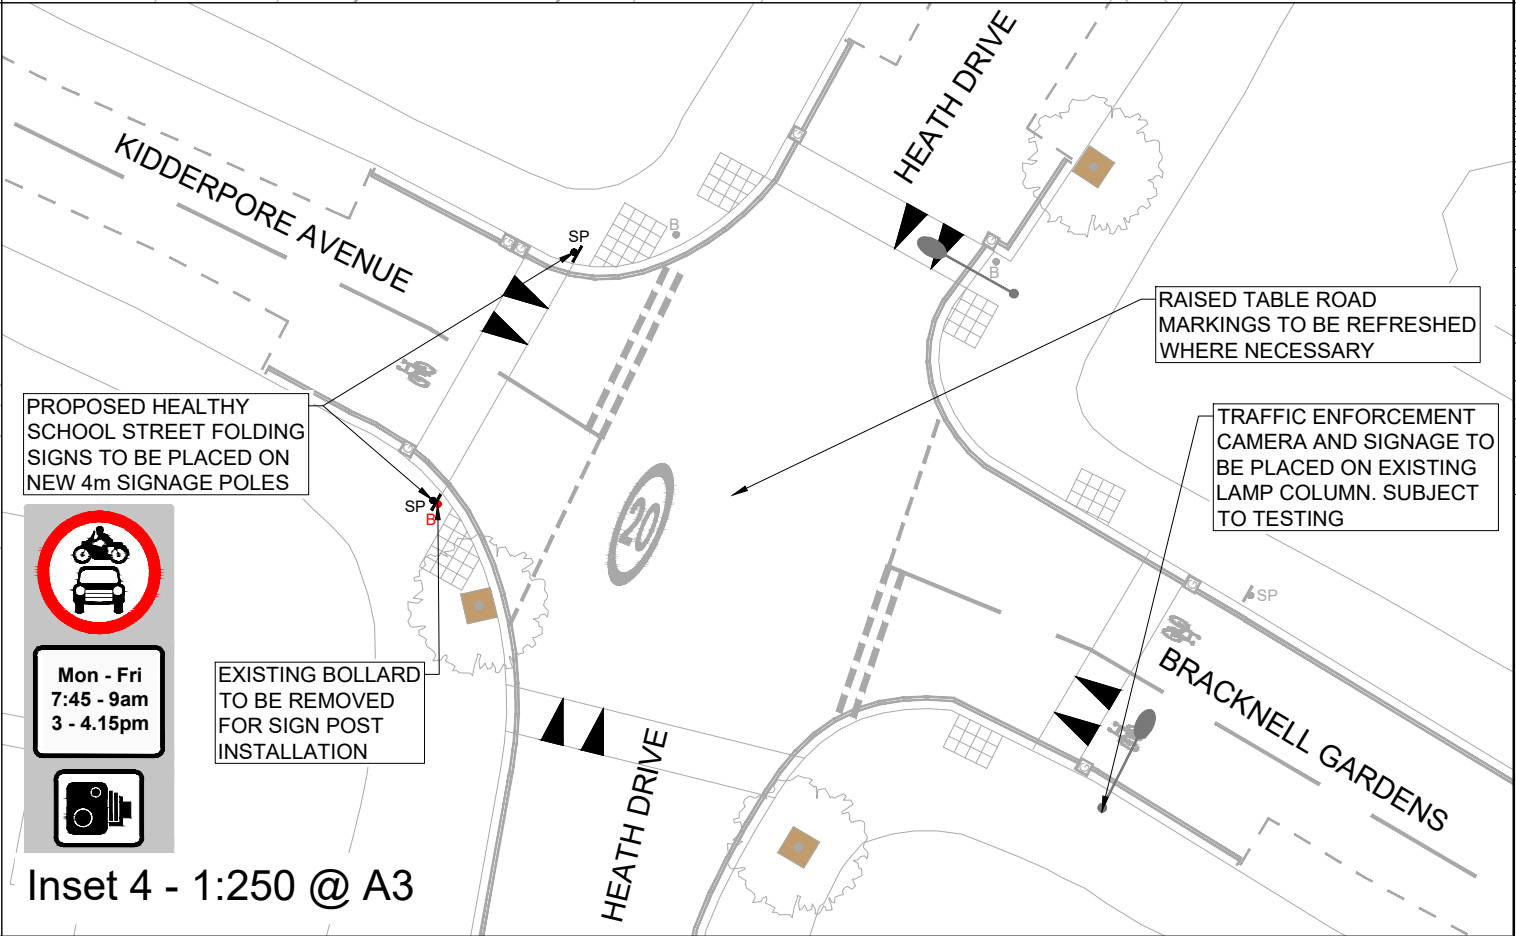


Inset 4 - 1:250 @ A3



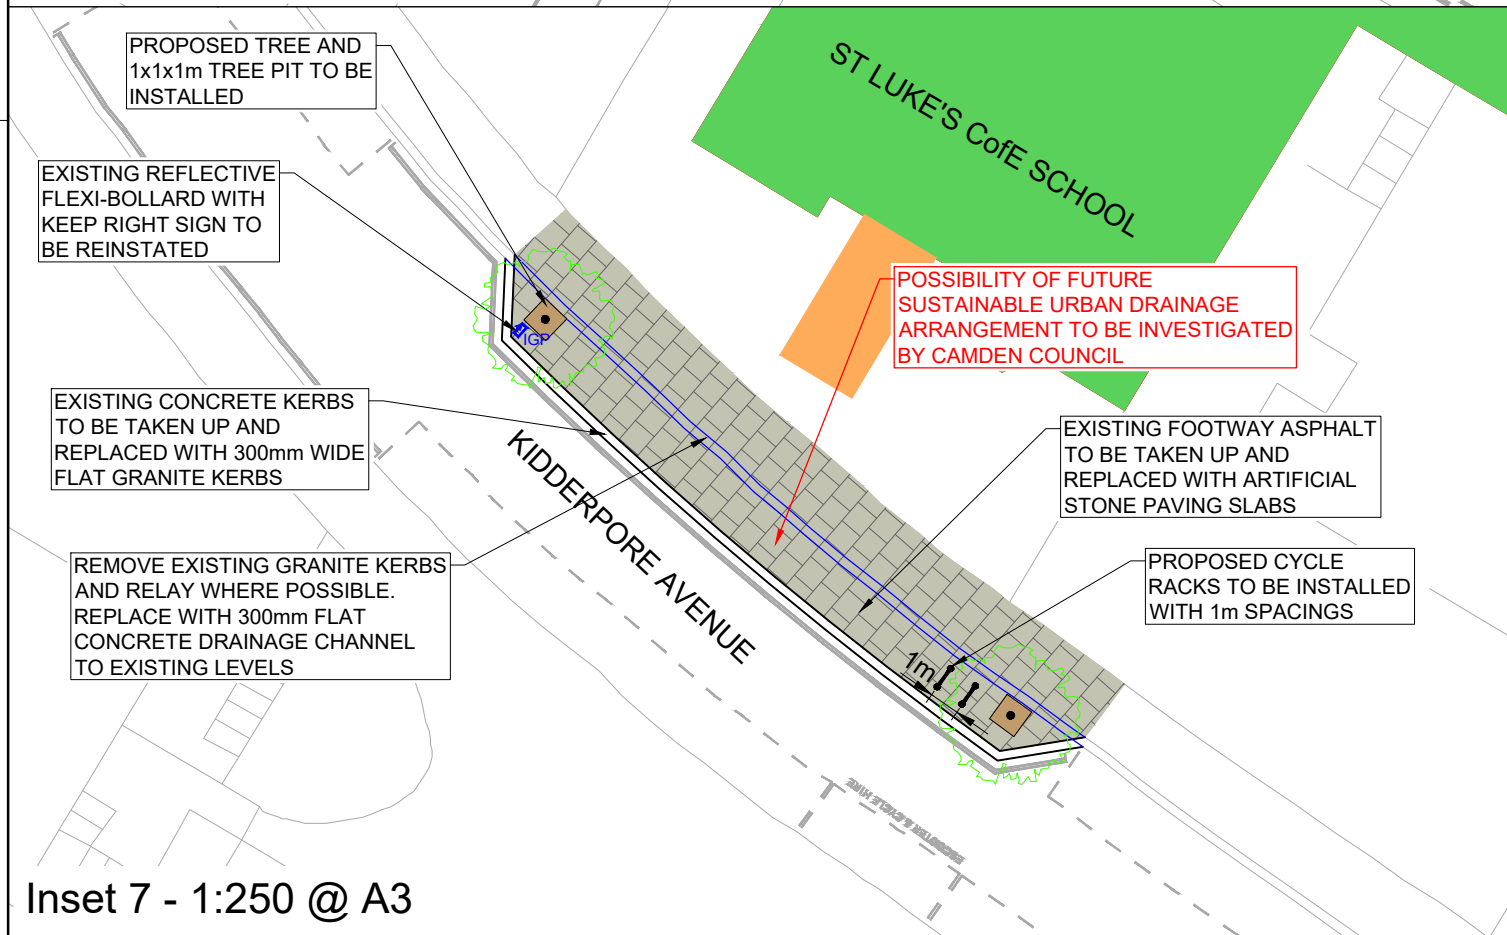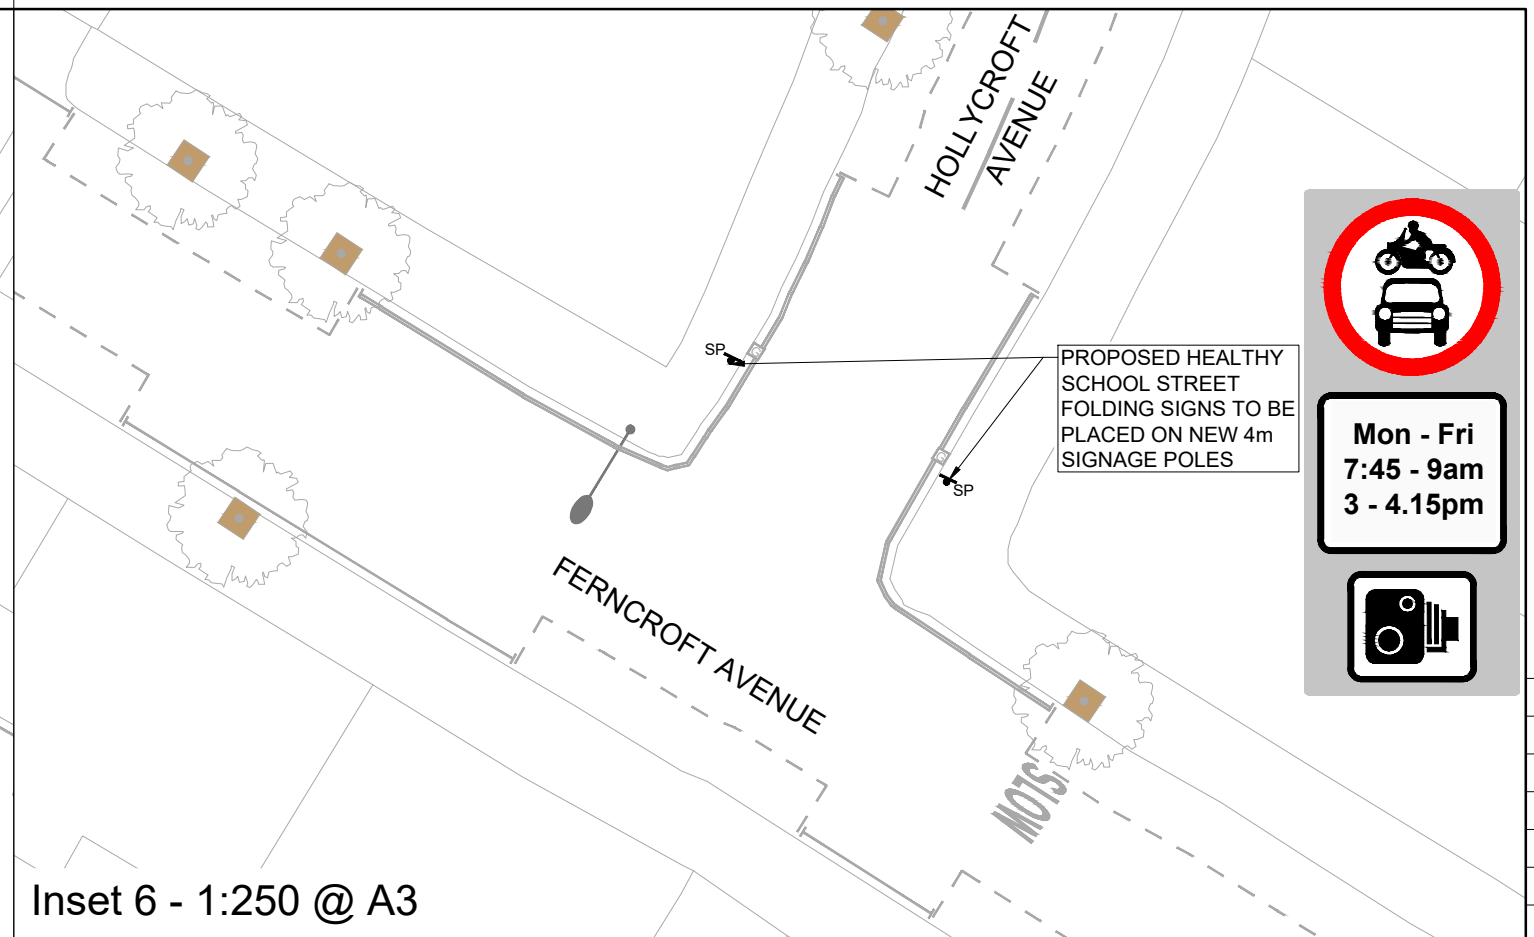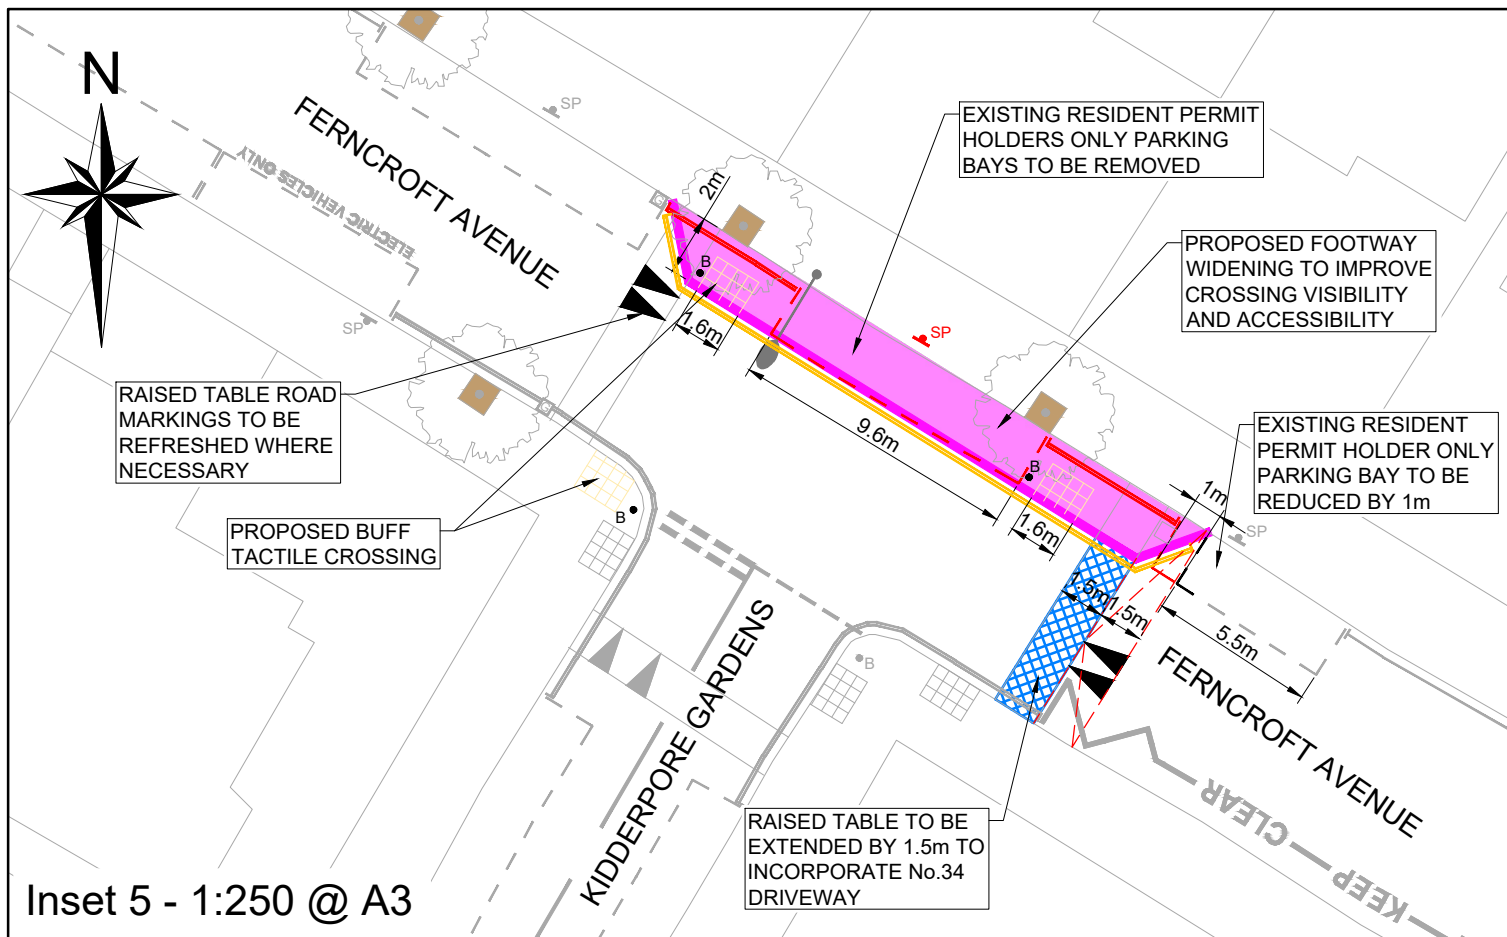





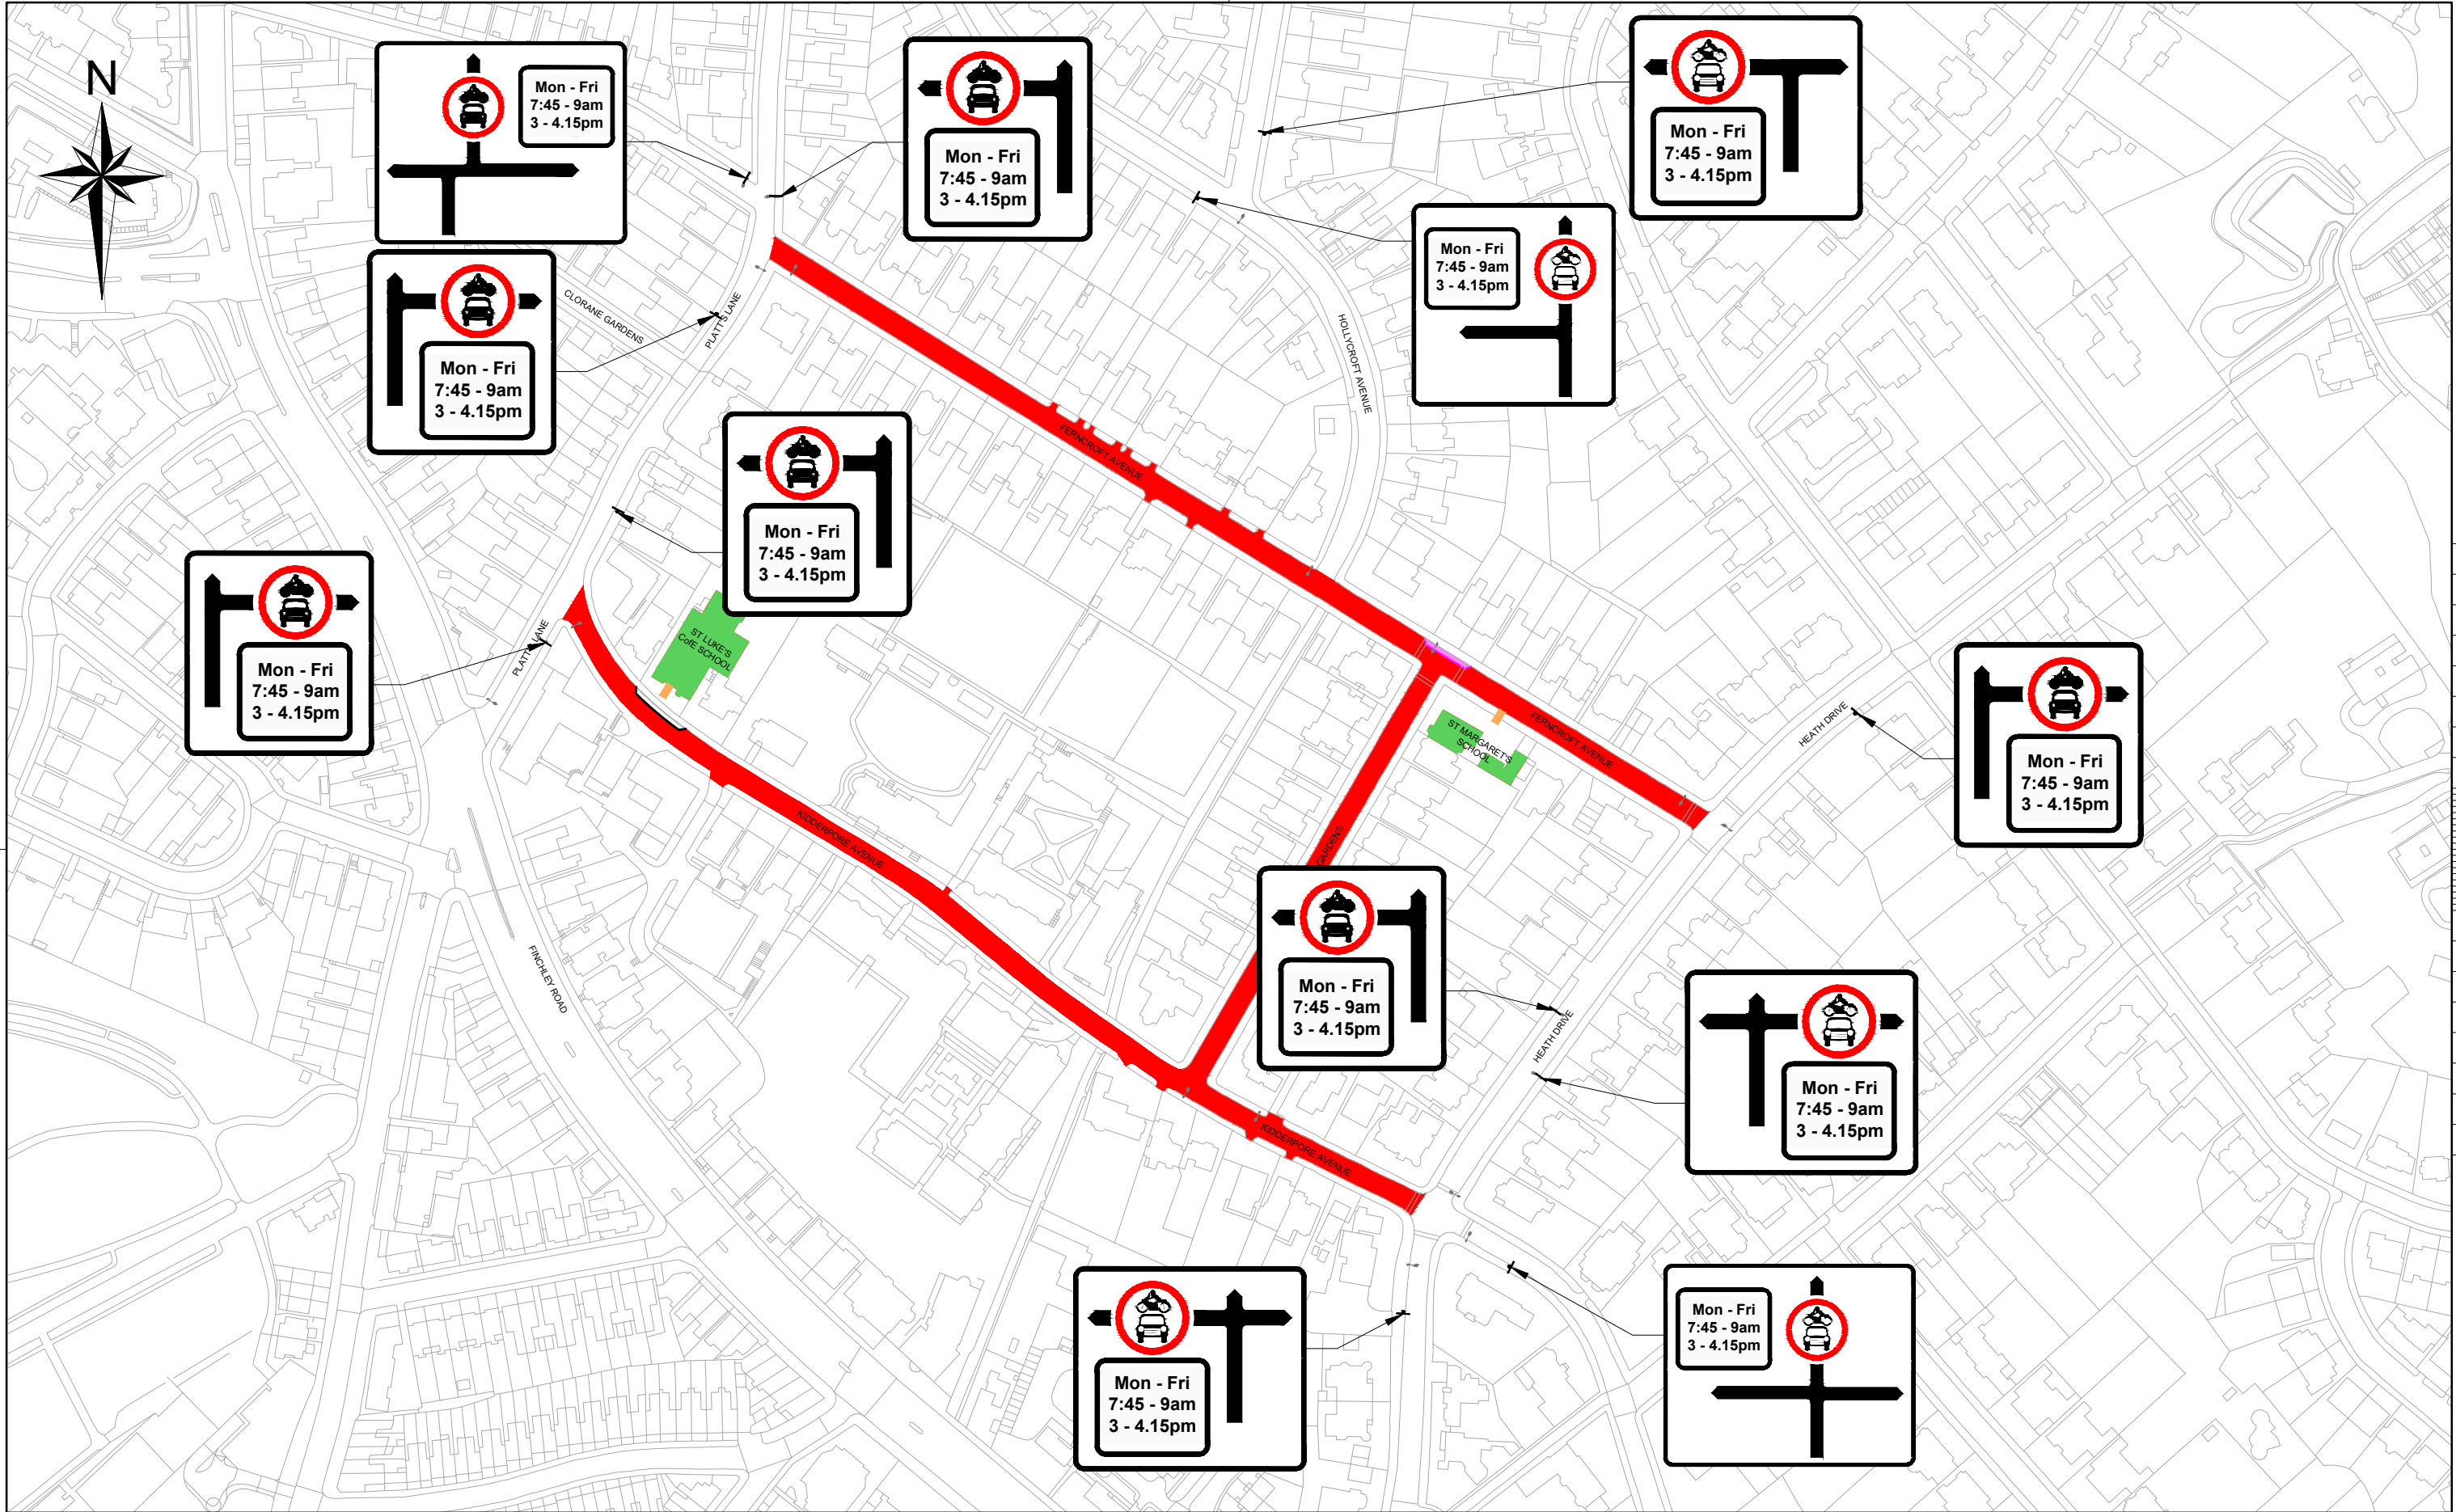

<div><div><div>Camden</div><div>Design Team</div><div>Transport Strategy Service</div><div>London Borough of Camden</div><div>5 Pancras Square</div><div>Tel 020 7974 5551, Fax 020 7974 6952</div><div>DX 2106 Euston, Minicom 020 7974 6866</div></div></div>	Project		London Borough of Camden Healthy School Streets Phase 6				<div>Key</div> <div><div><div></div><div>Existing road markings</div></div><div><div></div><div>Existing road markings to be removed</div></div><div><div></div><div>Proposed road markings</div></div><div><div></div><div>Proposed signage pole</div></div><div><div></div><div>Existing lighting column</div></div><div><div></div><div>Proposed footway buildout</div></div><div><div></div><div>Existing signage pole to be removed</div></div><div><div></div><div>Proposed raised table widening</div></div></div>								Scale NTS @ A3		Date APR 23	
	Drawing Title		Kidderpore & Ferncroft Avenue Public Consultation - Scheme Details Sheet 3 of 4				Drawn By JR		File Ref									
							Checked By JA		Dwg Name									
							Drawing Location											
							Drawing Number				Rev.							
											A							
						Rev				Bv	Date	Amendments						

<b>Key</b>	
	Existing road markings
	Existing road markings to be removed
	Proposed road markings
	Proposed signage pole
	Existing lighting column
	Proposed footway buildout
	Existing signage pole to be removed
	Proposed raised table widening



<div><div><b>Camden</b> <b>Design Team</b> Transport Strategy Service London Borough of Camden 5 Pancras Square Tel 020 7974 5551, Fax 020 7974 6952 DX 2106 Euston, Minicom 020 7974 6866</div></div>		<div>Project</div> <div>London Borough of Camden Healthy School Streets Phase 6</div>	<div>Key</div> <div><div></div> Existing lighting column</div> <div><div></div> Existing Pupil Entrance</div> <div><div></div> Proposed Signage Pole</div> <div><div></div> Proposed Signage</div> <div><div></div> Proposed Timed Road Closure Area</div>	
--	--	---	---	--	--	