


KEY

- Existing lining
- Removing parking lines
- Proposed double yellow lines (50mm width)
- Proposed parking bay (sign number 1028.4, 50mm width)
- Proposed double kerb blips (3m spacing, 250mm x 100mm width)
- Proposed white 'give way' lines (sign numbers 1003)
- Proposed white lines (sign numbers 1009)
- Proposed white lines (sign numbers 1004)
- Proposed cycle symbol lining (sign number 1057: 750mm x 1215mm)
- Proposed cycle directional arrow (1m length)

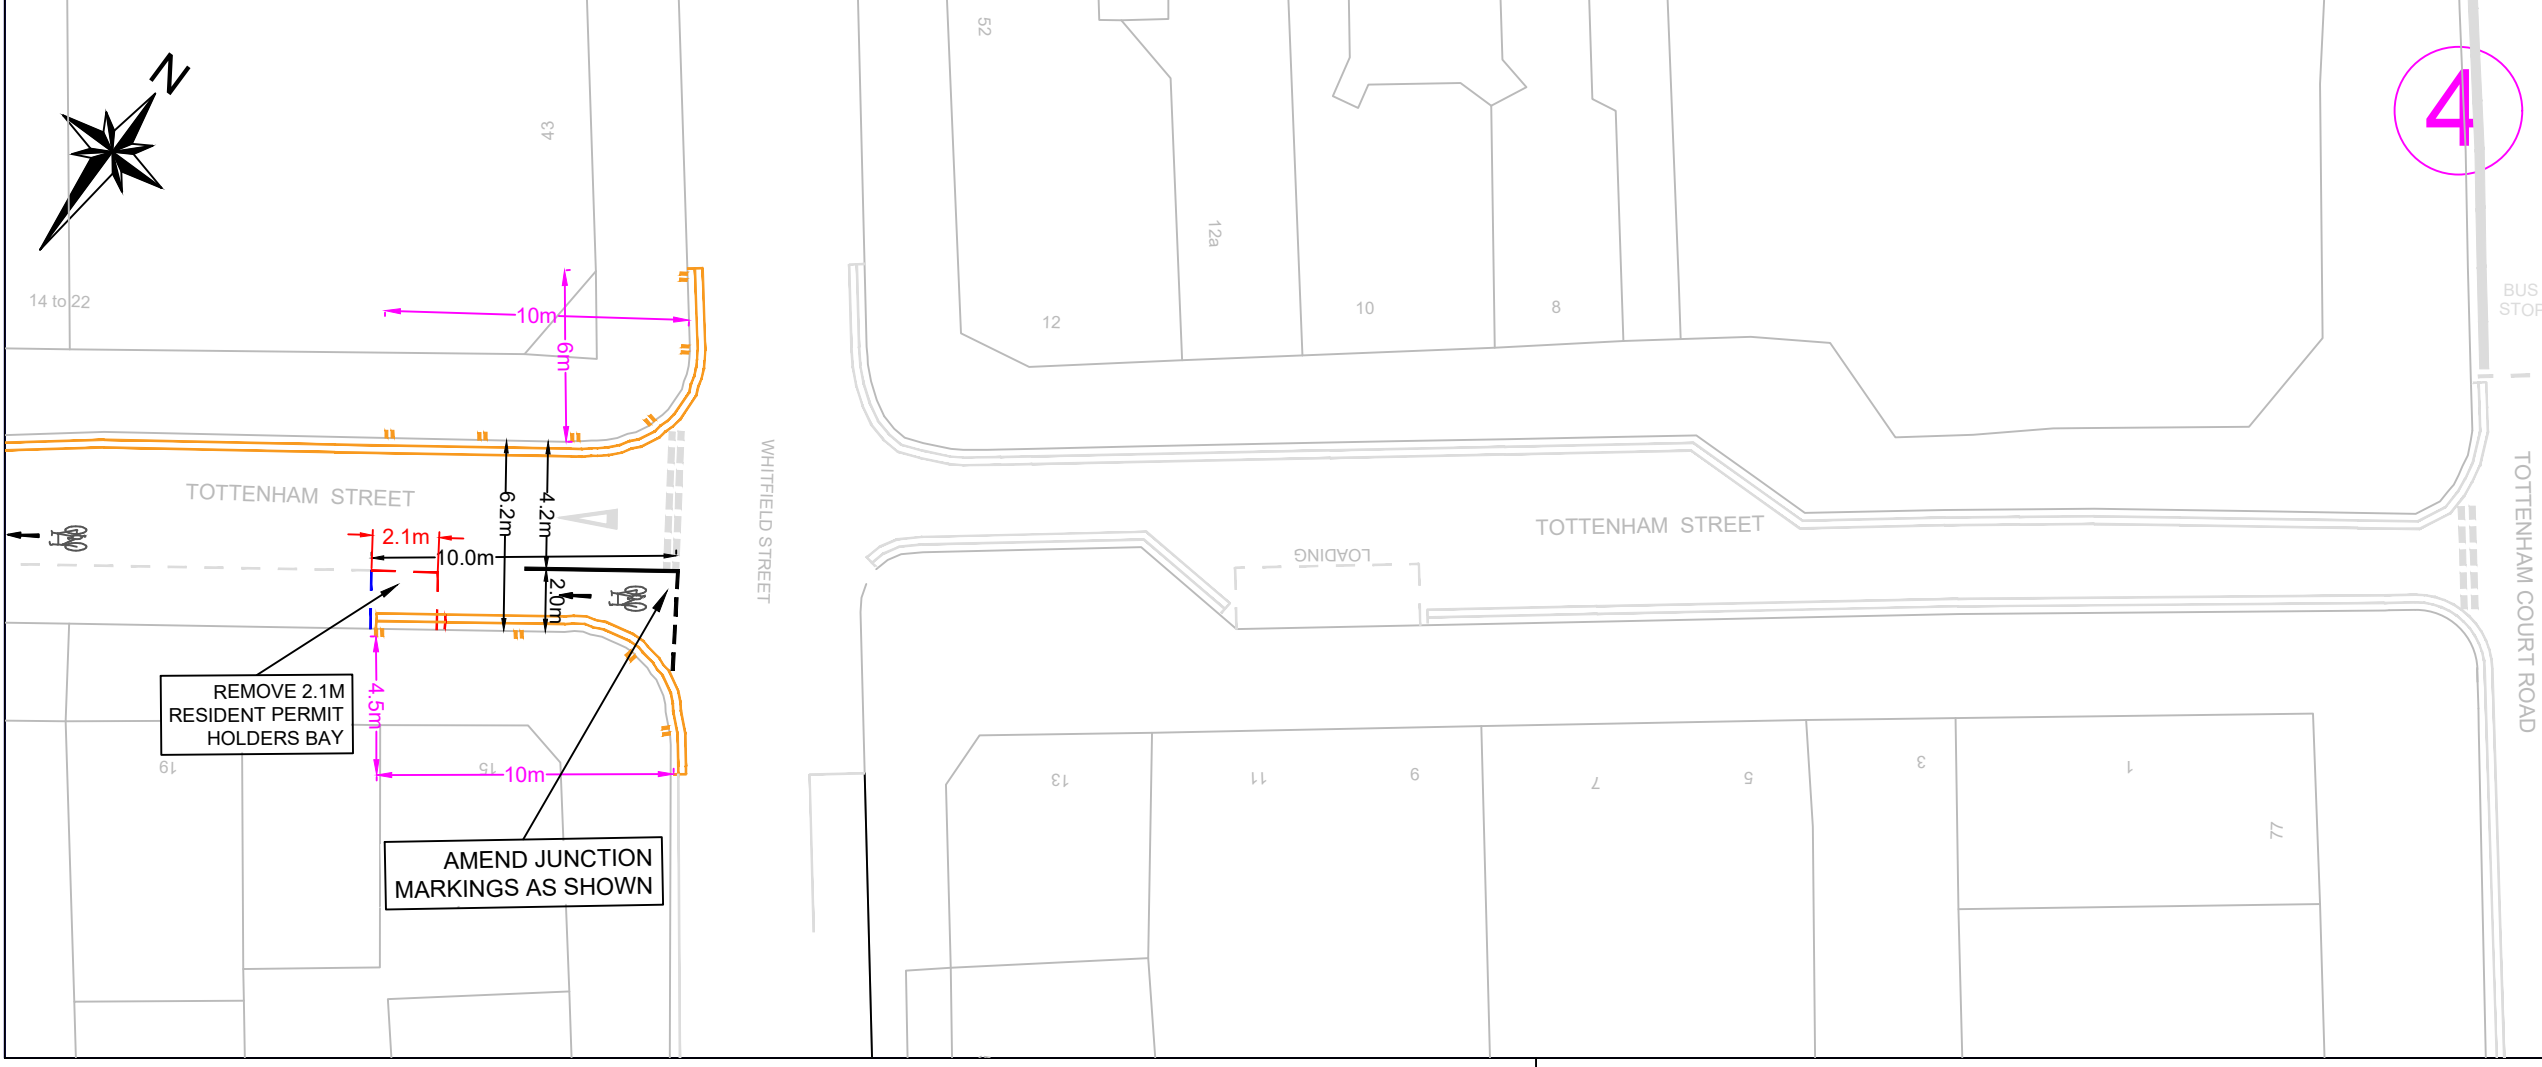

Rev	By	Date	Amendments

Camden
 Design Team
 Transport Strategy Service
 London Borough of Camden
 5 Pancras Square
 Tel 020 7974 5551, Fax 020 7974 6952
 DX 2106 Euston, Minicom 020 7974 6866

Project: **Cycle Permeability COVID - 19 measures 2 of 2**

Drawing Title: **Tottenham Street: Charlotte Street to Whitfield Street ETO lining drawing**

Scale: NTS	Date: Oct 2020
Drawn By: MW	File Ref:
Checked By: JA	Dwg Name:
Drawing Location: T:\Cptl_Schms\2020-21\Cycle Permeability 20-21\08_Drawings\01_Working Drawings\02_Feasibility	
Drawing Number: Tottenham Street\ 001	Rev: