

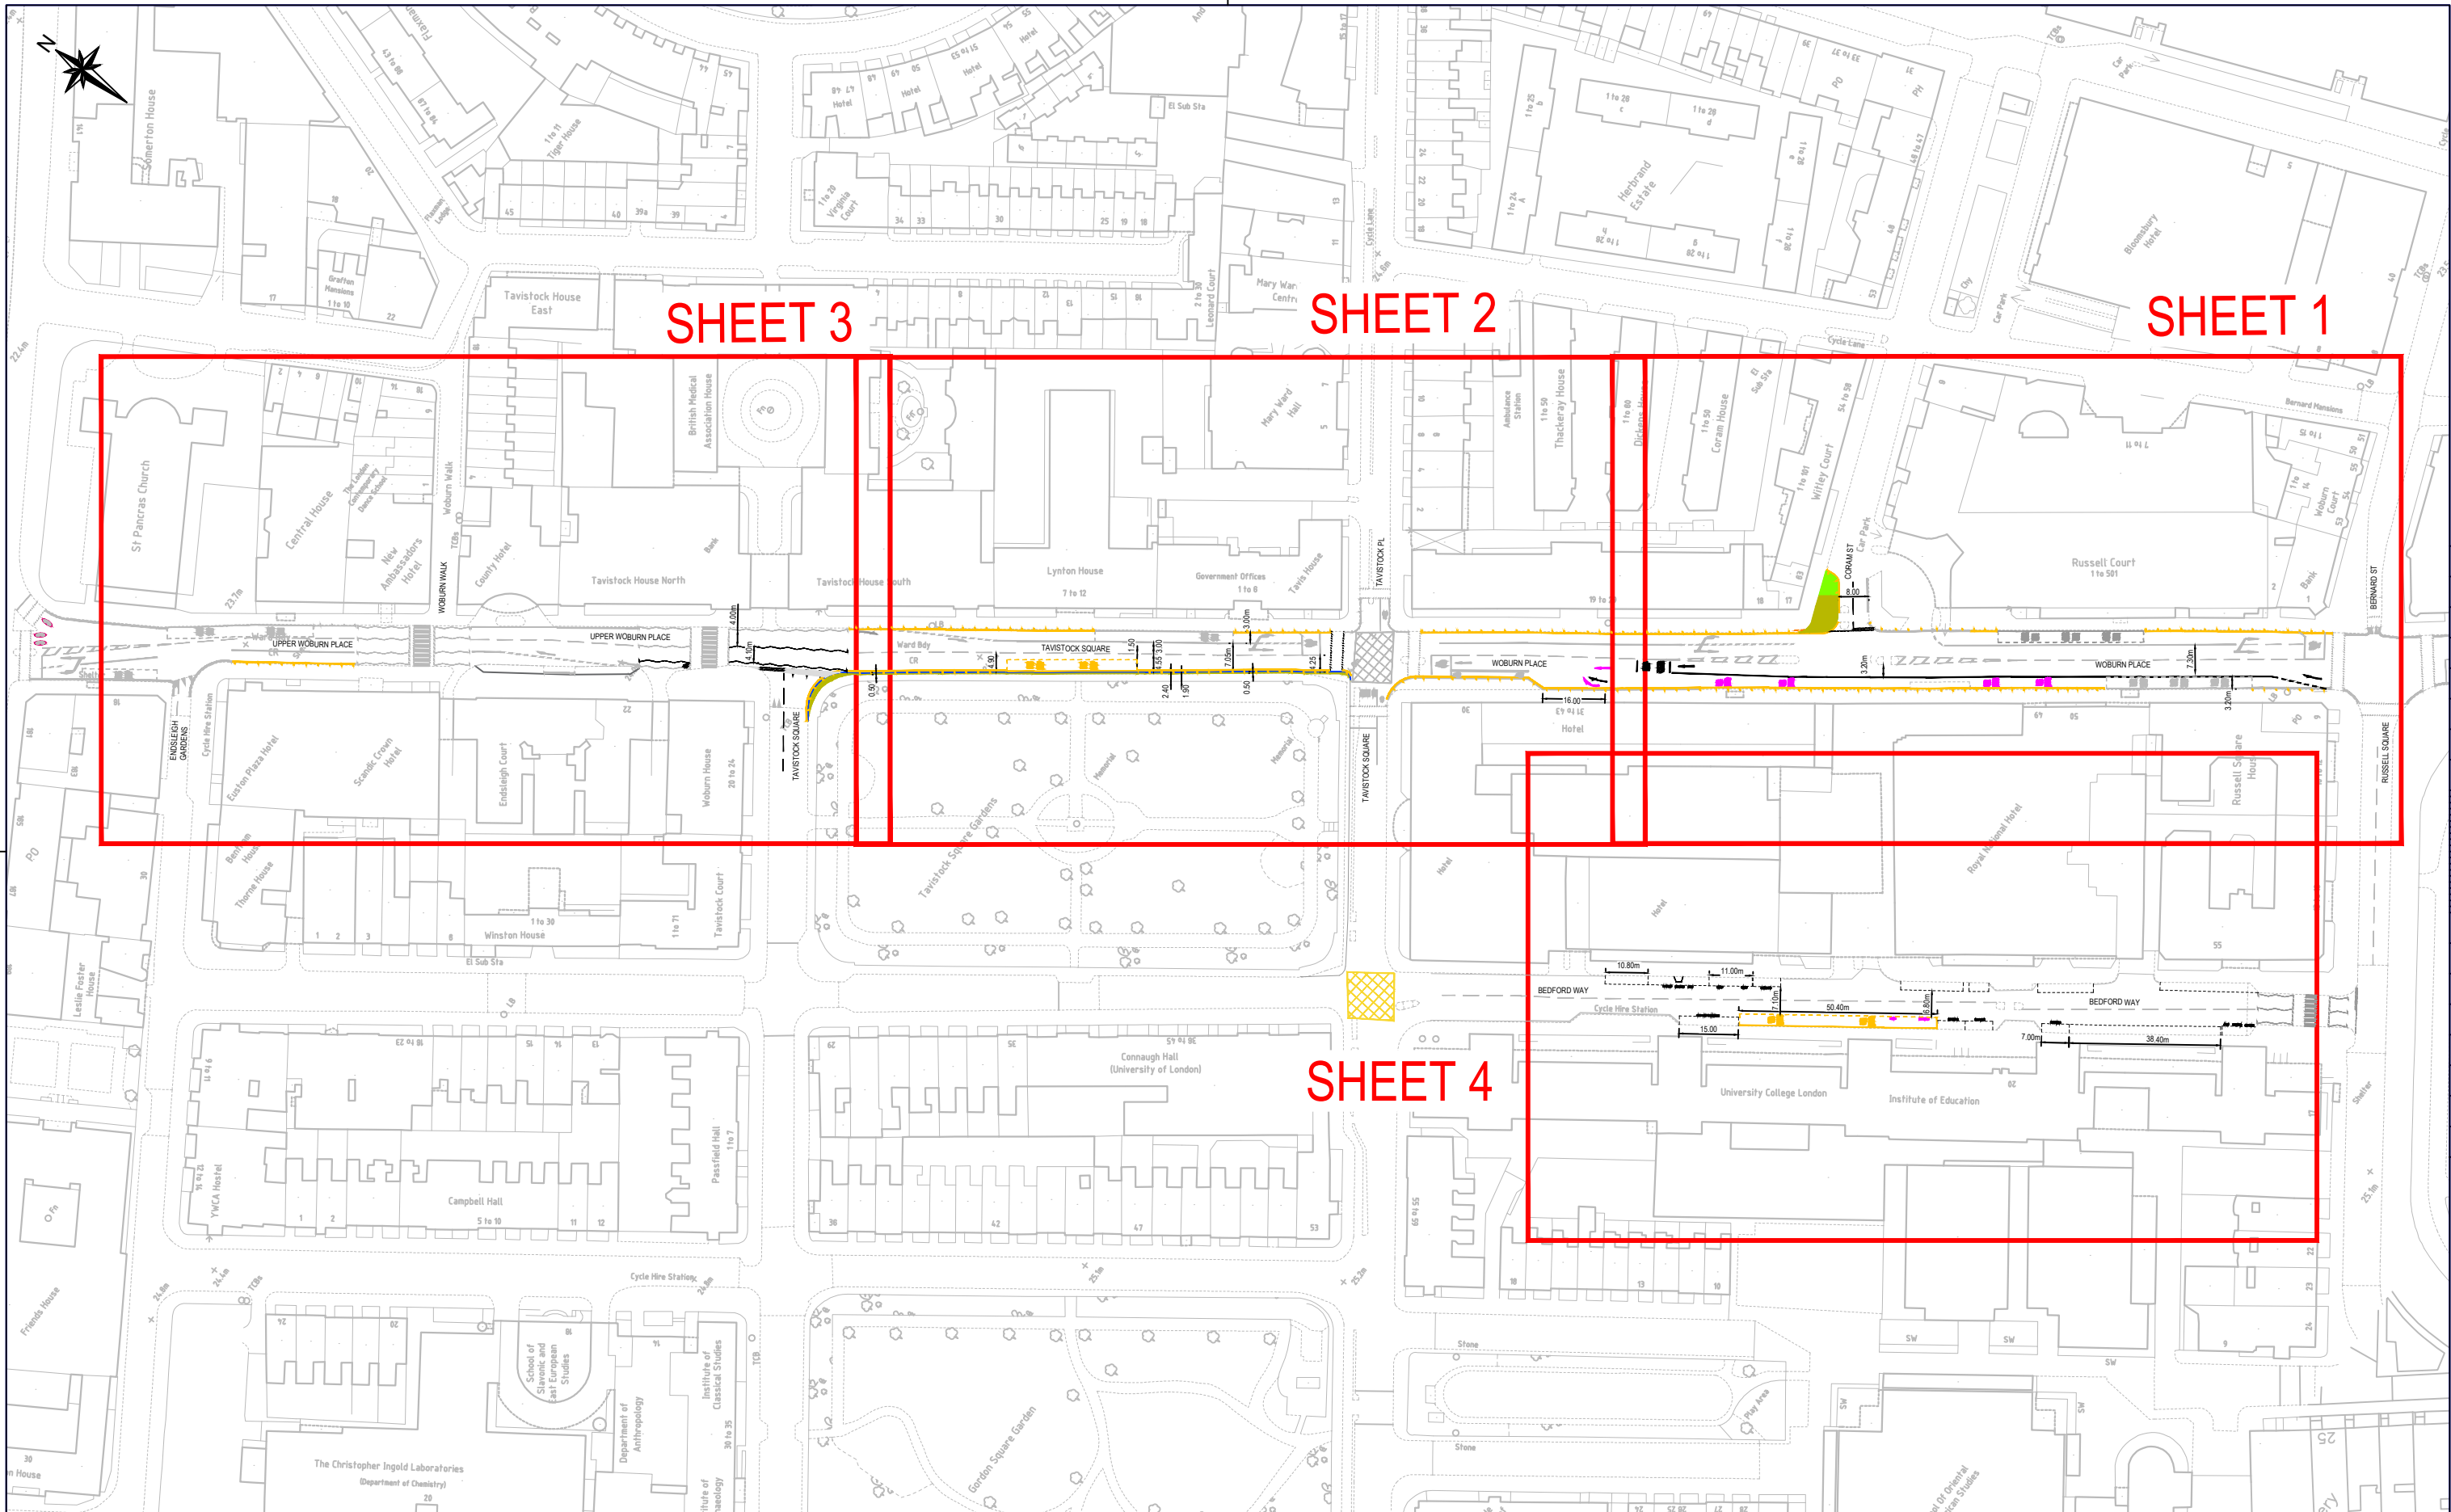


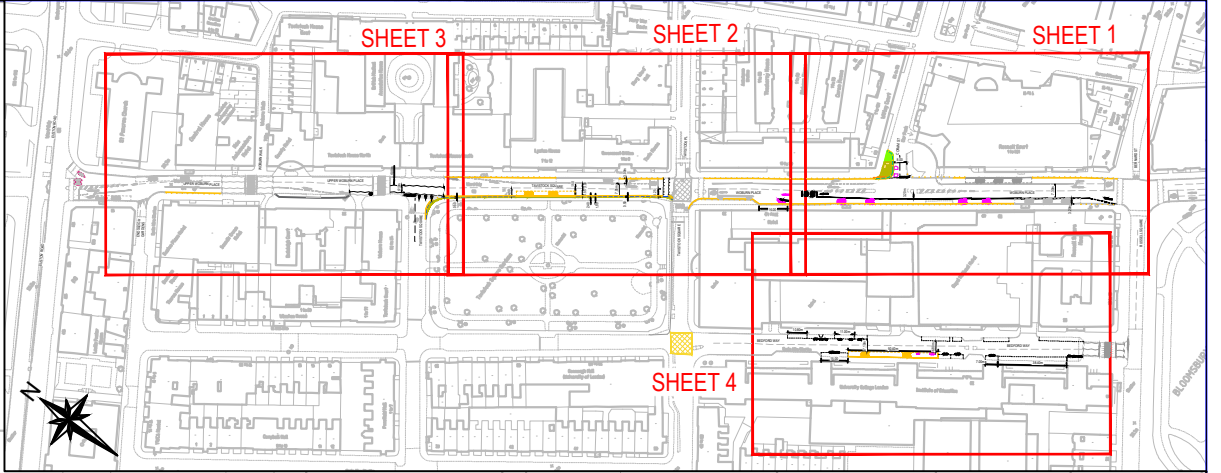

 Camden Design Team Transport Strategy Service London Borough of Camden 5 Pancras Square Tel 020 7974 5551, Fax 020 7974 6952 DX 2106 Euston, Minicom 020 7974 6866		Project	TfL Bus Priority Programme London Borough of Camden						Scale NTS @ A3	Date OCT 2025			
		Drawing Title			Upper Woburn Place BP Consultation Plan Sheet 0					Drawn By UG	File Ref		
										Checked By RC	Dwg Name		
										Drawing Location			
										Drawing Number		Rev.	
										TfLBPP-UWP-000		A	
						Rev	By	Date	Amendments				

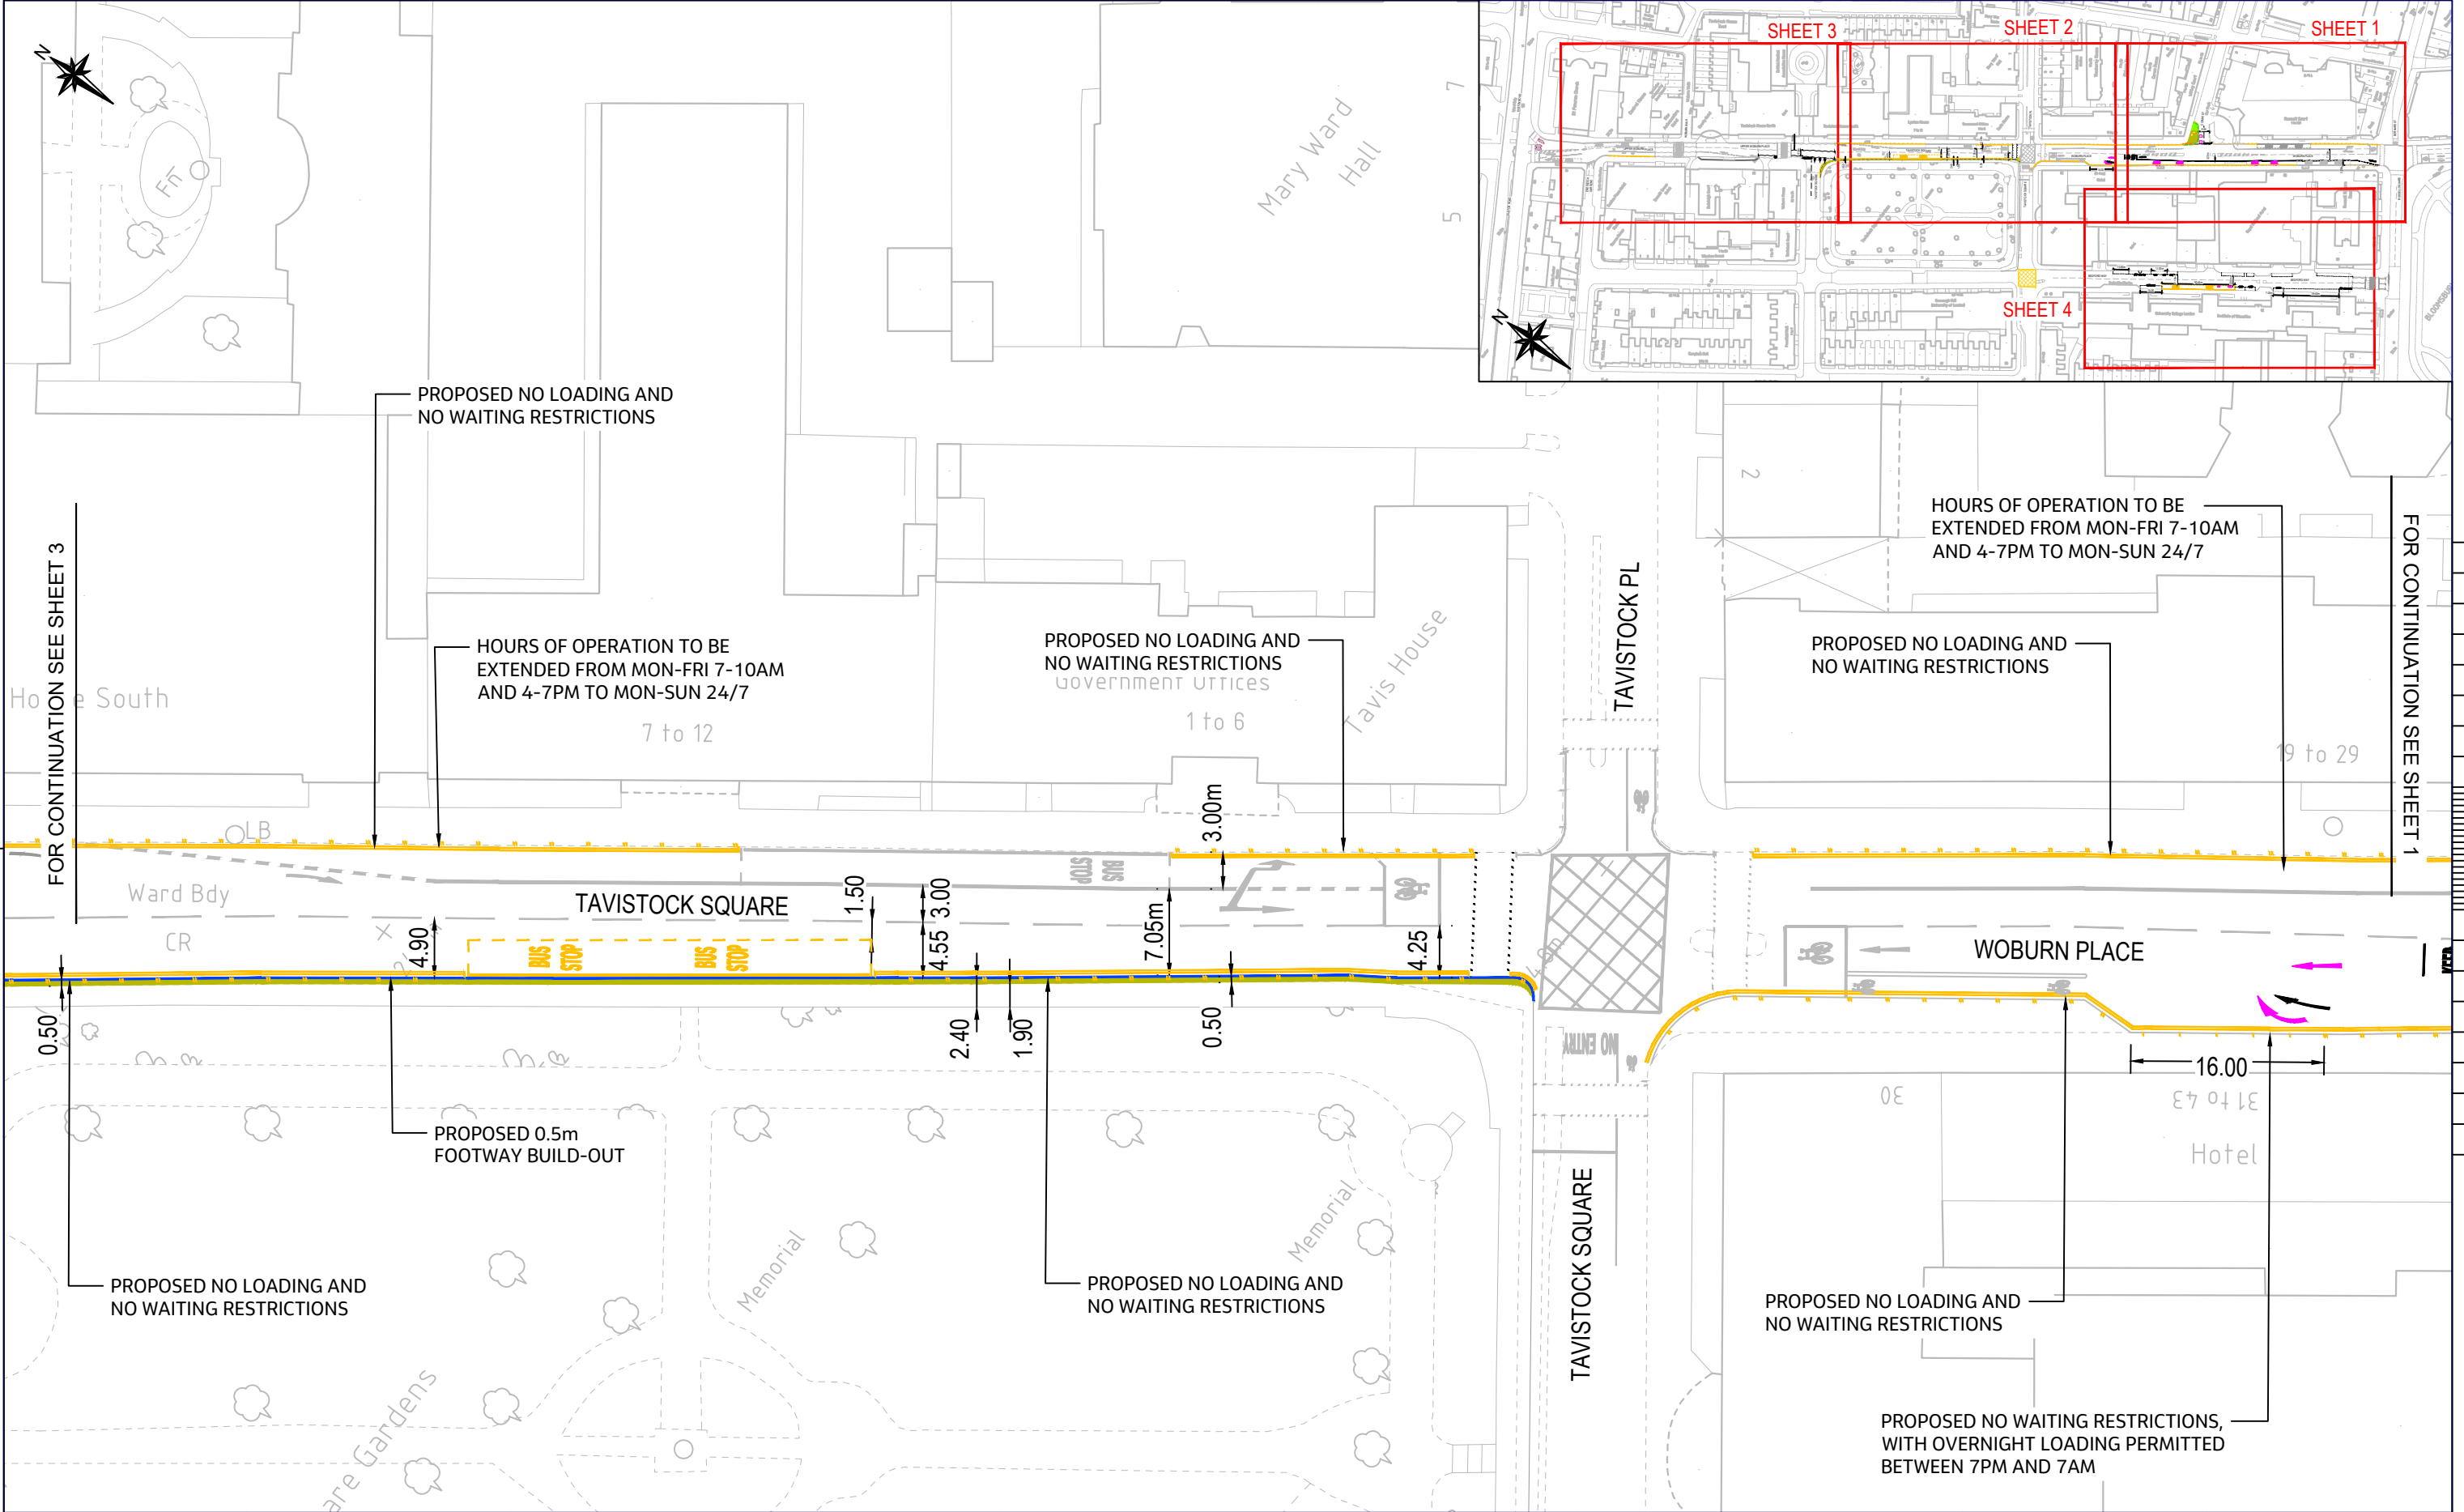

Camden
Design Team
Transport Strategy Service
London Borough of Camden
5 Pancras Square
Tel 020 7974 5551, Fax 020 7974 6952
DX 2106 Euston, Minicom 020 7974 6866

Project
TfL Bus Priority Programme
London Borough of Camden



Drawing Title
Upper Woburn Place BP
Consultation Plan
Sheet 2

Key

- Existing Road Markings
- Proposed Road Markings
- Proposed Waiting Restrictions
- Existing Feature to be Removed
- Proposed Cycle Stand
- Proposed Bench
- Proposed Greening / SUDs
- Proposed Footway Build-Out
- Proposed Raised Table

Rev	By	Date	Amendments

Scale 1 : 500 @ A3	Date OCT 2025
Drawn By UG	File Ref
Checked By RC	Dwg Name
Drawing Location	
Drawing Number TfLBPP-UWP-002	Rev. A

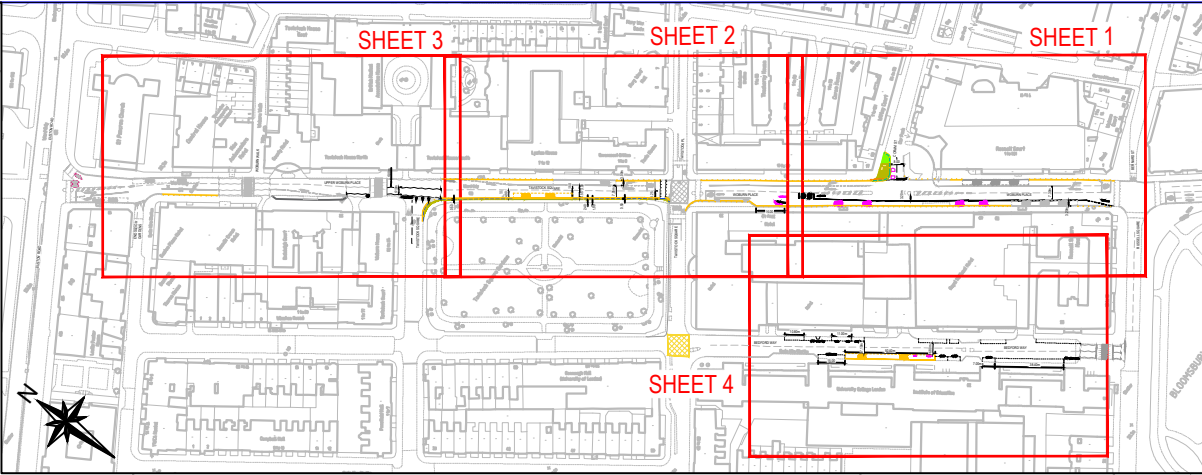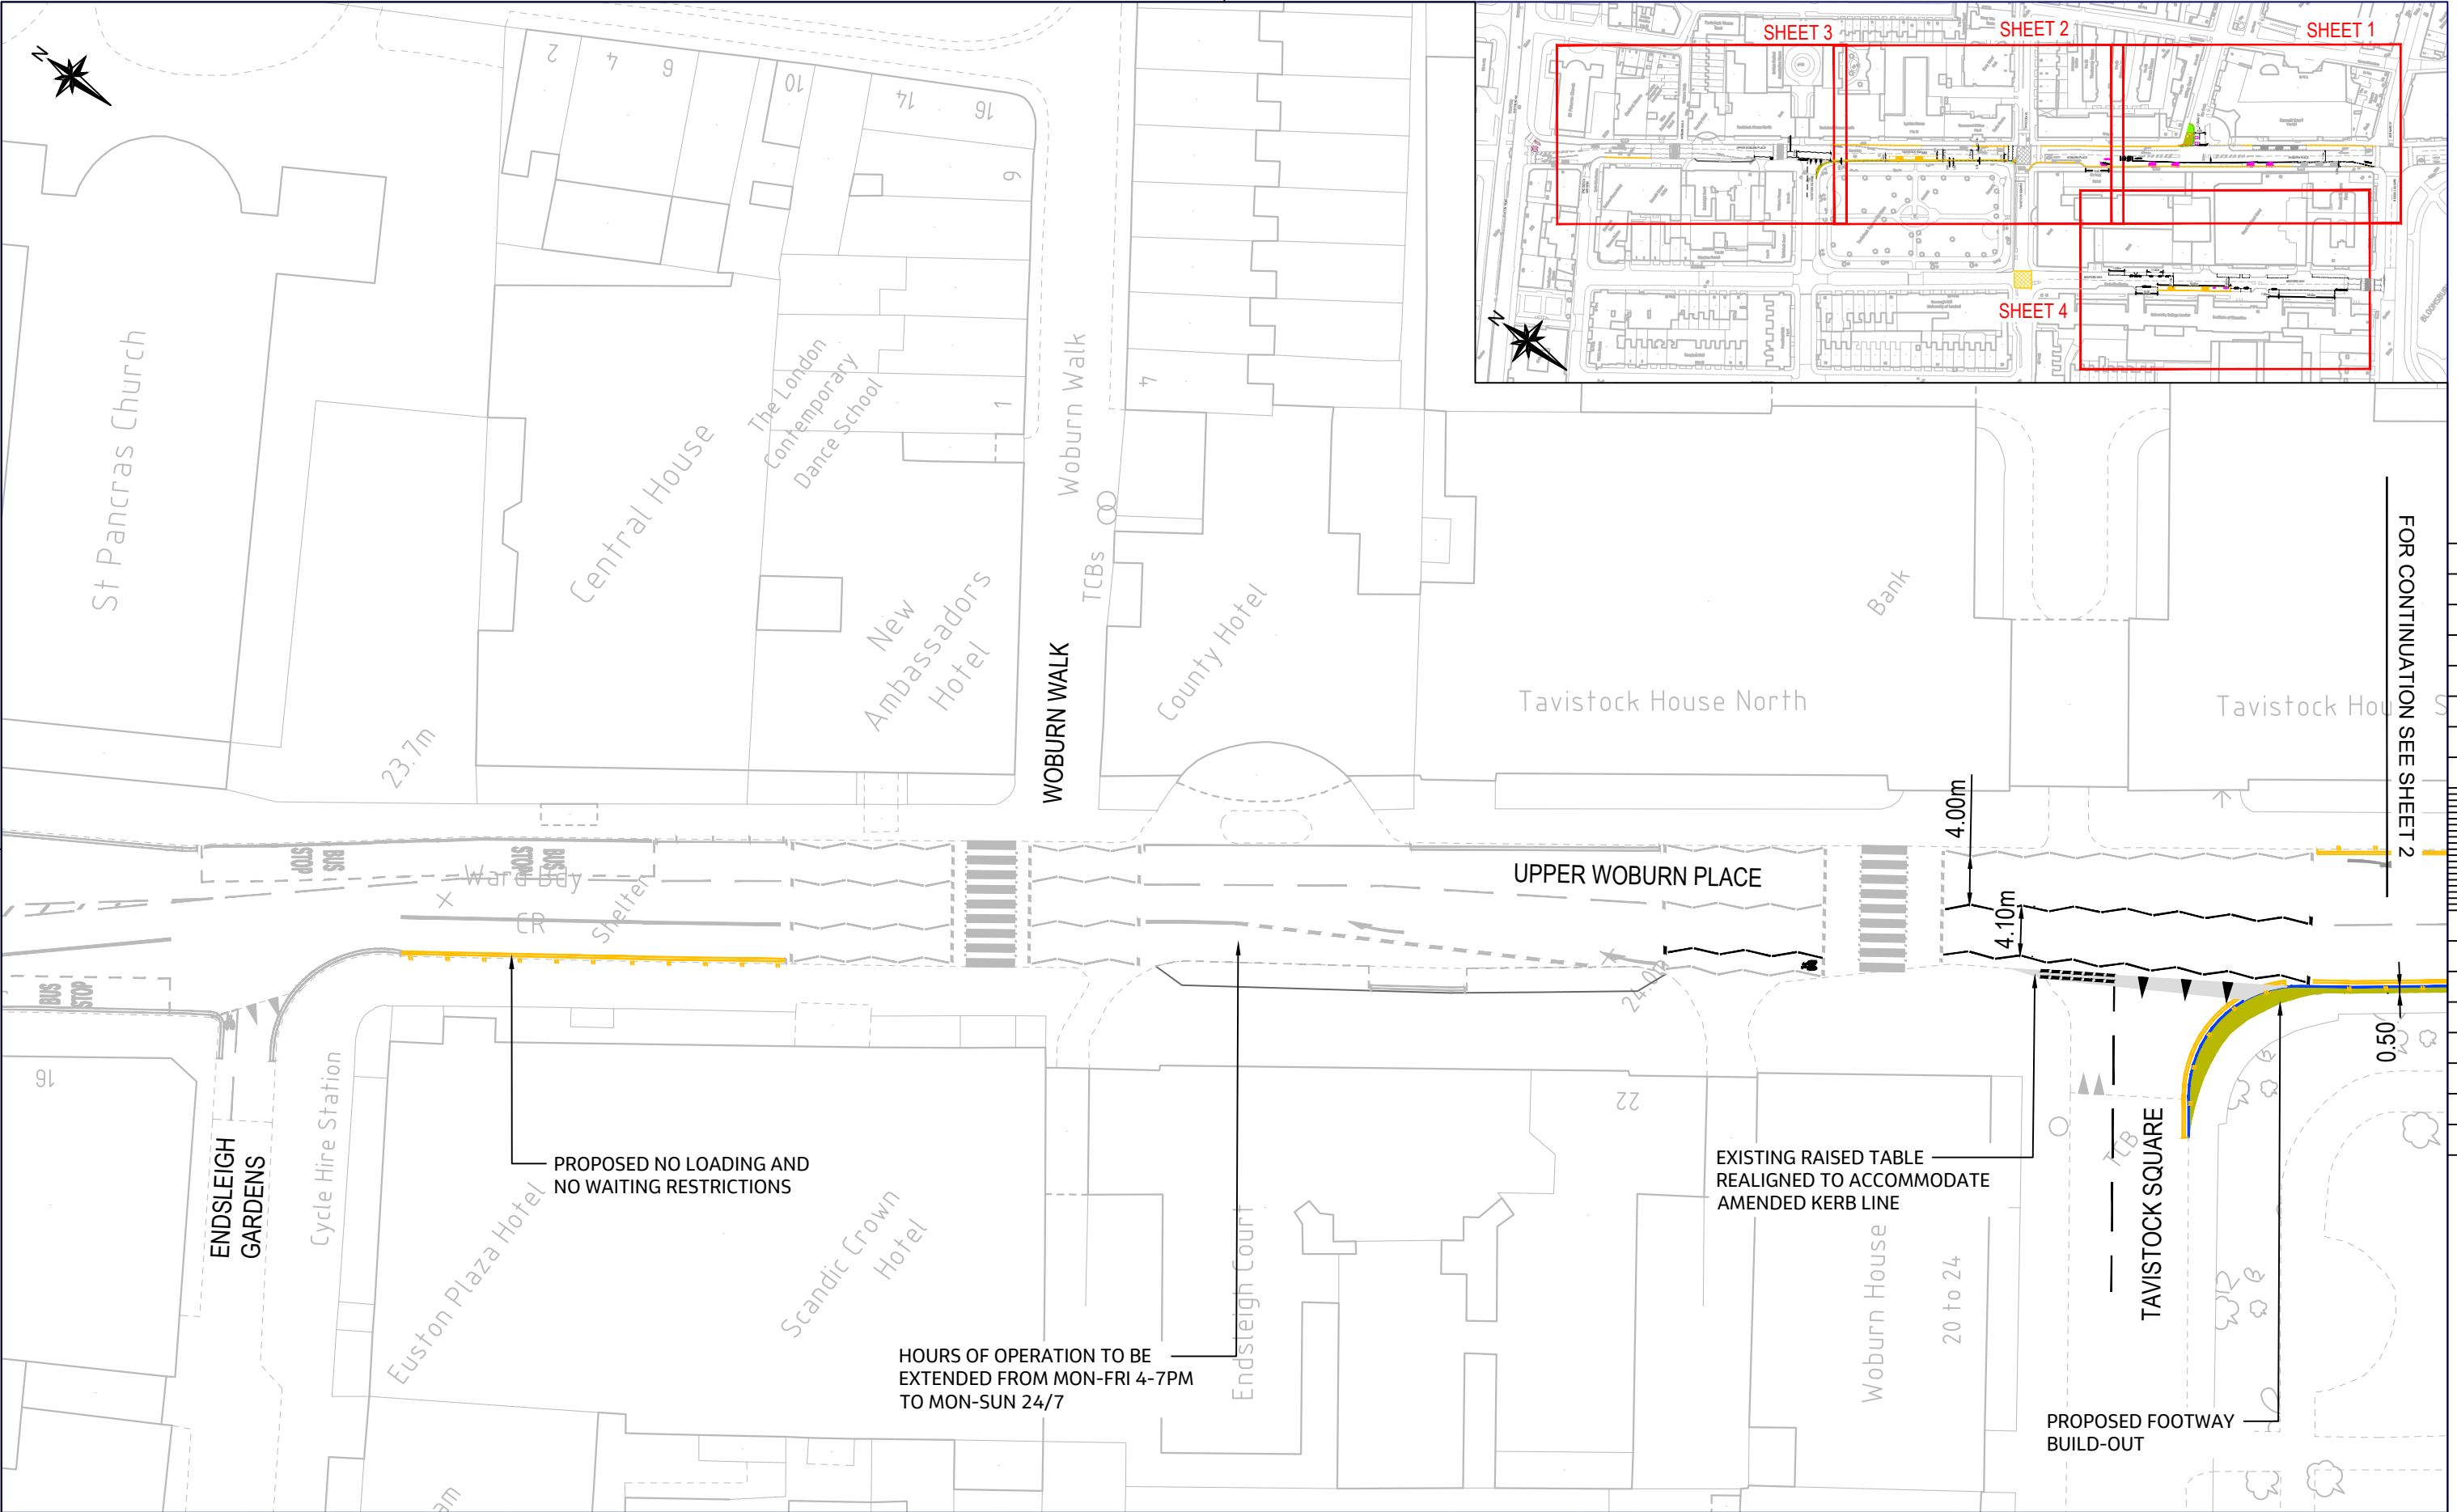

Camden
Design Team
Transport Strategy Service
London Borough of Camden
5 Pancras Square
Tel 020 7974 5551, Fax 020 7974 6952
DX 2106 Euston, Minicom 020 7974 6866

Project

TfL Bus Priority Programme
London Borough of Camden

Drawing Title

Upper Woburn Place BP
Consultation Plan
Sheet 3

Key

- Existing Road Markings
- Proposed Road Markings
- Proposed Waiting Restrictions
- Existing Feature to be Removed
- Proposed Cycle Stand
- Proposed Bench
- Proposed Greening / SUDs
- Proposed Footway Build-Out
- Proposed Raised Table

Rev	By	Date	Amendments		

Scale
1 : 500 @ A3

Drawn By
UG

Checked By
RC

Drawing Location


Drawing Number
TfLBPP-UWP-003

Date
OCT 2025

File Ref

Dwg Name

Rev.
A

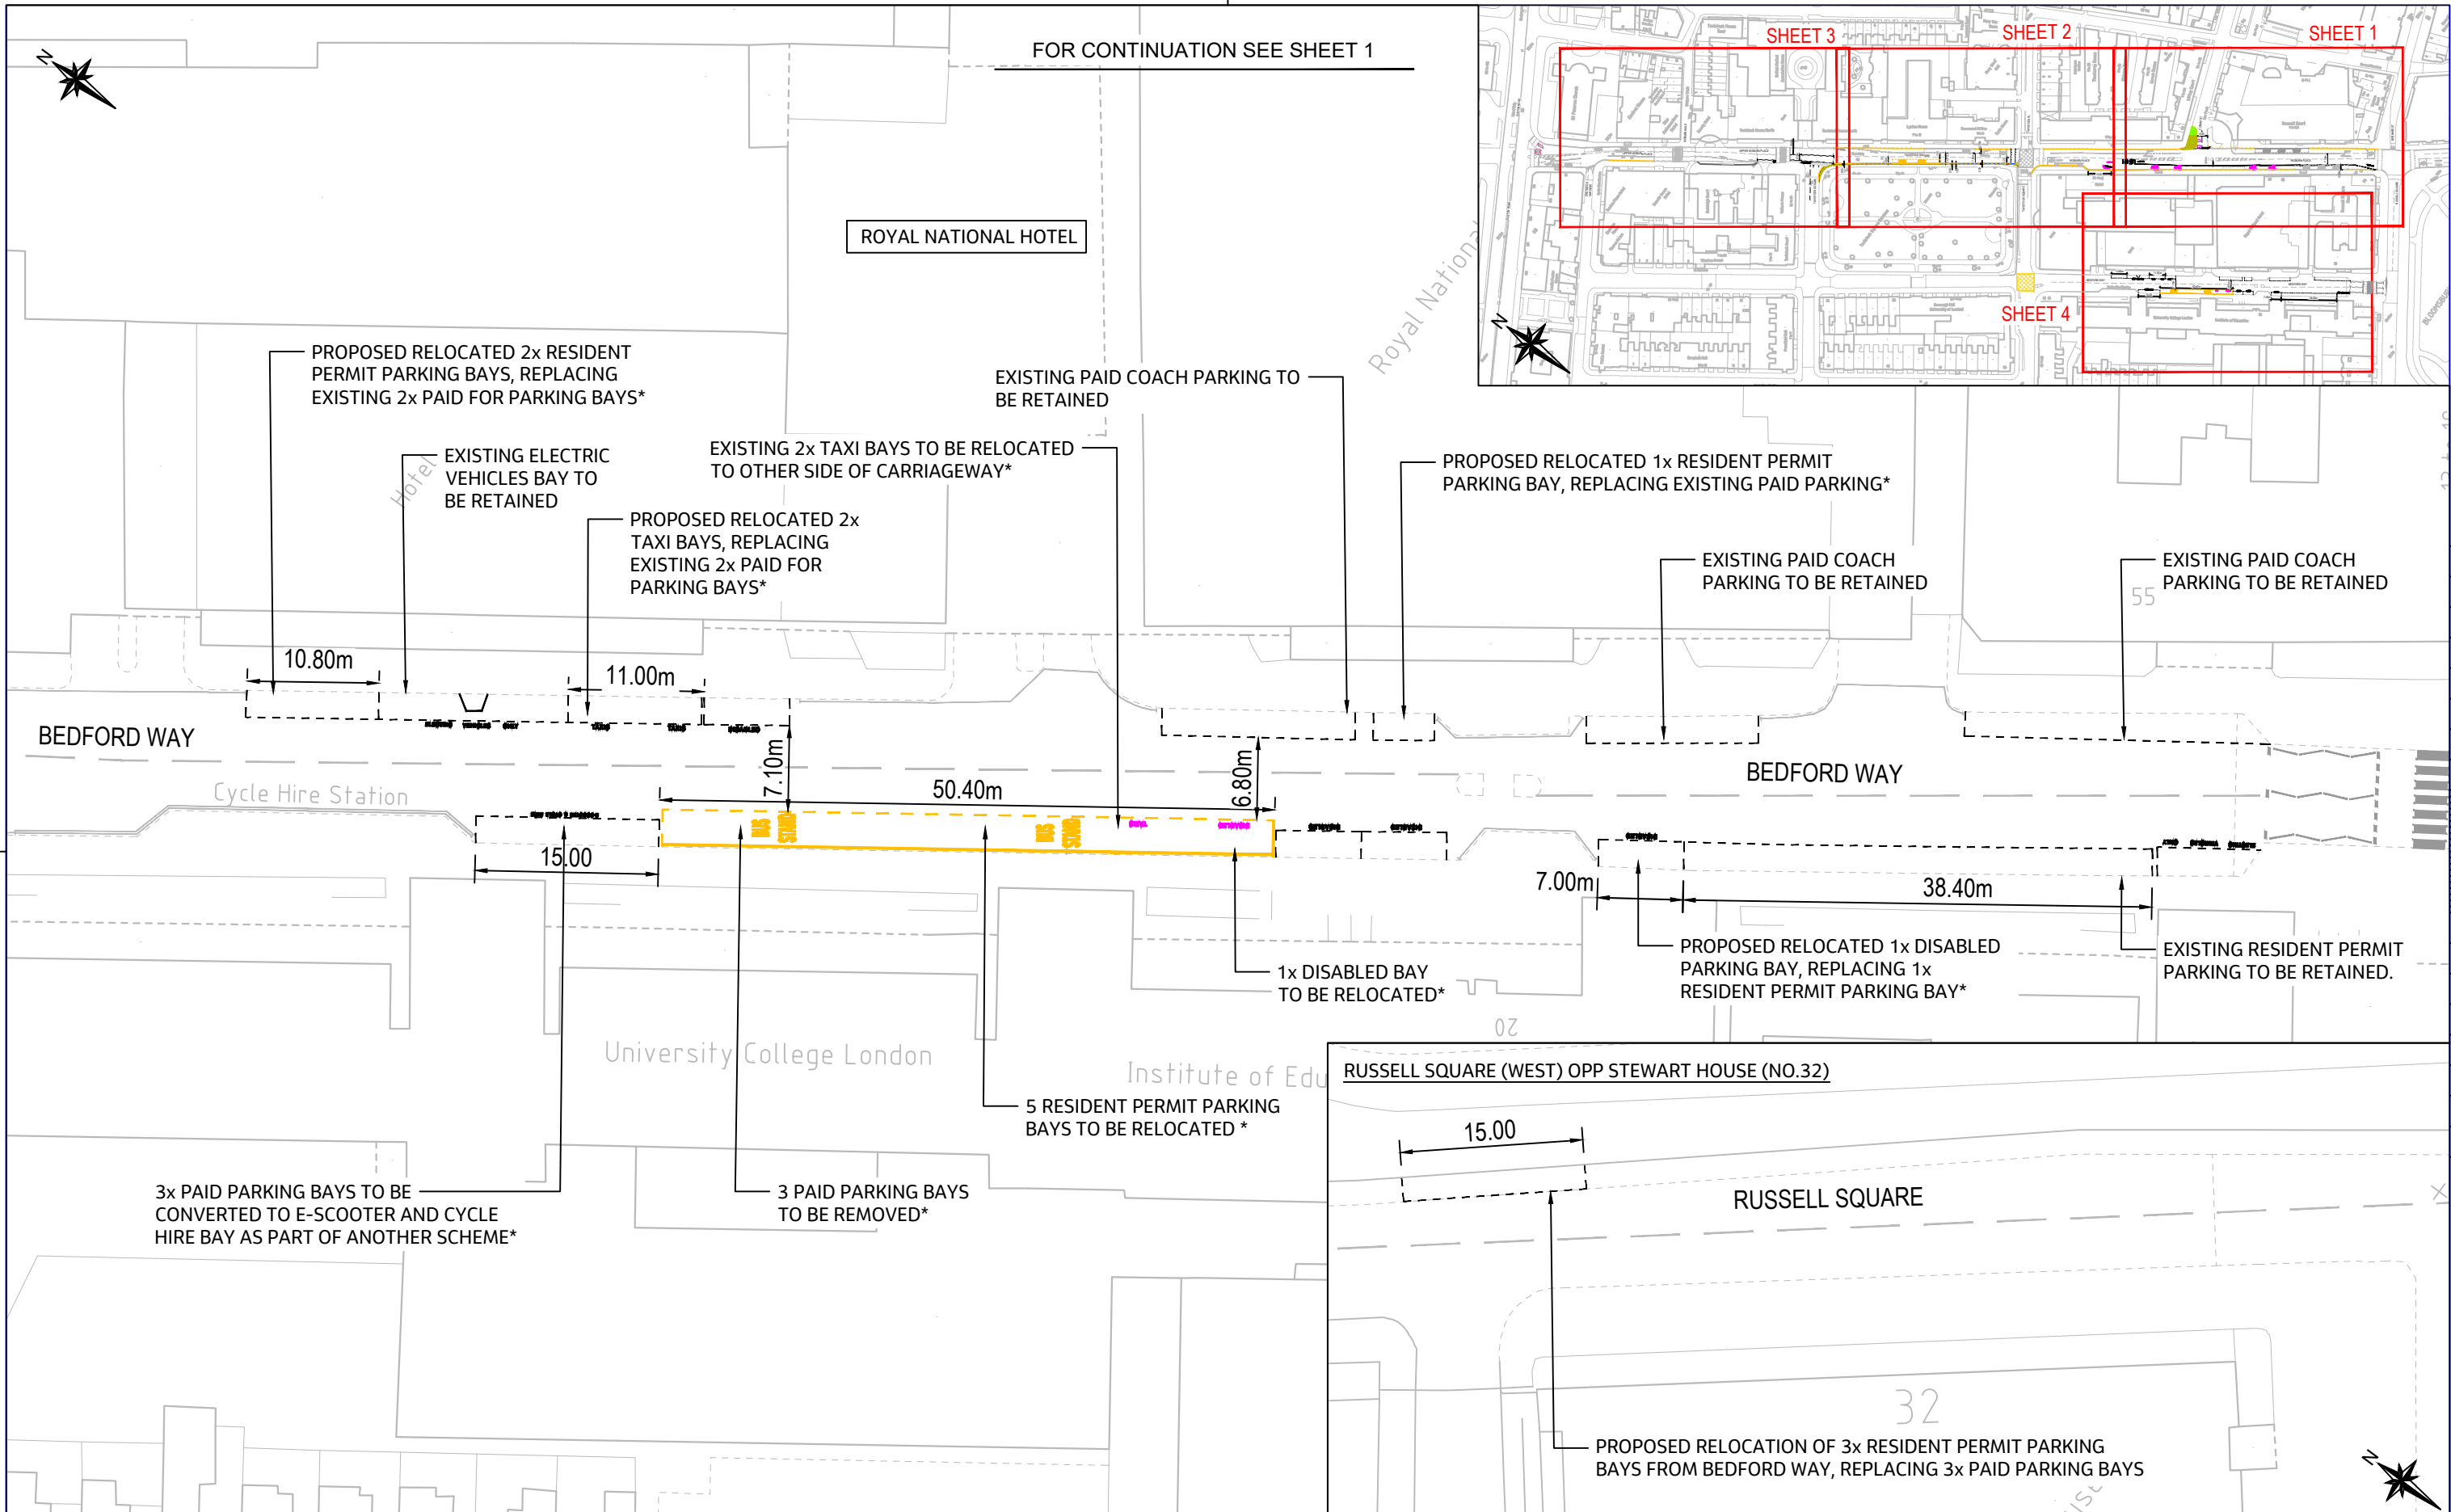

Design Team
Transport Strategy Service
London Borough of Camden
5 Pancras Square
Tel 020 7974 5551, Fax 020 7974 6952
DX 2106 Euston, Minicom 020 7974 6866

Project
TfL Bus Priority Programme
London Borough of Camden

Drawing Title
Upper Woburn Place BP
Consultation Plan
Sheet 4

Key

- Existing Road Markings
- Proposed Road Markings
- Proposed Waiting Restrictions
- Existing Road Markings to be Removed
- See Existing and Proposed Parking Plan for details on parking changes

Rev	By	Date	Amendments

Scale
1 : 500 @ A3

Drawn By
UG

Checked By
RC

Drawing Location

Drawing Number
TfLBPP-UWP-004

Date
OCT 2025

File Ref

Dwg Name

Rev.
A