


GOLDHURST TERRACE - PEDESTRIAN CROSSING IMPROVEMENTS

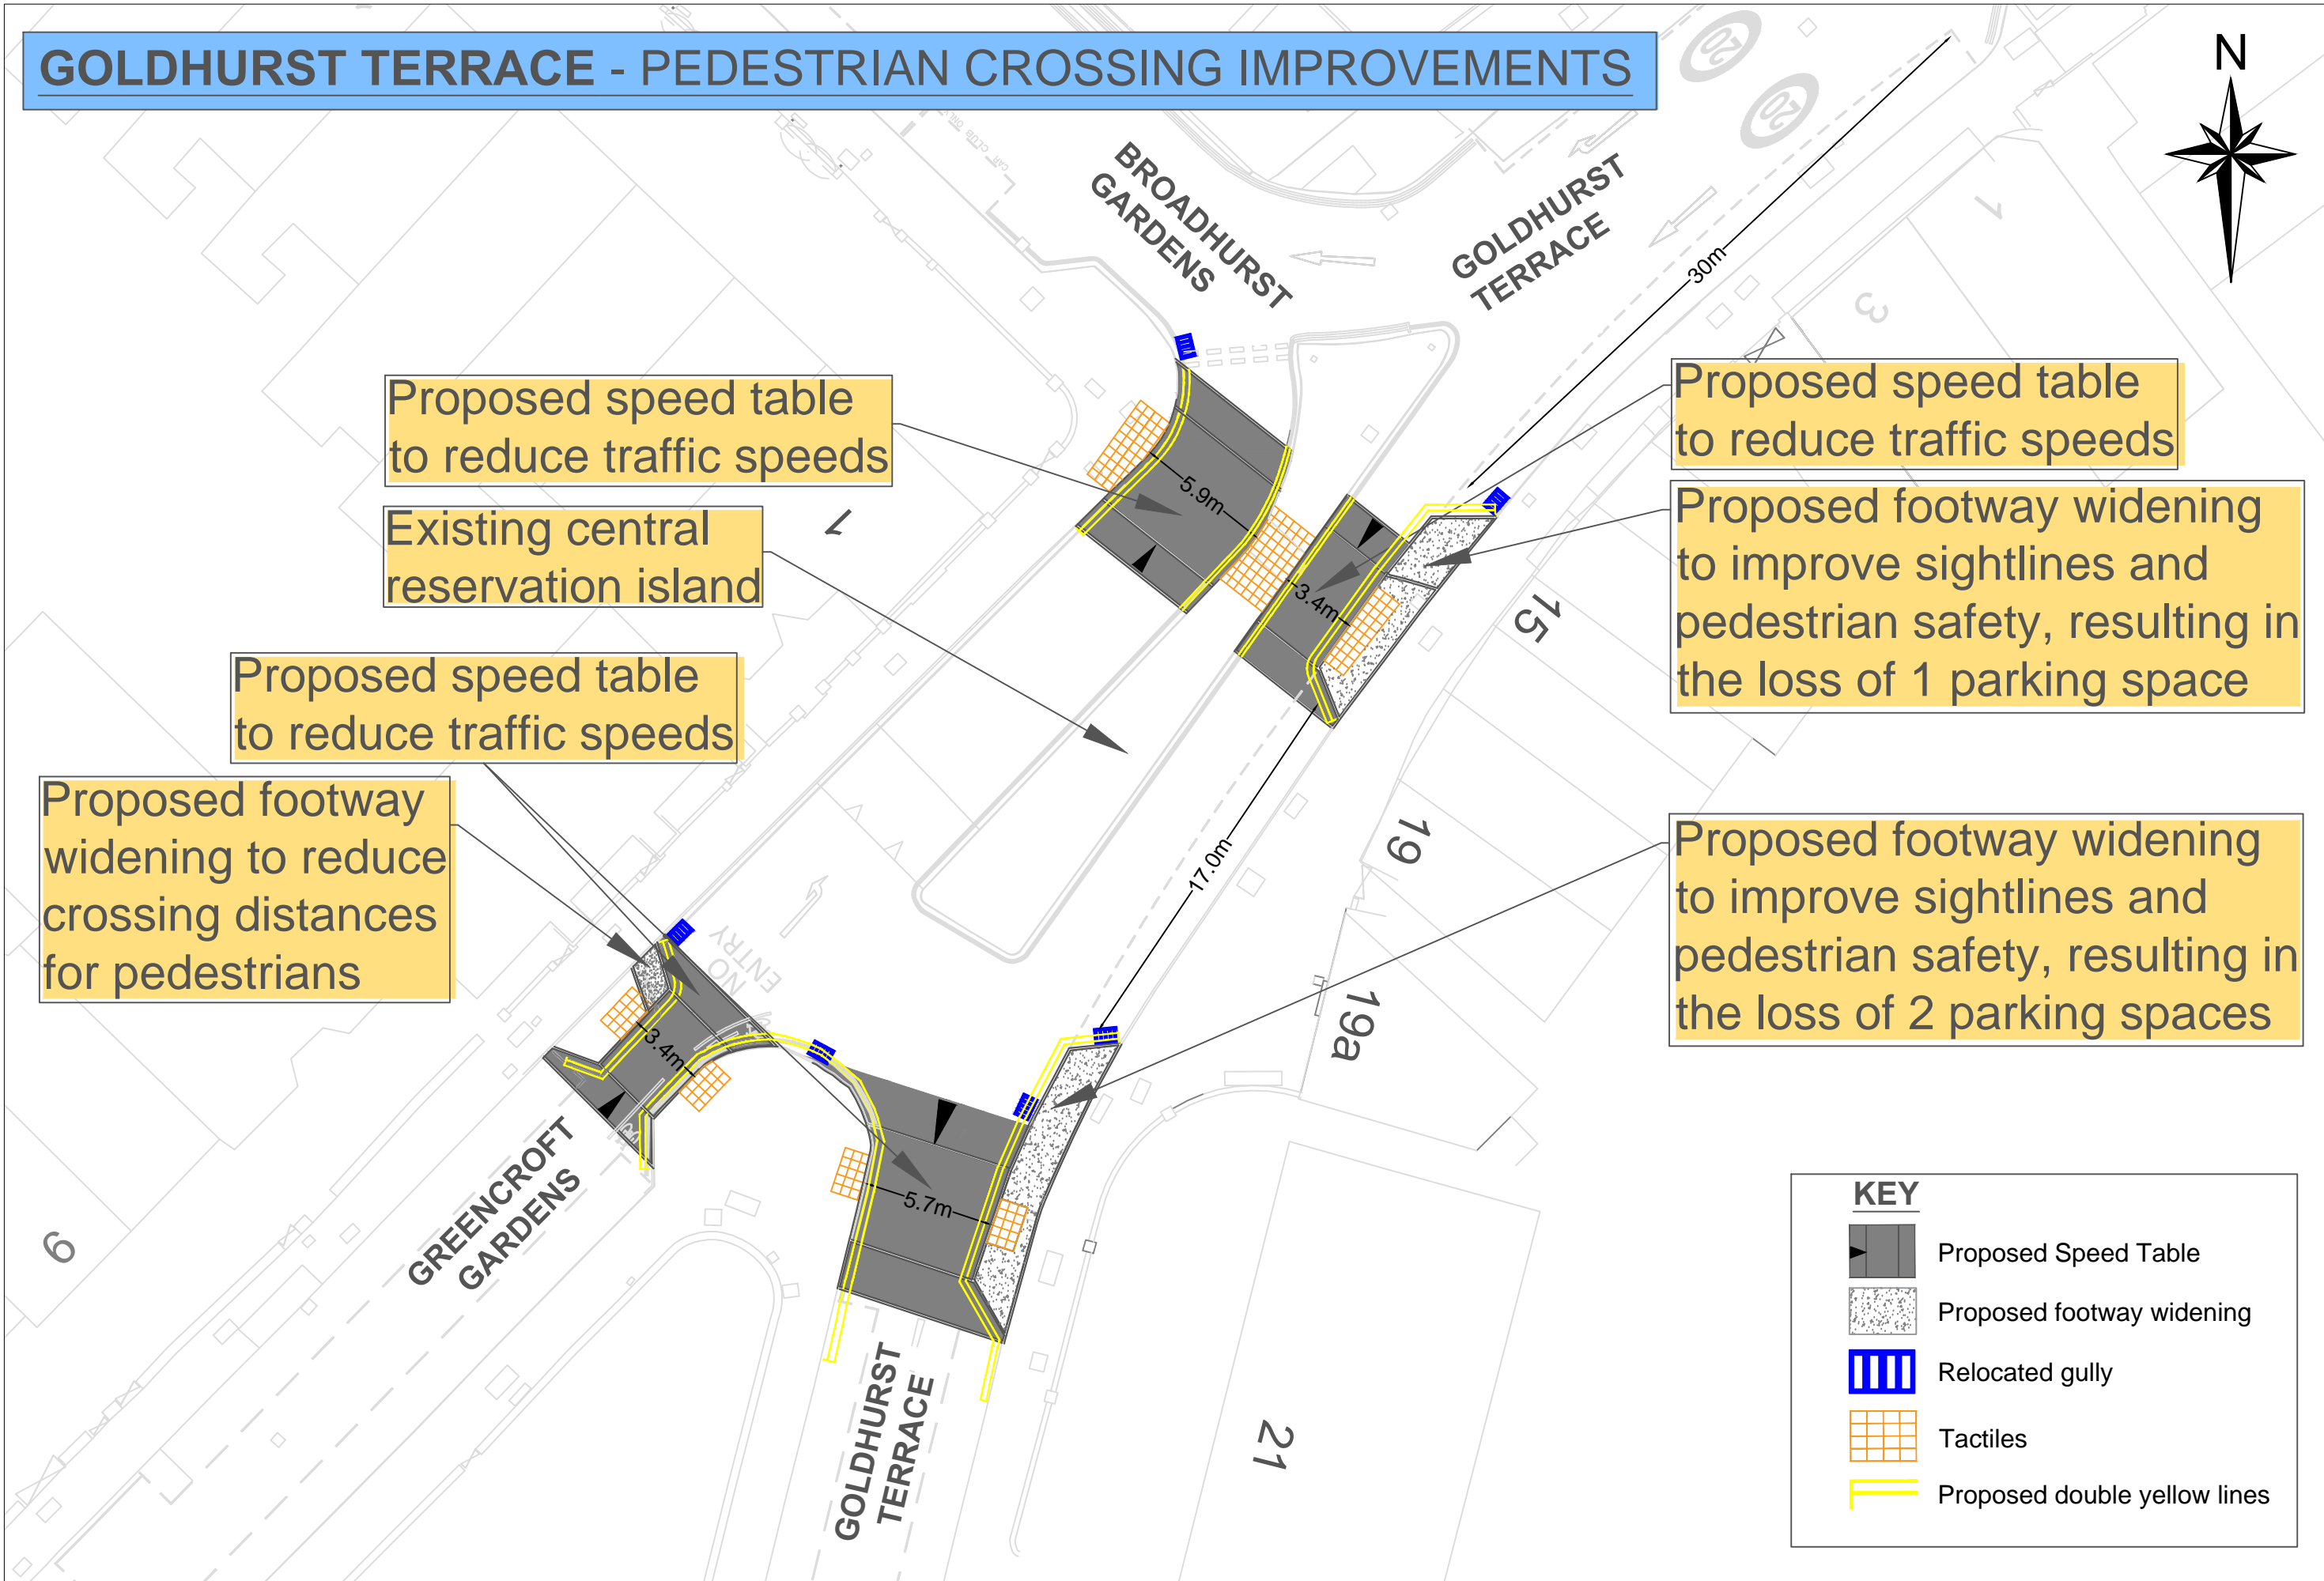

Proposed speed table to reduce traffic speeds

Existing central reservation island

Proposed speed table to reduce traffic speeds






Proposed footway widening to reduce crossing distances for pedestrians

Proposed speed table to reduce traffic speeds

Proposed footway widening to improve sightlines and pedestrian safety, resulting in the loss of 1 parking space

Proposed footway widening to improve sightlines and pedestrian safety, resulting in the loss of 2 parking spaces

KEY

-  Proposed Speed Table
-  Proposed footway widening
-  Relocated gully
-  Tactiles
-  Proposed double yellow lines