

MEWS HOUSES



Eastern Mews elevation looking North - Tybalds Square




Eastern Mews elevation looking West - Orde Hall Street


EASTERN MEWS: 5 NEW HOMES

Delivering 5 private sale houses


- Ground + 1 storey + roof terraces
- 1x 2Beds, 3x 3Beds and 1x 4Bed

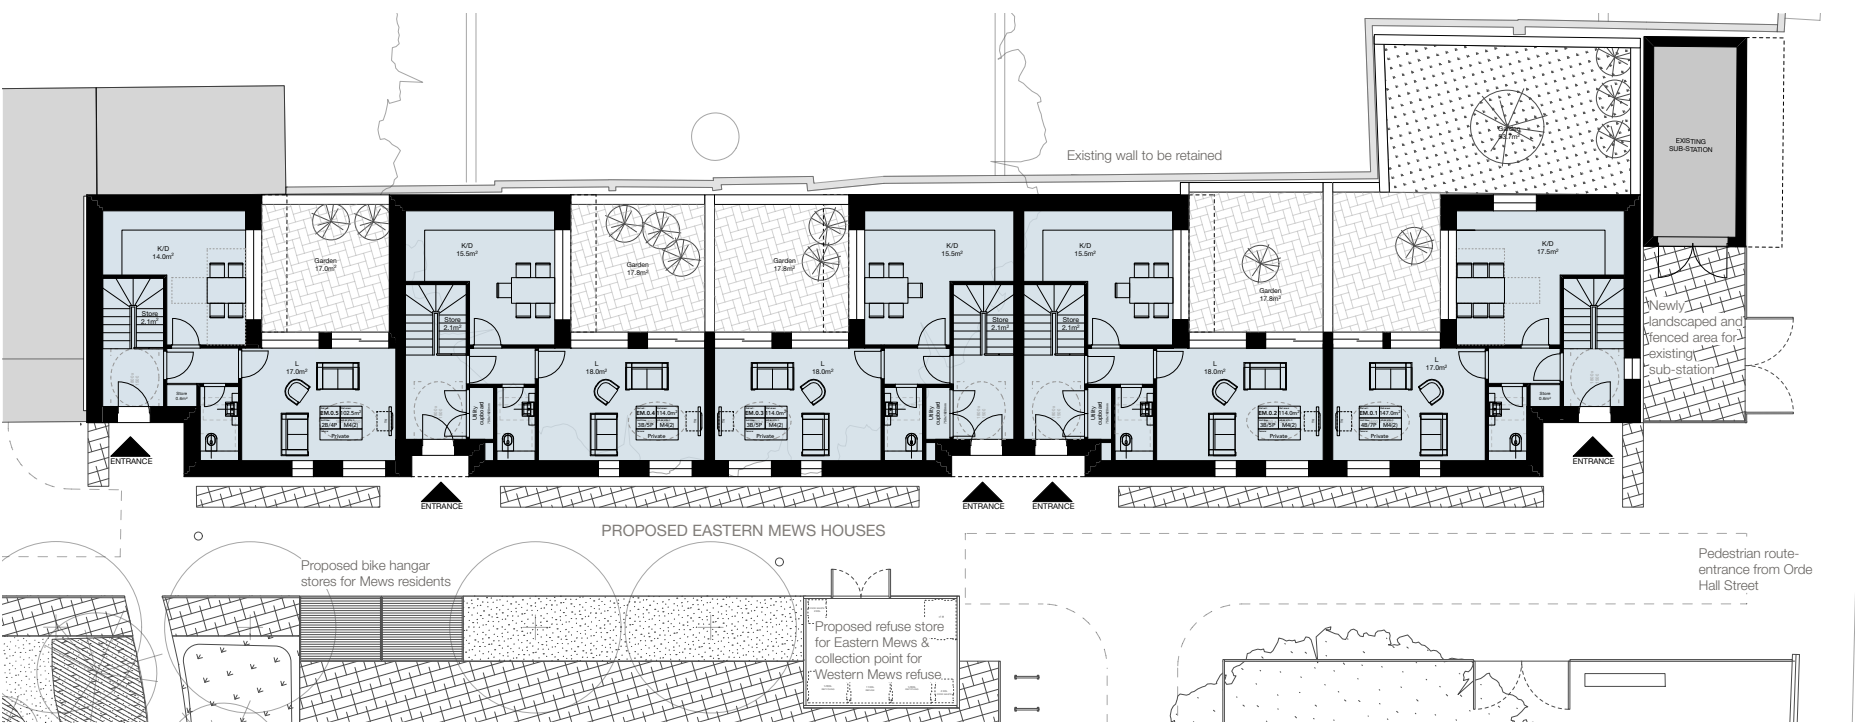

Eastern Mews Ground Floor Plan

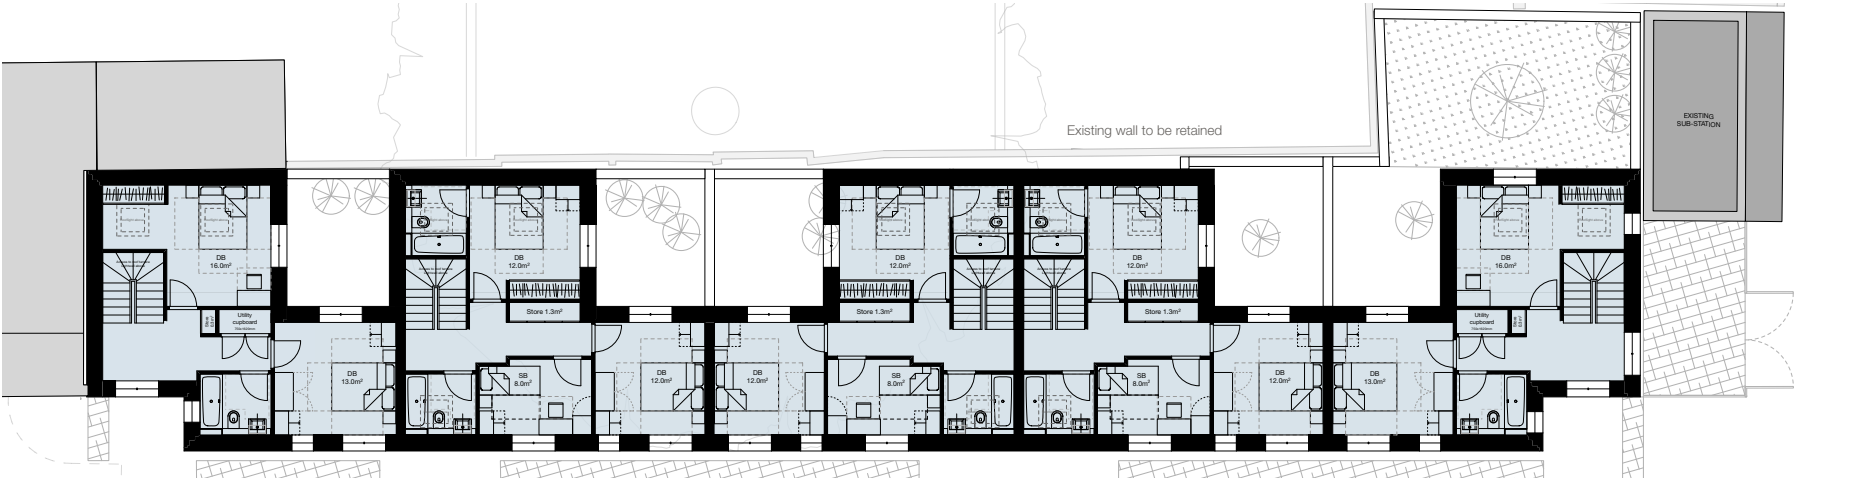

Eastern Mews First Floor Plan

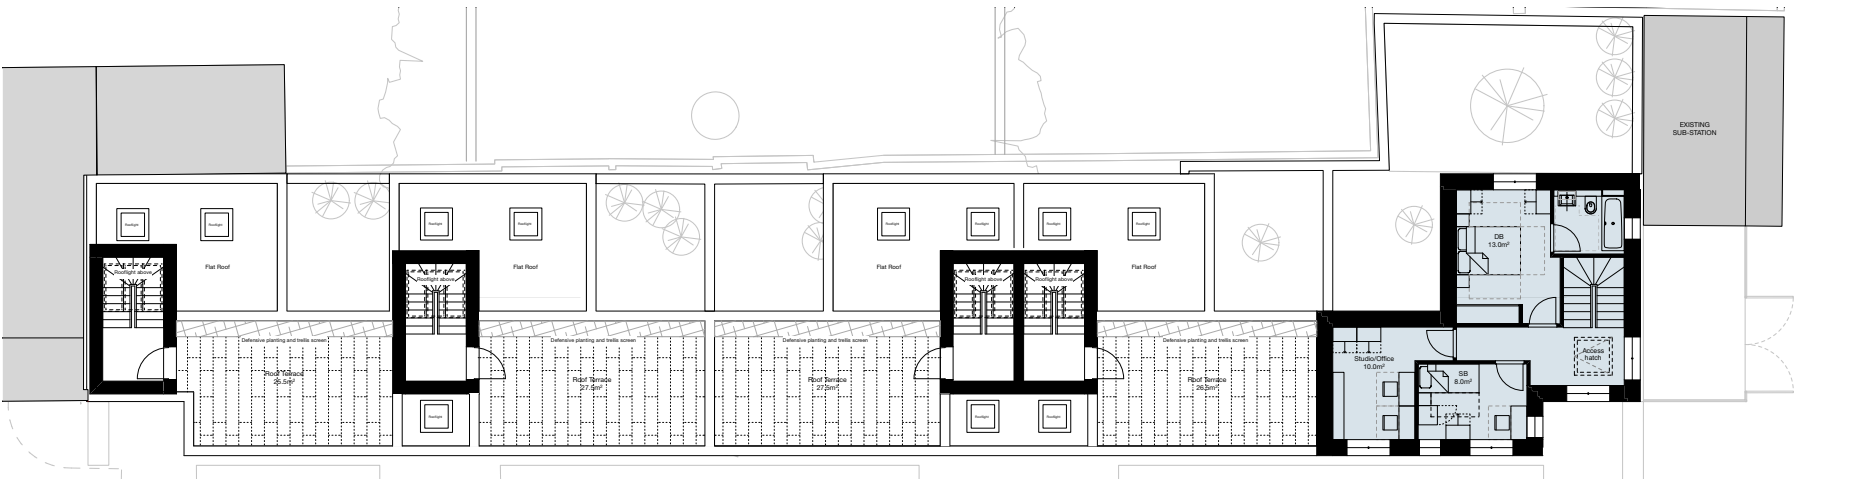

Eastern Mews Second Floor Plan



Indicative 3D rendering of Eastern Mews from Orde Hall Street



Indicative 3D rendering of Western Mews from Tybalds Square


WESTERN MEWS: 5 NEW HOMES

Delivering 5 private sale houses


- Ground + 1 storey + roof terraces
- 3x 2Beds and 2x 3Beds




Western Mews elevation looking North - Tybalds Square

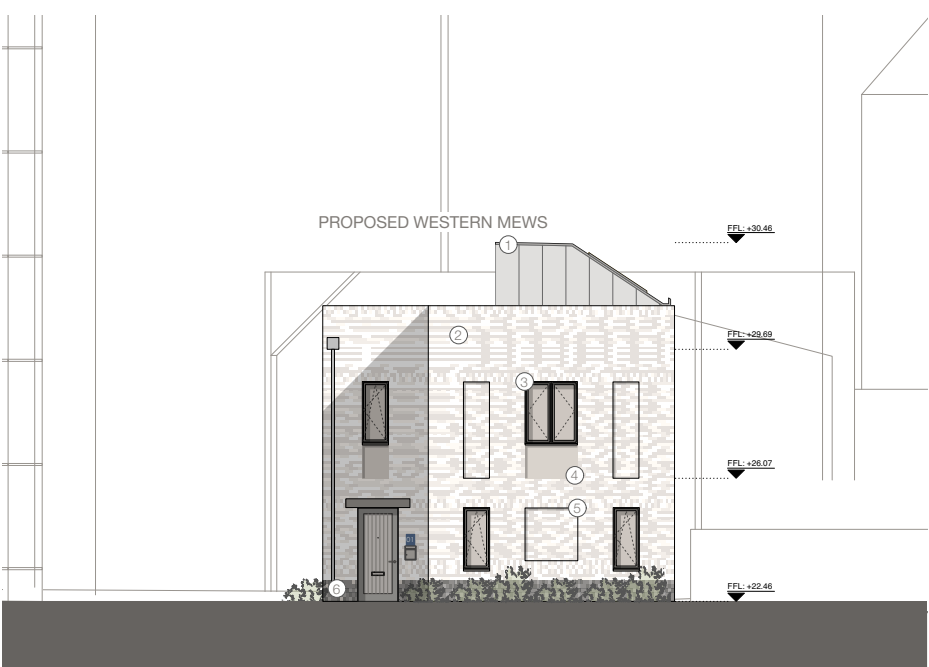

Western Mews elevation looking West - Barbon Close

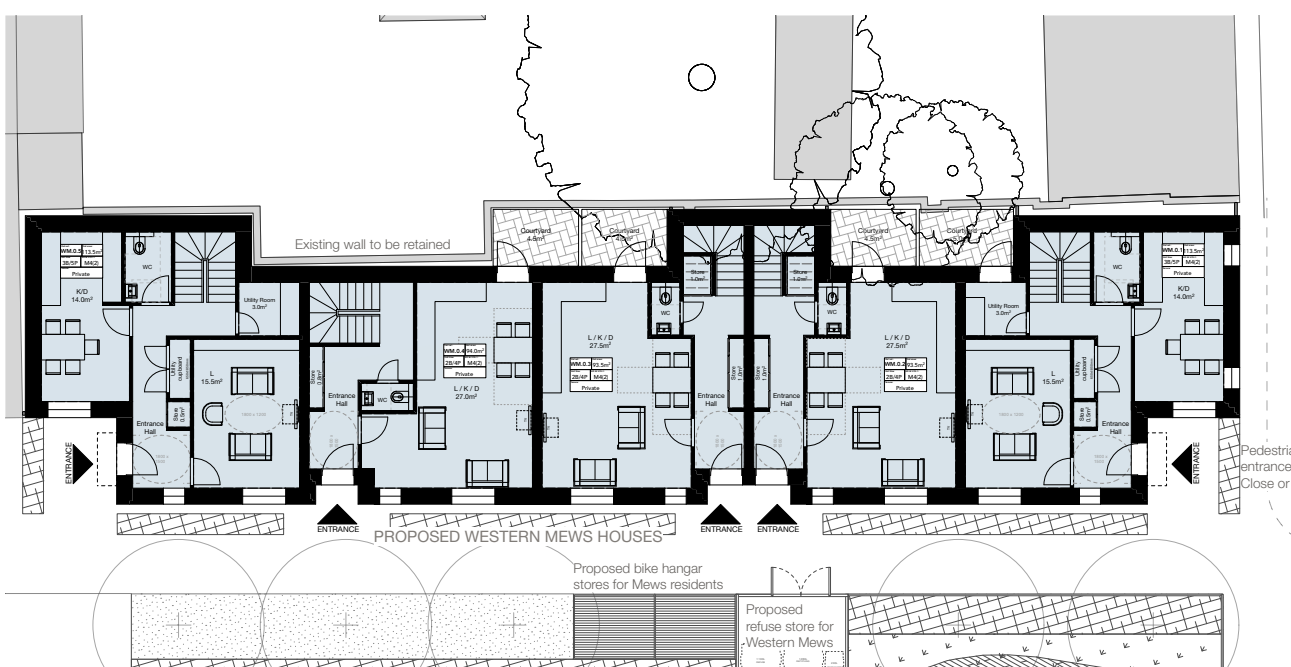

Western Mews Ground Floor Plan

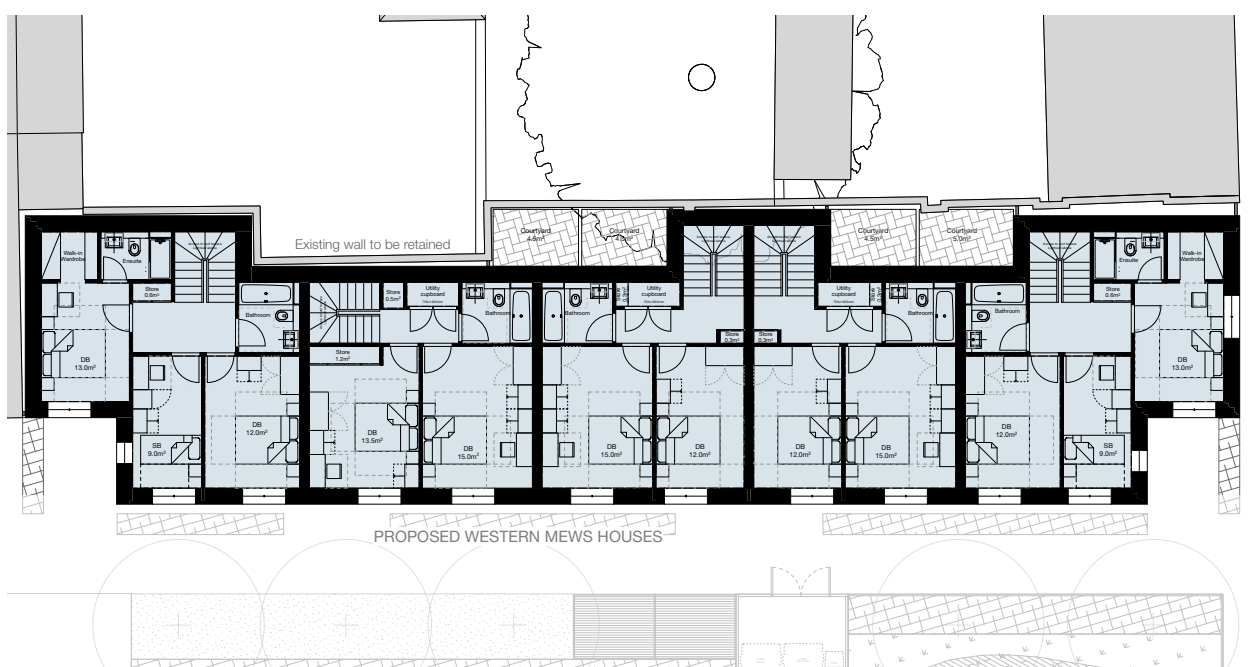

Western Mews First Floor Plan

ESTATE BENEFITS:

- Increased natural surveillance to Tybalds Square through active frontages of Mews windows and doors looking in.