

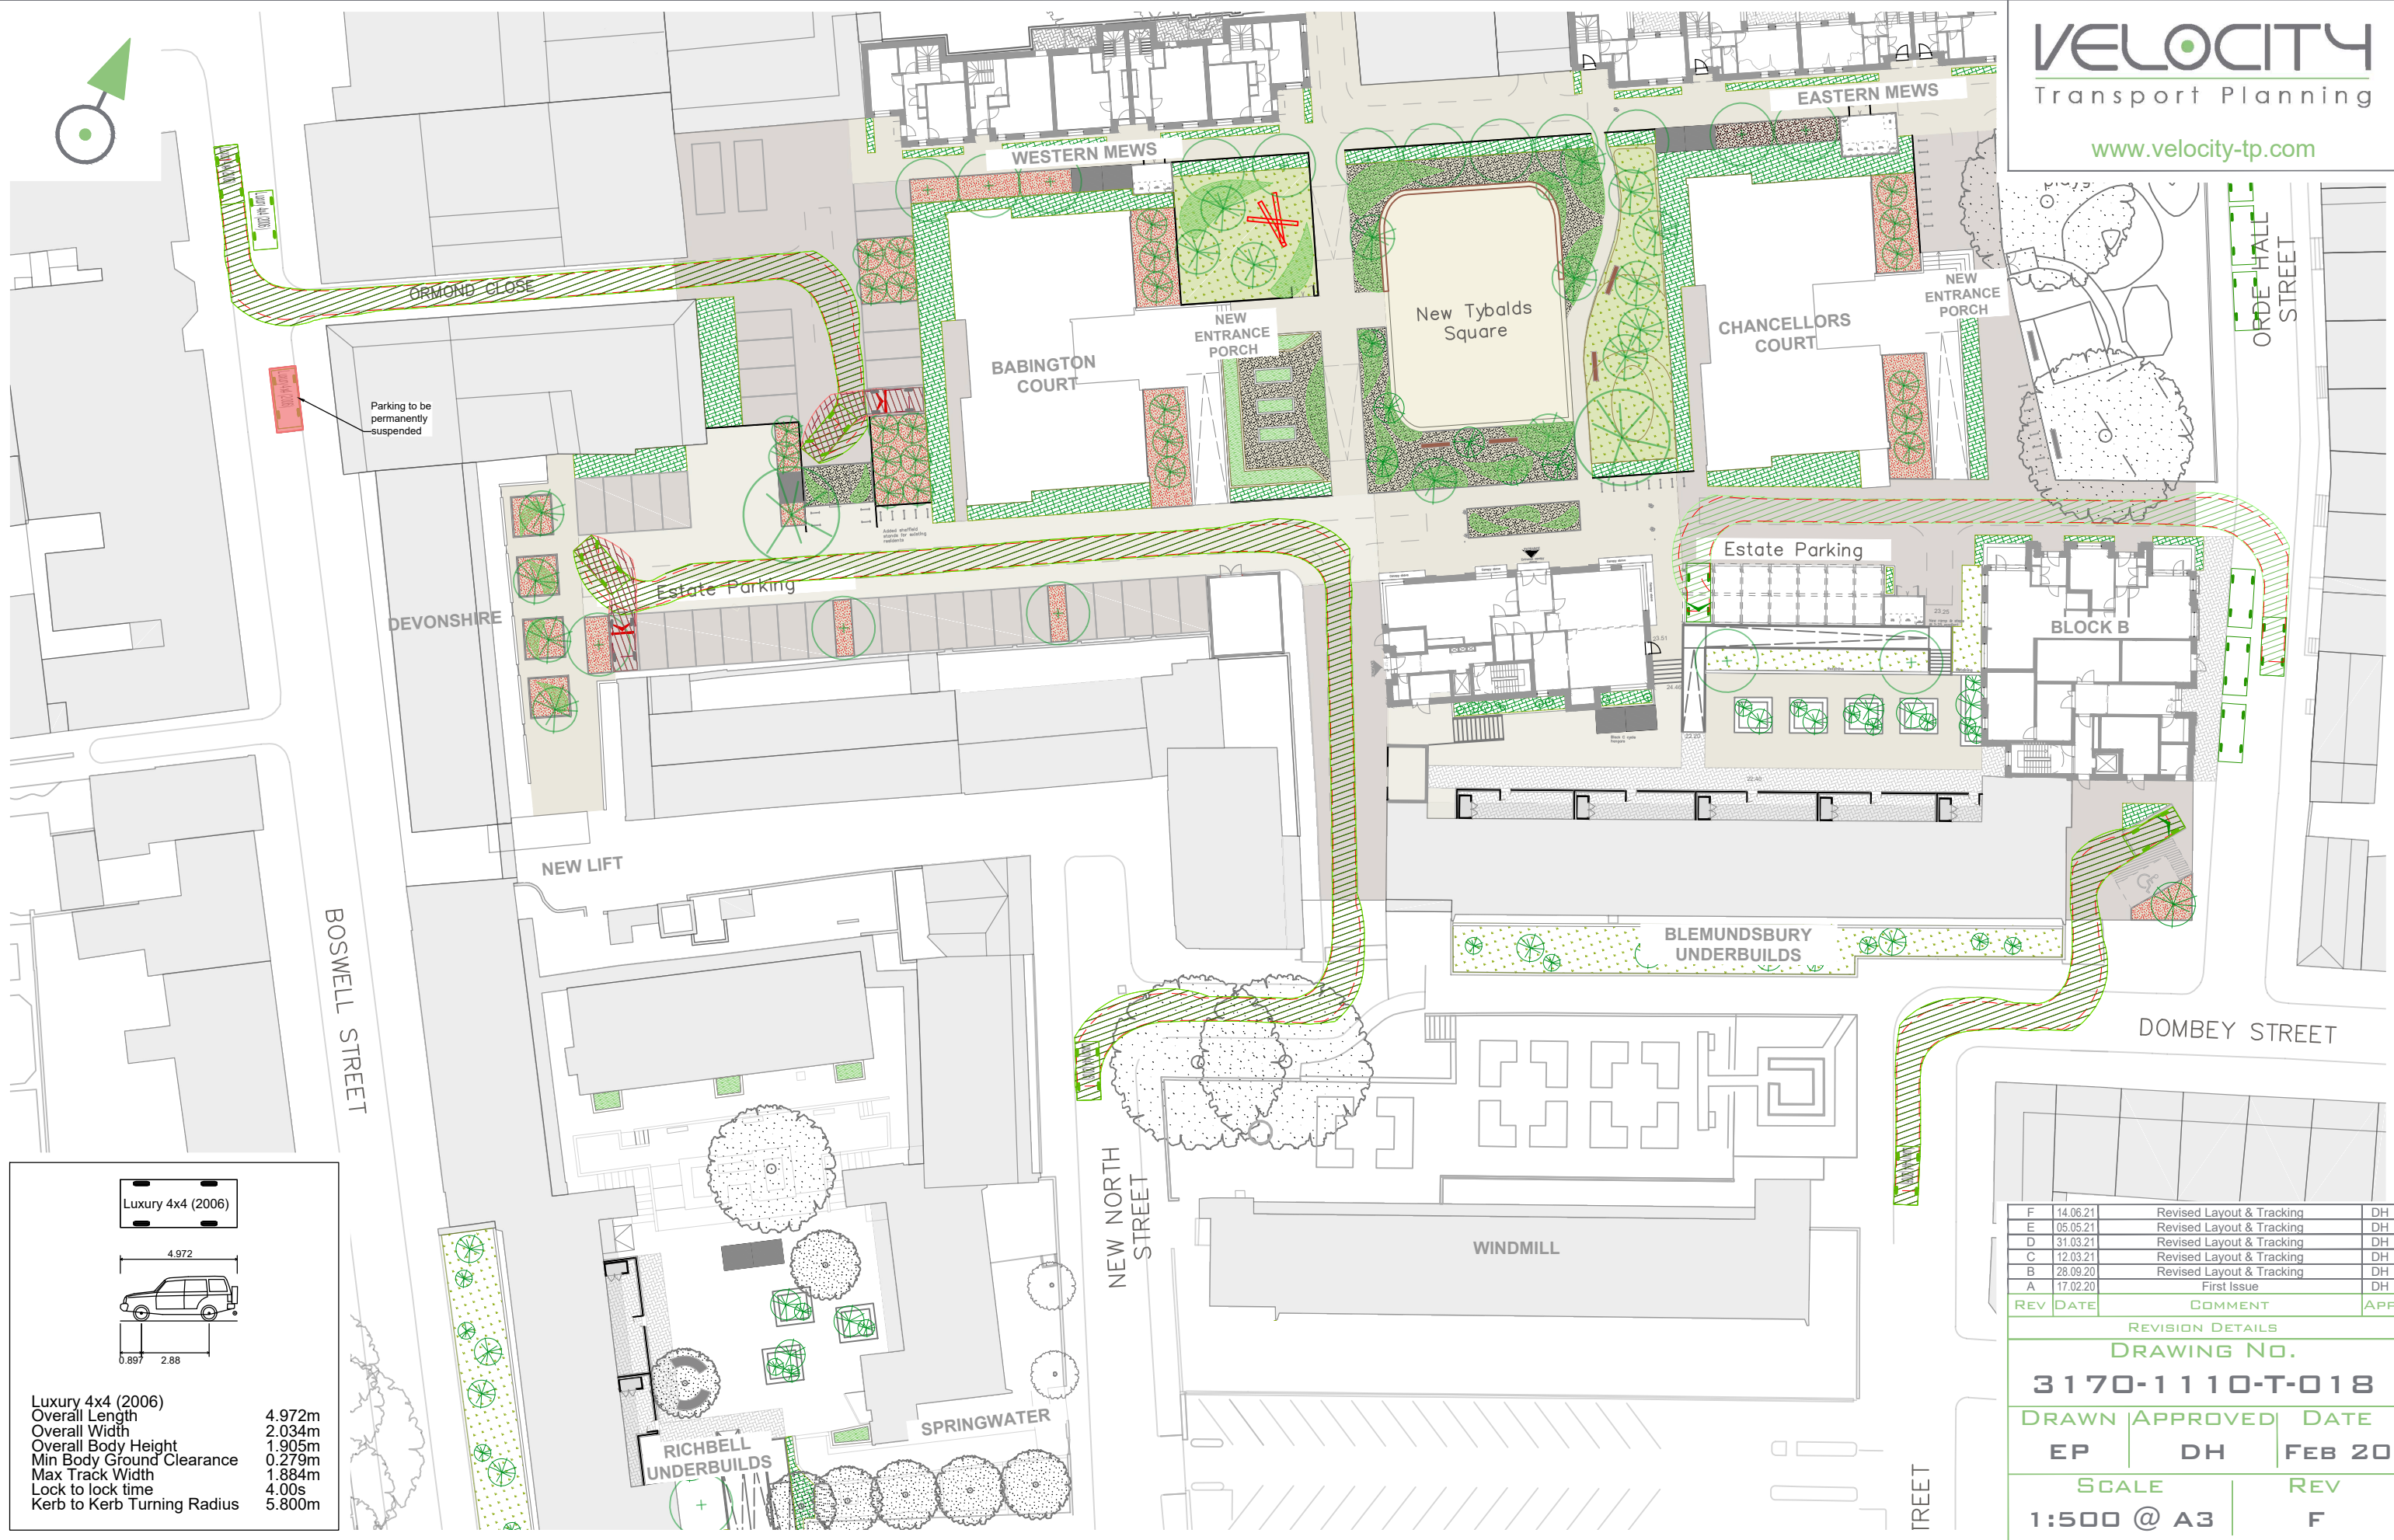
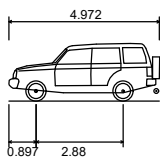


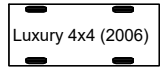

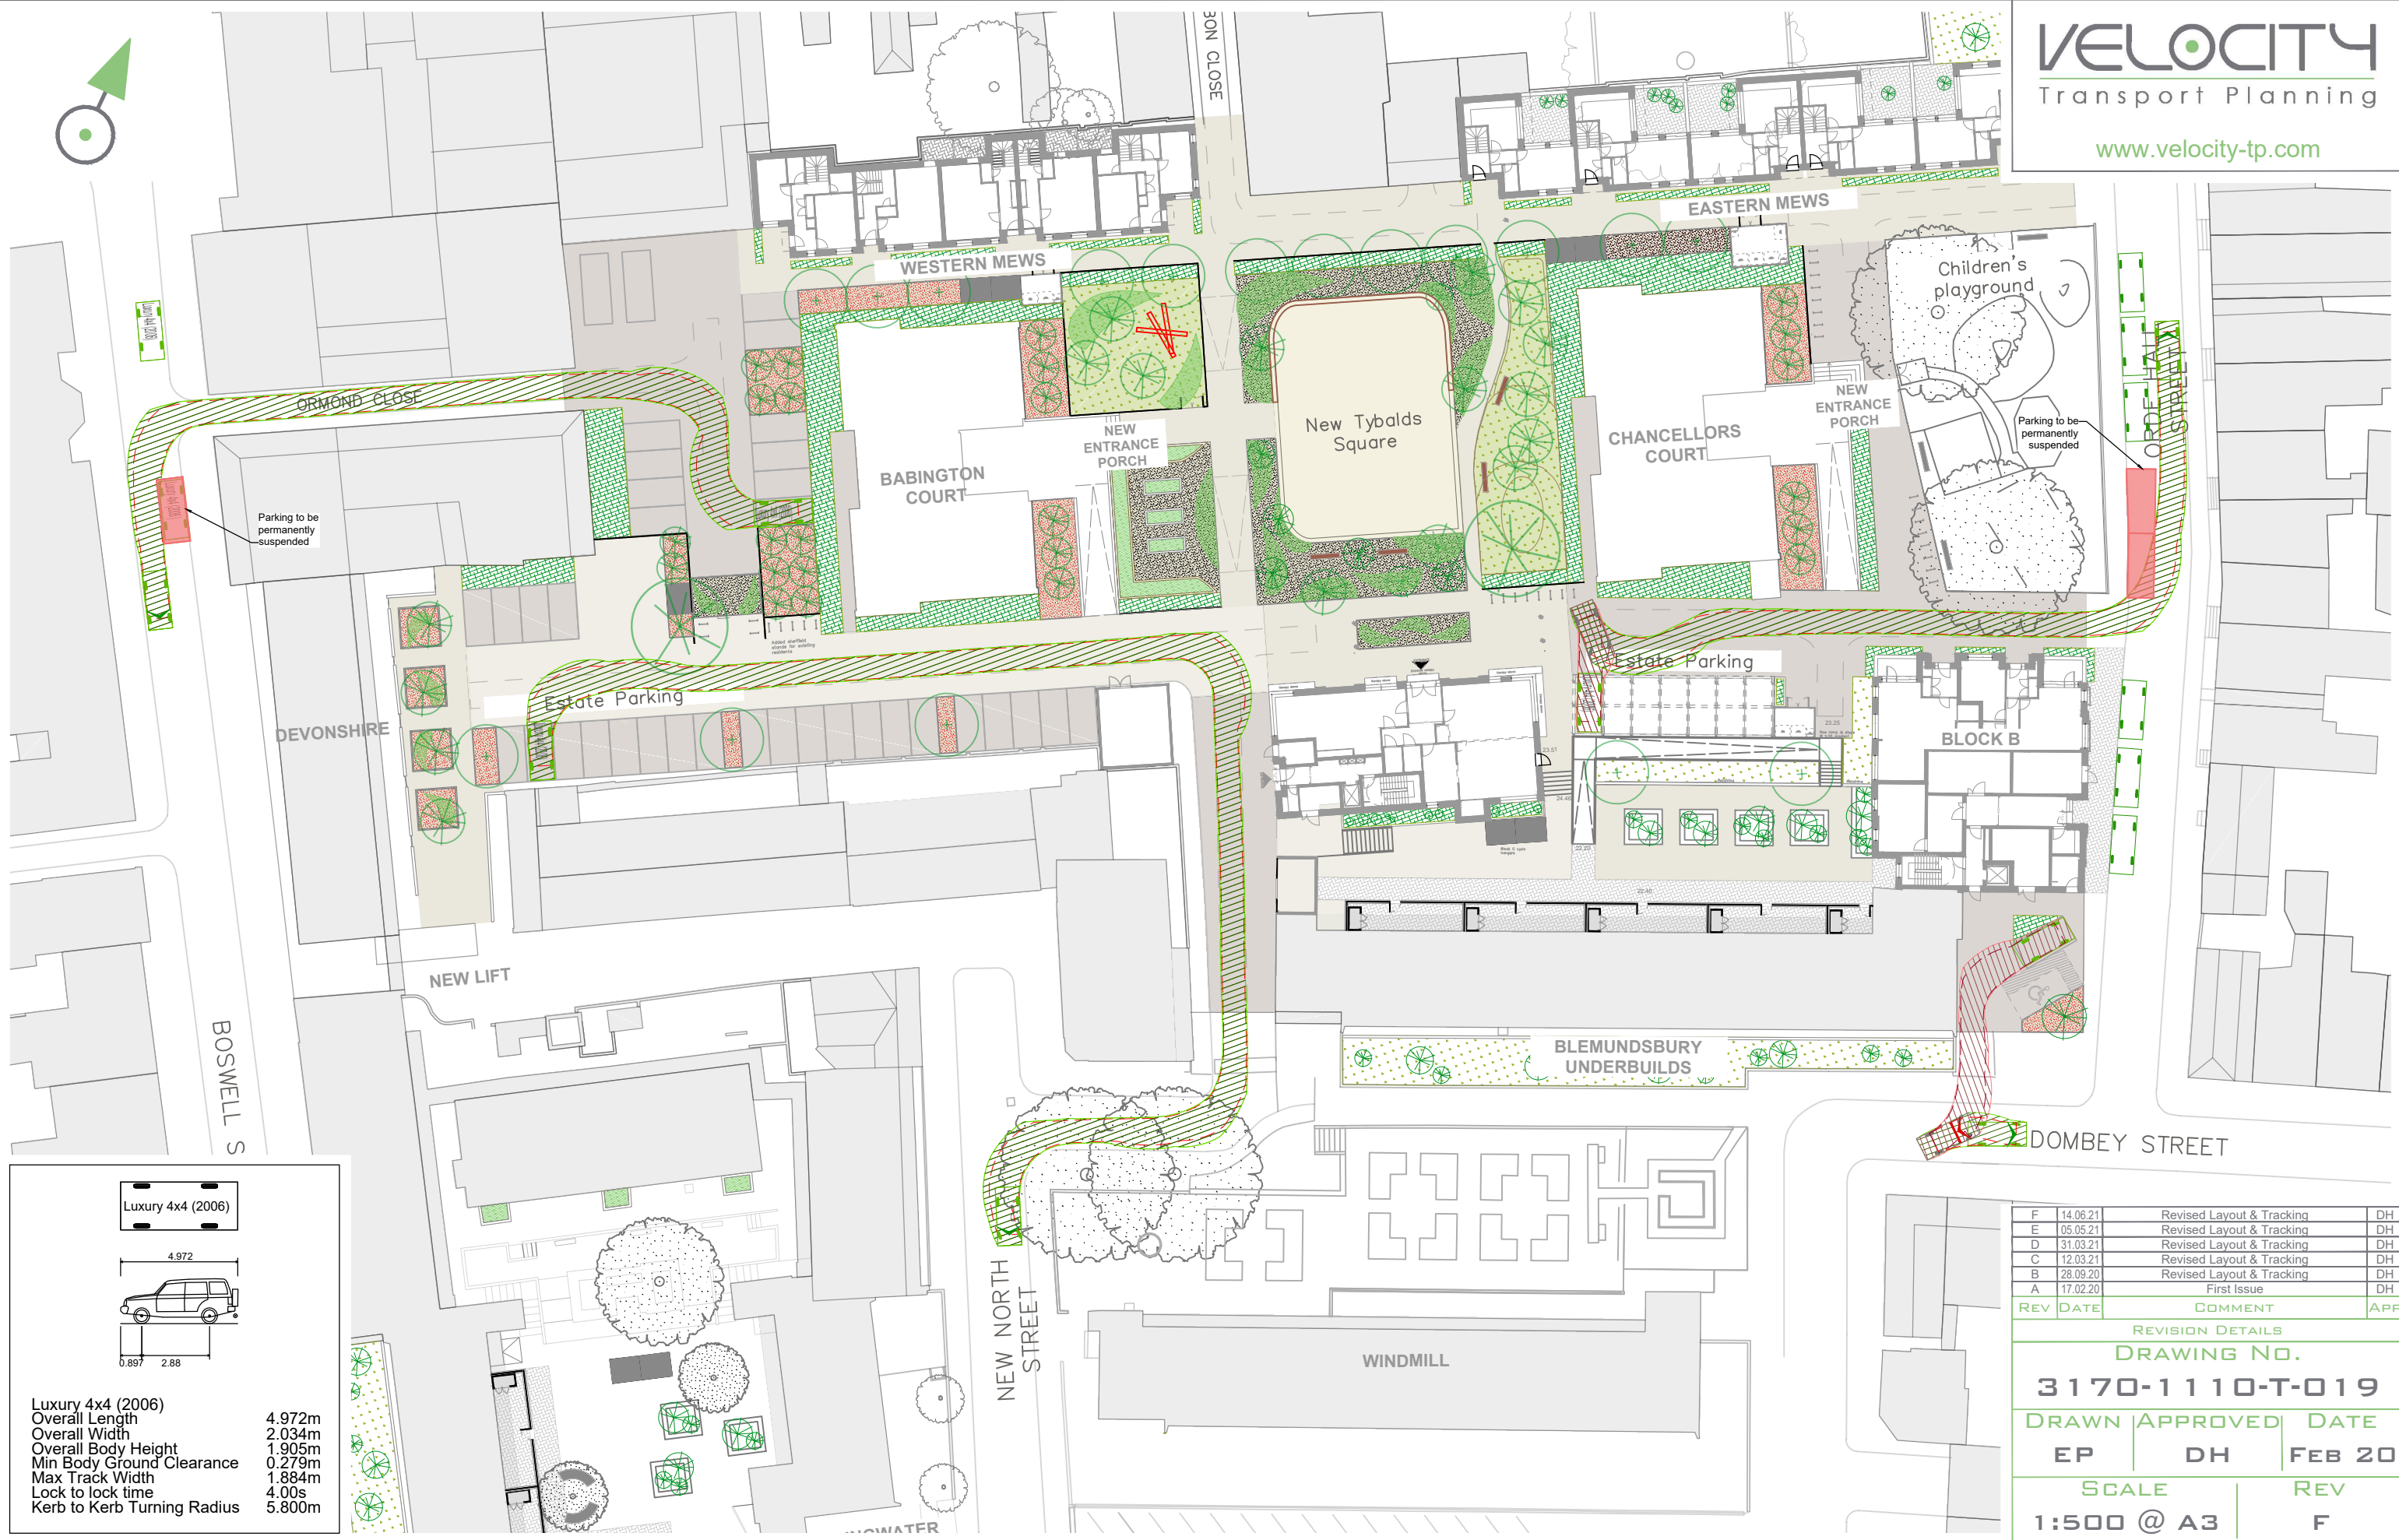

Luxury 4x4 (2006)
Overall Length 4.972m
Overall Width 2.034m
Overall Body Height 1.905m
Min Body Ground Clearance 0.279m
Max Track Width 1.884m
Lock to lock time 4.00s
Kerb to Kerb Turning Radius 5.800m


F	14.06.21	Revised Layout & Tracking	DH
E	05.05.21	Revised Layout & Tracking	DH
D	31.03.21	Revised Layout & Tracking	DH
C	12.03.21	Revised Layout & Tracking	DH
B	28.09.20	Revised Layout & Tracking	DH
A	17.02.20	First Issue	DH
REV	DATE	COMMENT	APP

REVISION DETAILS		
DRAWING NO.		
3170-1110-T-019		
DRAWN	APPROVED	DATE
EP	DH	FEB 20
SCALE		REV
1:500 @ A3		F





FTA Design HG Rigid Vehicle (1998)

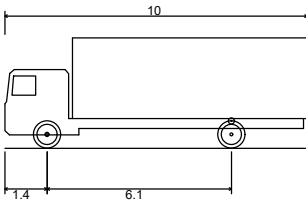

FTA Design HG Rigid Vehicle (1998)
Overall Length 10.000m
Overall Width 2.500m
Overall Body Height 3.645m
Min Body Ground Clearance 0.440m
Track Width 2.470m
Lock to lock time 3.00s
Kerb to Kerb Turning Radius 11.000m

F	14.06.21	Revised Layout & Tracking	DH
E	05.05.21	Revised Layout & Tracking	DH
D	31.03.21	Revised Layout & Tracking	DH
C	12.03.21	Revised Layout & Tracking	DH
B	28.09.20	Revised Layout & Tracking	DH
A	17.02.20	First Issue	DH
REV	DATE	COMMENT	APP

REVISION DETAILS		
DRAWING NO.		
3170-1110-T-020		
DRAWN	APPROVED	DATE
EP	DH	FEB 20
SCALE		REV
1:500 @ A3		F





Ambulance	
Ambulance	5.461m
Overall Length	2.020m
Overall Width	2.498m
Overall Body Height	0.225m
Min Body Ground Clearance	1.860m
Track Width	4.00s
Lock to lock time	6.500m
Kerb to Kerb Turning Radius	




A	06.05.21	First Issue	DH
REV	DATE	COMMENT	APP
REVISION DETAILS			
DRAWING NO.			
3170-1110-T-022			
DRAWN	APPROVED	DATE	
EP	DH	MAY 21	
SCALE		REV	
1:500 @ A3		A	





DB32 Fire Appliance

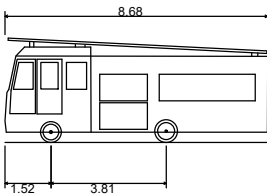

DB32 Fire Appliance
Overall Length 8.680m
Overall Width 2.180m
Overall Body Height 3.452m
Min Body Ground Clearance 0.337m
Max Track Width 2.121m
Lock to lock time 6.00s
Kerb to Kerb Turning Radius 7.910m

B	14.06.21	Revised Layout & Tracking	DH
A	26.05.21	First Issue	DH
REV	DATE	COMMENT	APP

REVISION DETAILS		
DRAWING NO.		
3170-1110-T-035		
DRAWN	APPROVED	DATE
EP	DH	MAY 21
SCALE		REV
1:500 @ A3		B





B	14.06.21	Revised Layout & Tracking	DH
A	26.05.21	First Issue	DH
REV	DATE	COMMENT	APP
REVISION DETAILS			
DRAWING NO.			
3170-1110-T-036			
DRAWN	APPROVED	DATE	
EP	DH	MAY 21	
SCALE		REV	
1:500 @ A3		B	

CLIENT

L B CAMDEN

PROJECT

TYBALDS ESTATE, CAMDEN

DRAWING TITLE

DISABLED PARKING PROVISION



