


# PROPOSED CONSULTATION PLAN

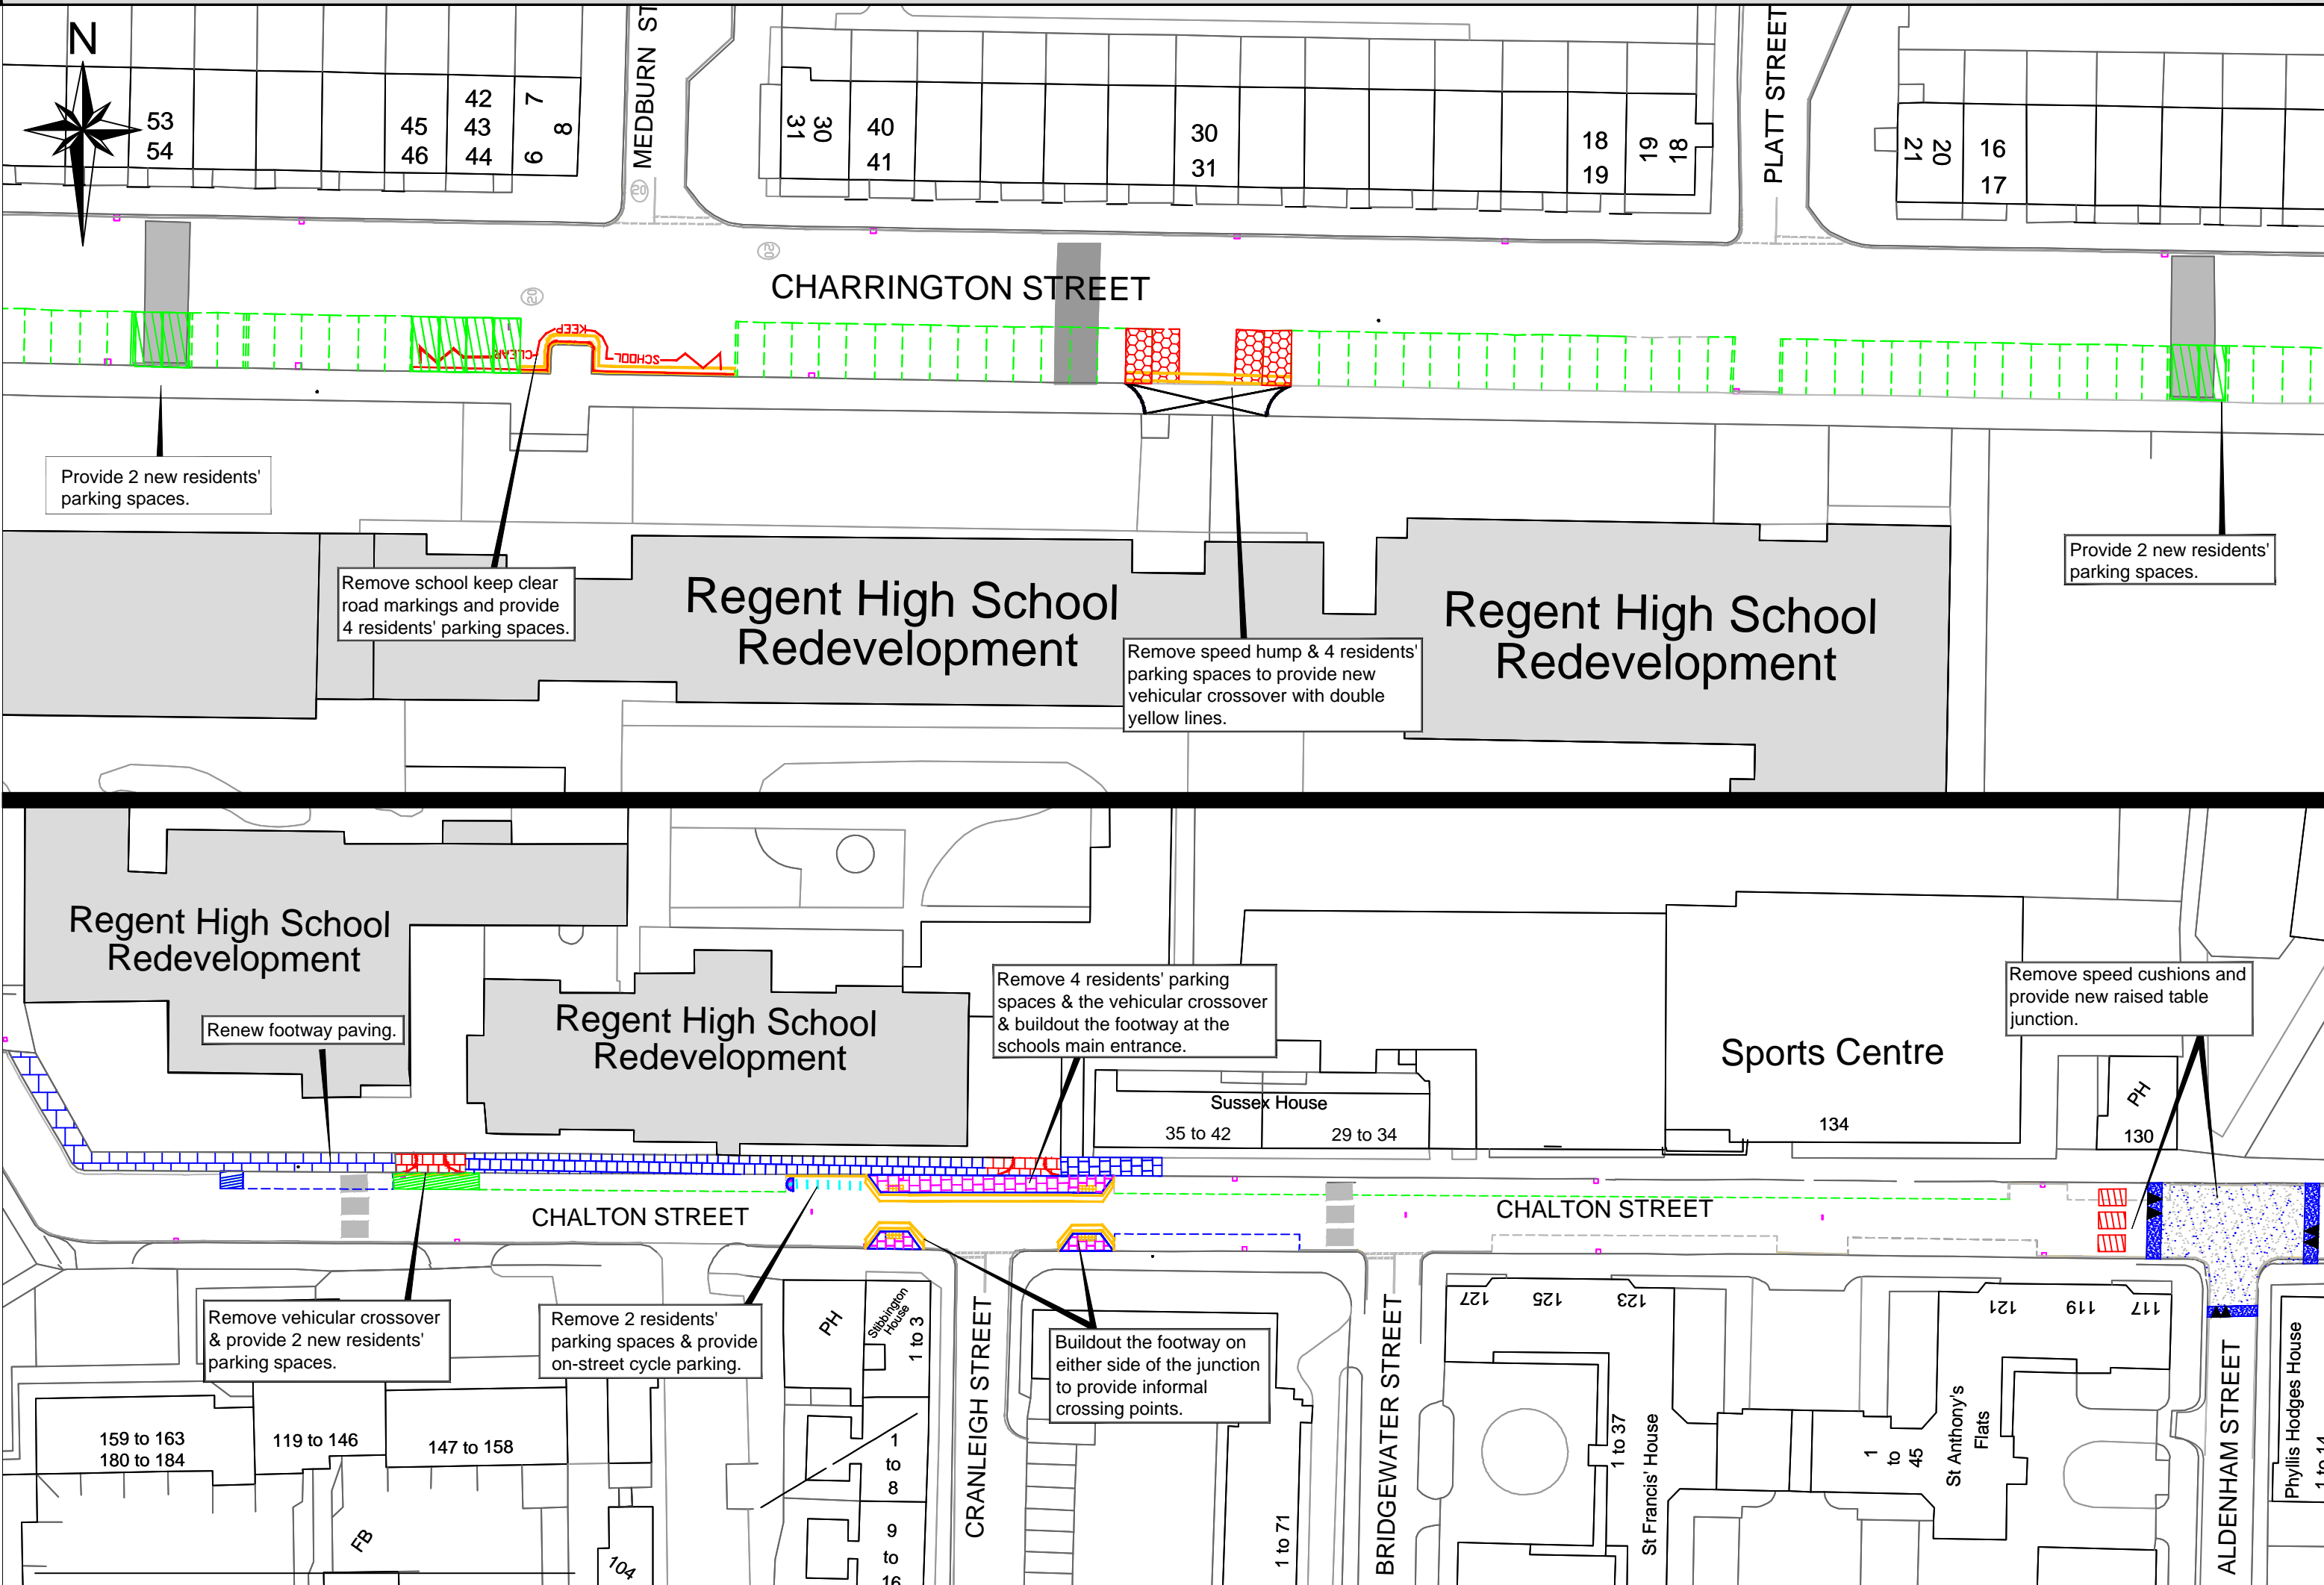

CHARRINGTON STREET

CHALTON STREET

CHALTON STREET

Regent High School  
Redevelopment

Regent High School  
Redevelopment

Regent High School  
Redevelopment

Regent High School  
Redevelopment

Sports Centre

Sussek House  
35 to 42 29 to 34

CRANLEIGH STREET

BRIDGEWATER STREET

ALDENHAM STREET

159 to 163  
180 to 184

119 to 146

147 to 158

1 to 3  
1 to 3  
1 to 3  
1 to 3  
1 to 3  
1 to 3

1 to 71

127 125 123

1 to 37  
St Francis' House

121 119 117

1 to 45  
St Anthony's Flats

1 to 14  
Phyllis Hodges House

Provide 2 new residents' parking spaces.

Remove school keep clear road markings and provide 4 residents' parking spaces.

Remove speed hump & 4 residents' parking spaces to provide new vehicular crossover with double yellow lines.

Provide 2 new residents' parking spaces.

Renew footway paving.

Remove 4 residents' parking spaces & the vehicular crossover & buildout the footway at the schools main entrance.

Remove speed cushions and provide new raised table junction.

Remove vehicular crossover & provide 2 new residents' parking spaces.

Remove 2 residents' parking spaces & provide on-street cycle parking.

Buildout the footway on either side of the junction to provide informal crossing points.