


Christ Church Primary School Social Distancing Measures

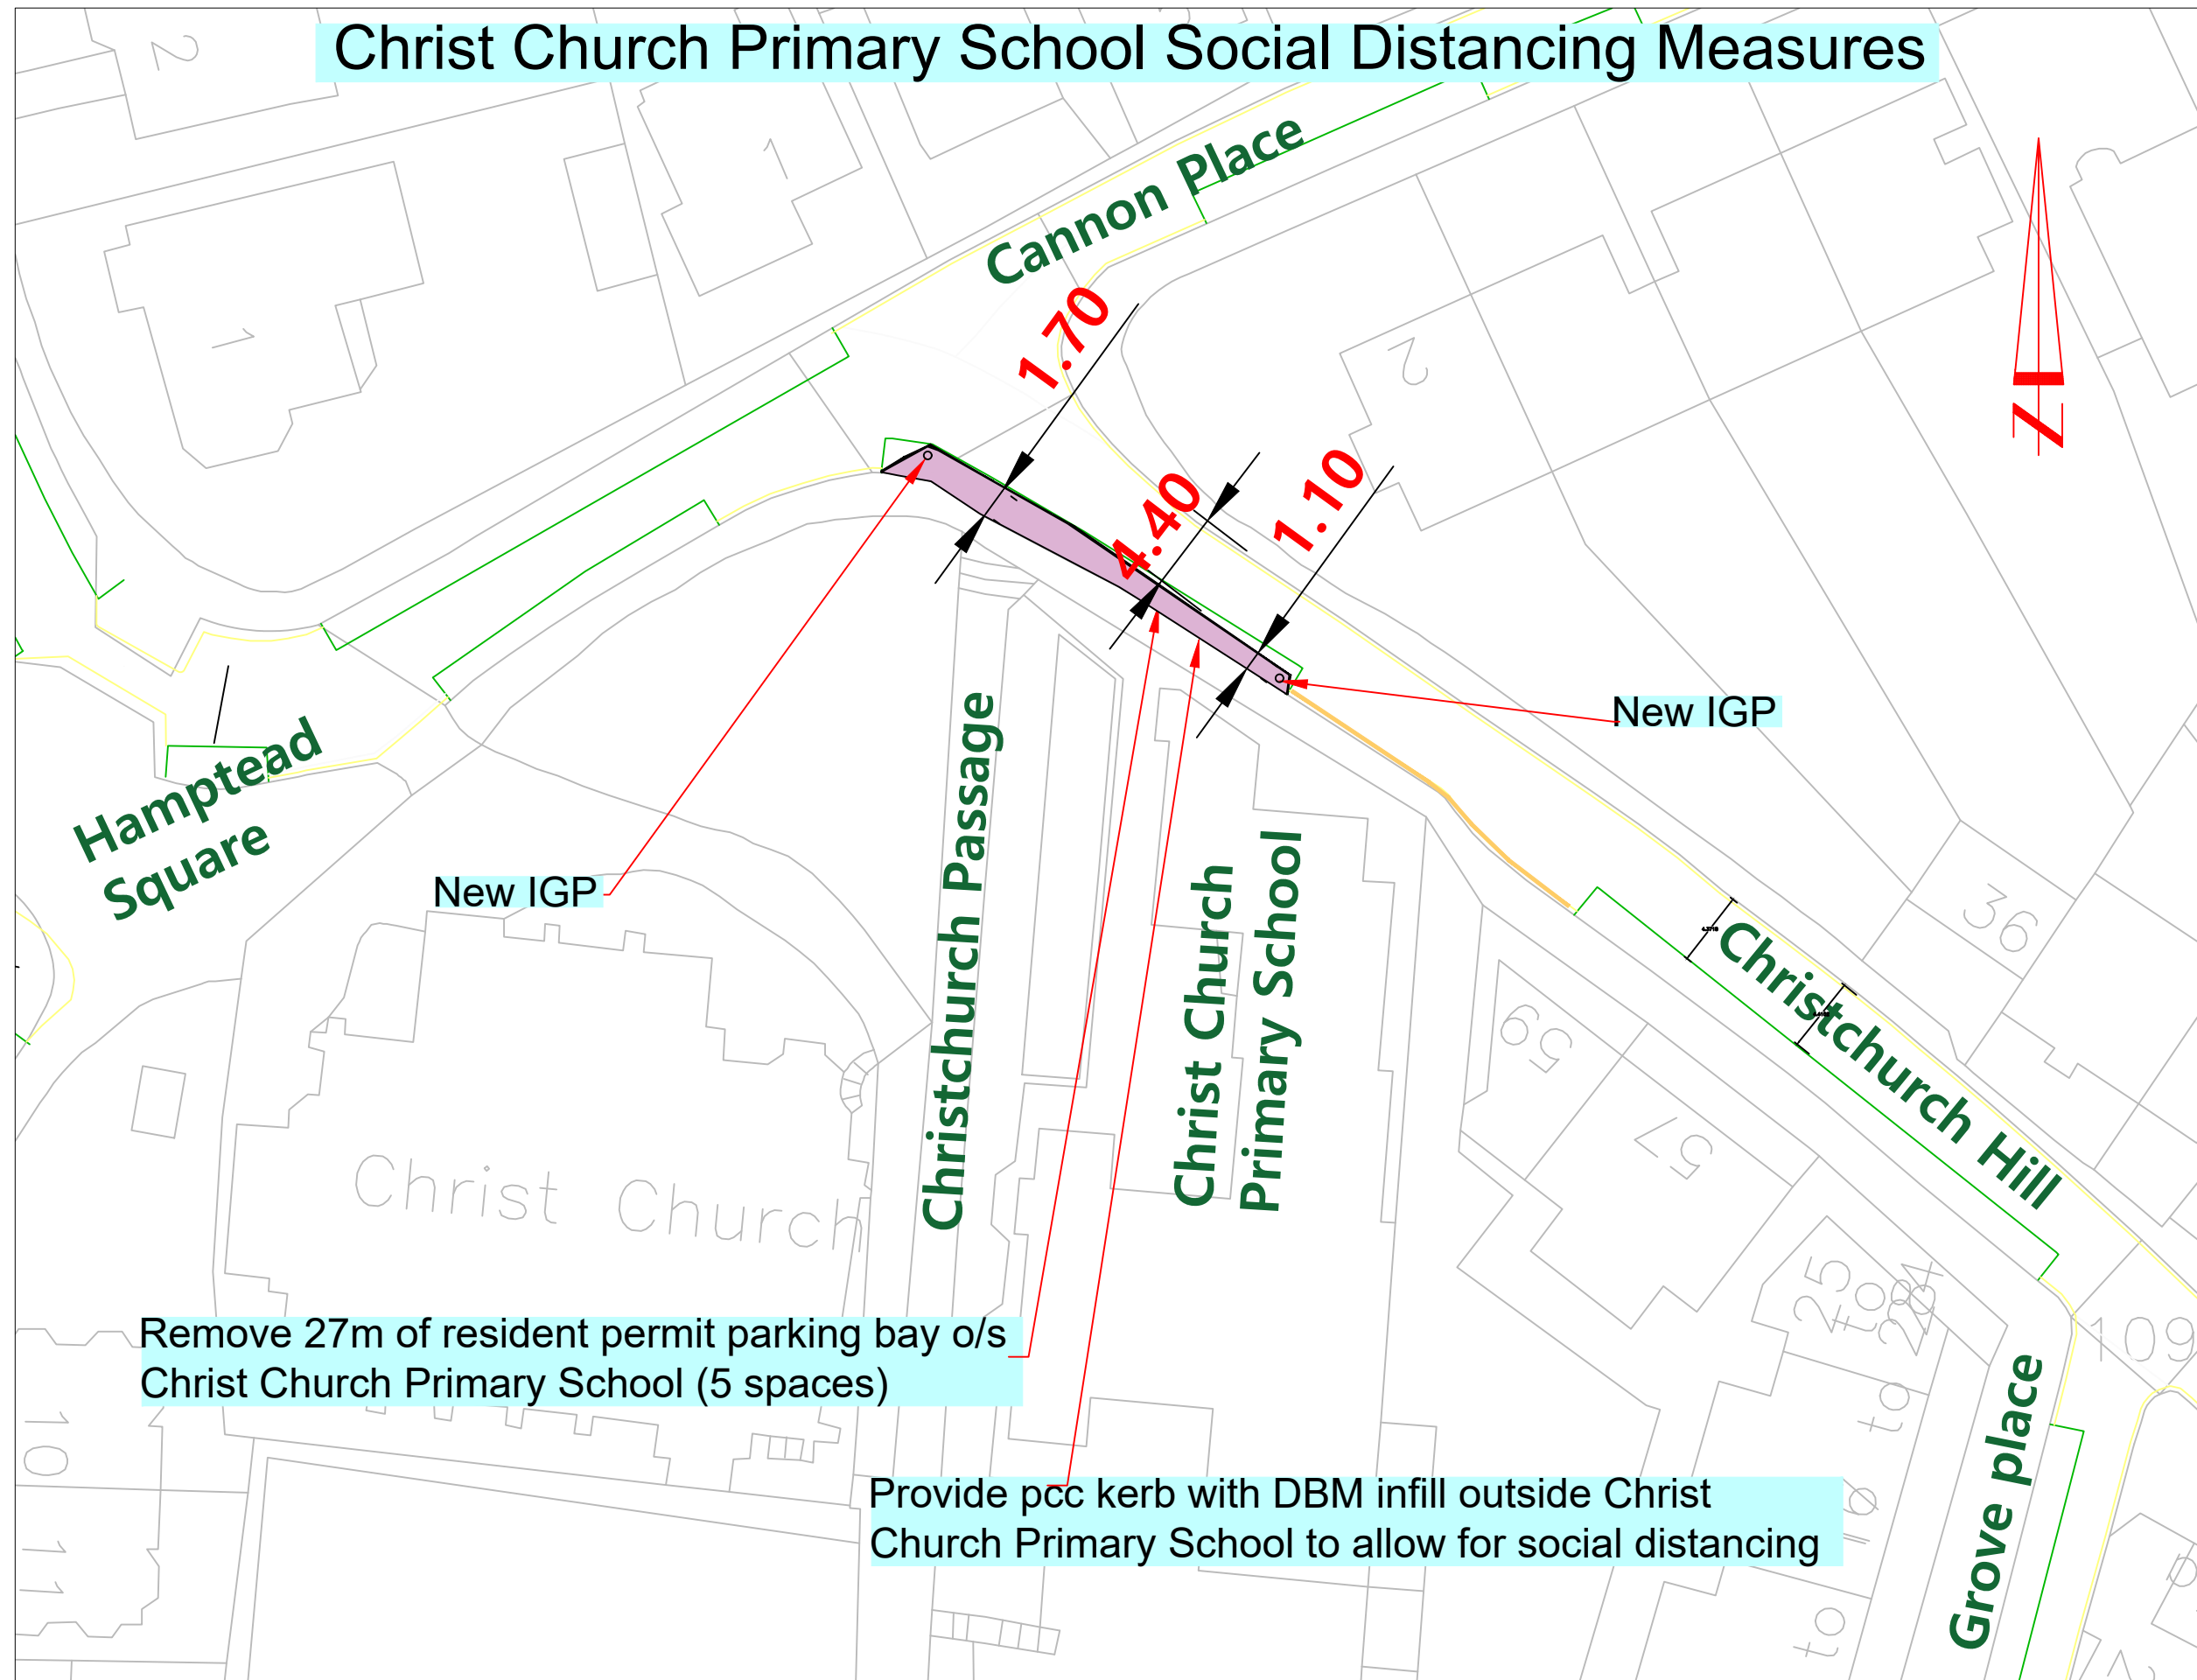

Remove 27m of resident permit parking bay o/s Christ Church Primary School (5 spaces)

Provide pcc kerb with DBM infill outside Christ Church Primary School to allow for social distancing