


EXISTING PARKING AND LOADING PLAN

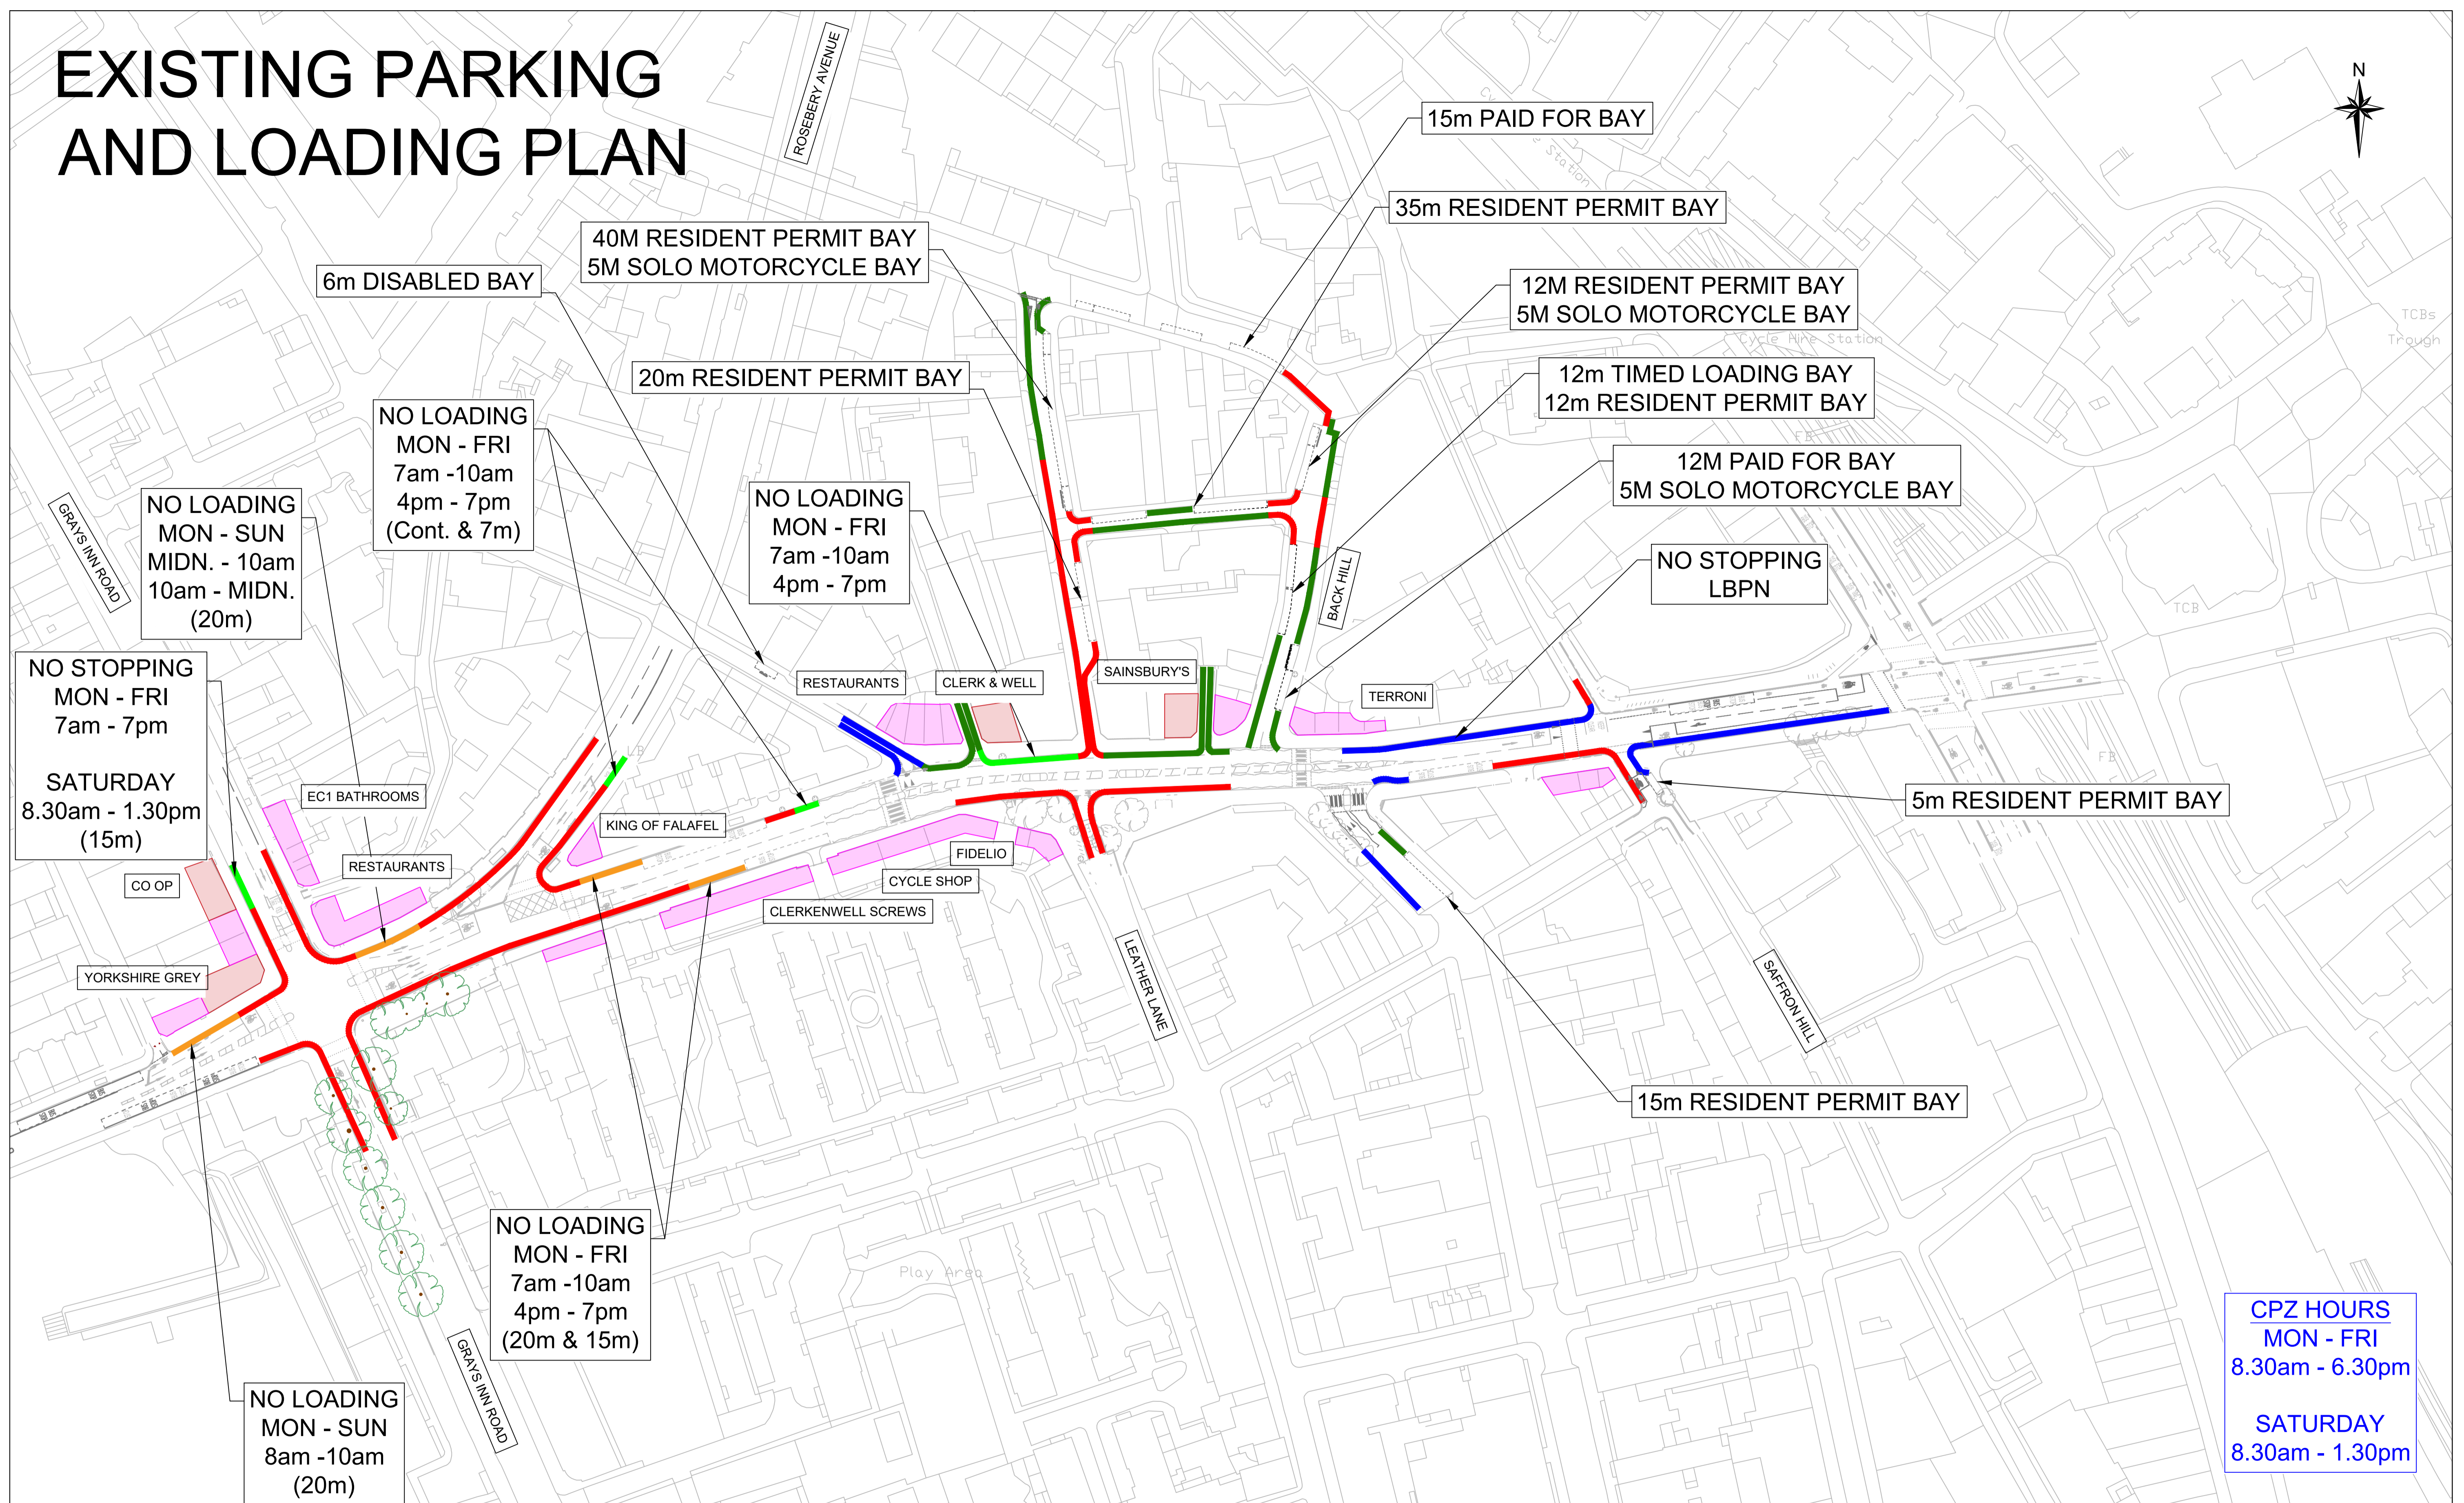

NO STOPPING
MON - FRI
7am - 7pm

SATURDAY
8.30am - 1.30pm
(15m)

NO LOADING
MON - SUN
MIDN. - 10am
10am - MIDN.
(20m)

NO LOADING
MON - FRI
7am - 10am
4pm - 7pm
(Cont. & 7m)

NO LOADING
MON - FRI
7am - 10am
4pm - 7pm

40M RESIDENT PERMIT BAY
5M SOLO MOTORCYCLE BAY

20m RESIDENT PERMIT BAY

15m PAID FOR BAY

35m RESIDENT PERMIT BAY

12M RESIDENT PERMIT BAY
5M SOLO MOTORCYCLE BAY

12m TIMED LOADING BAY
12m RESIDENT PERMIT BAY

12M PAID FOR BAY
5M SOLO MOTORCYCLE BAY

NO STOPPING
LBPN

5m RESIDENT PERMIT BAY

15m RESIDENT PERMIT BAY

NO LOADING
MON - FRI
7am - 10am
4pm - 7pm
(20m & 15m)

NO LOADING
MON - SUN
8am - 10am
(20m)

CPZ HOURS
MON - FRI
8.30am - 6.30pm

SATURDAY
8.30am - 1.30pm


Key

- Single Yellow Lines
- Single Yellow Lines / Single Blips
- Double Yellow Lines
- Double Yellow Lines / Single Blips
- Double Yellow Lines / Double Blips
- Commercial Property - Occasional Servicing
- Commercial Property - Regular Servicing

Rev	By	Date	Amendments

Scale 1 : 200 @ A1	Date JAN 24
Drawn By DS	File Ref
Checked By AC	Dwg Name
Drawing Location	
Drawing Number	Rev. 0

PROPOSED PARKING AND LOADING PLAN

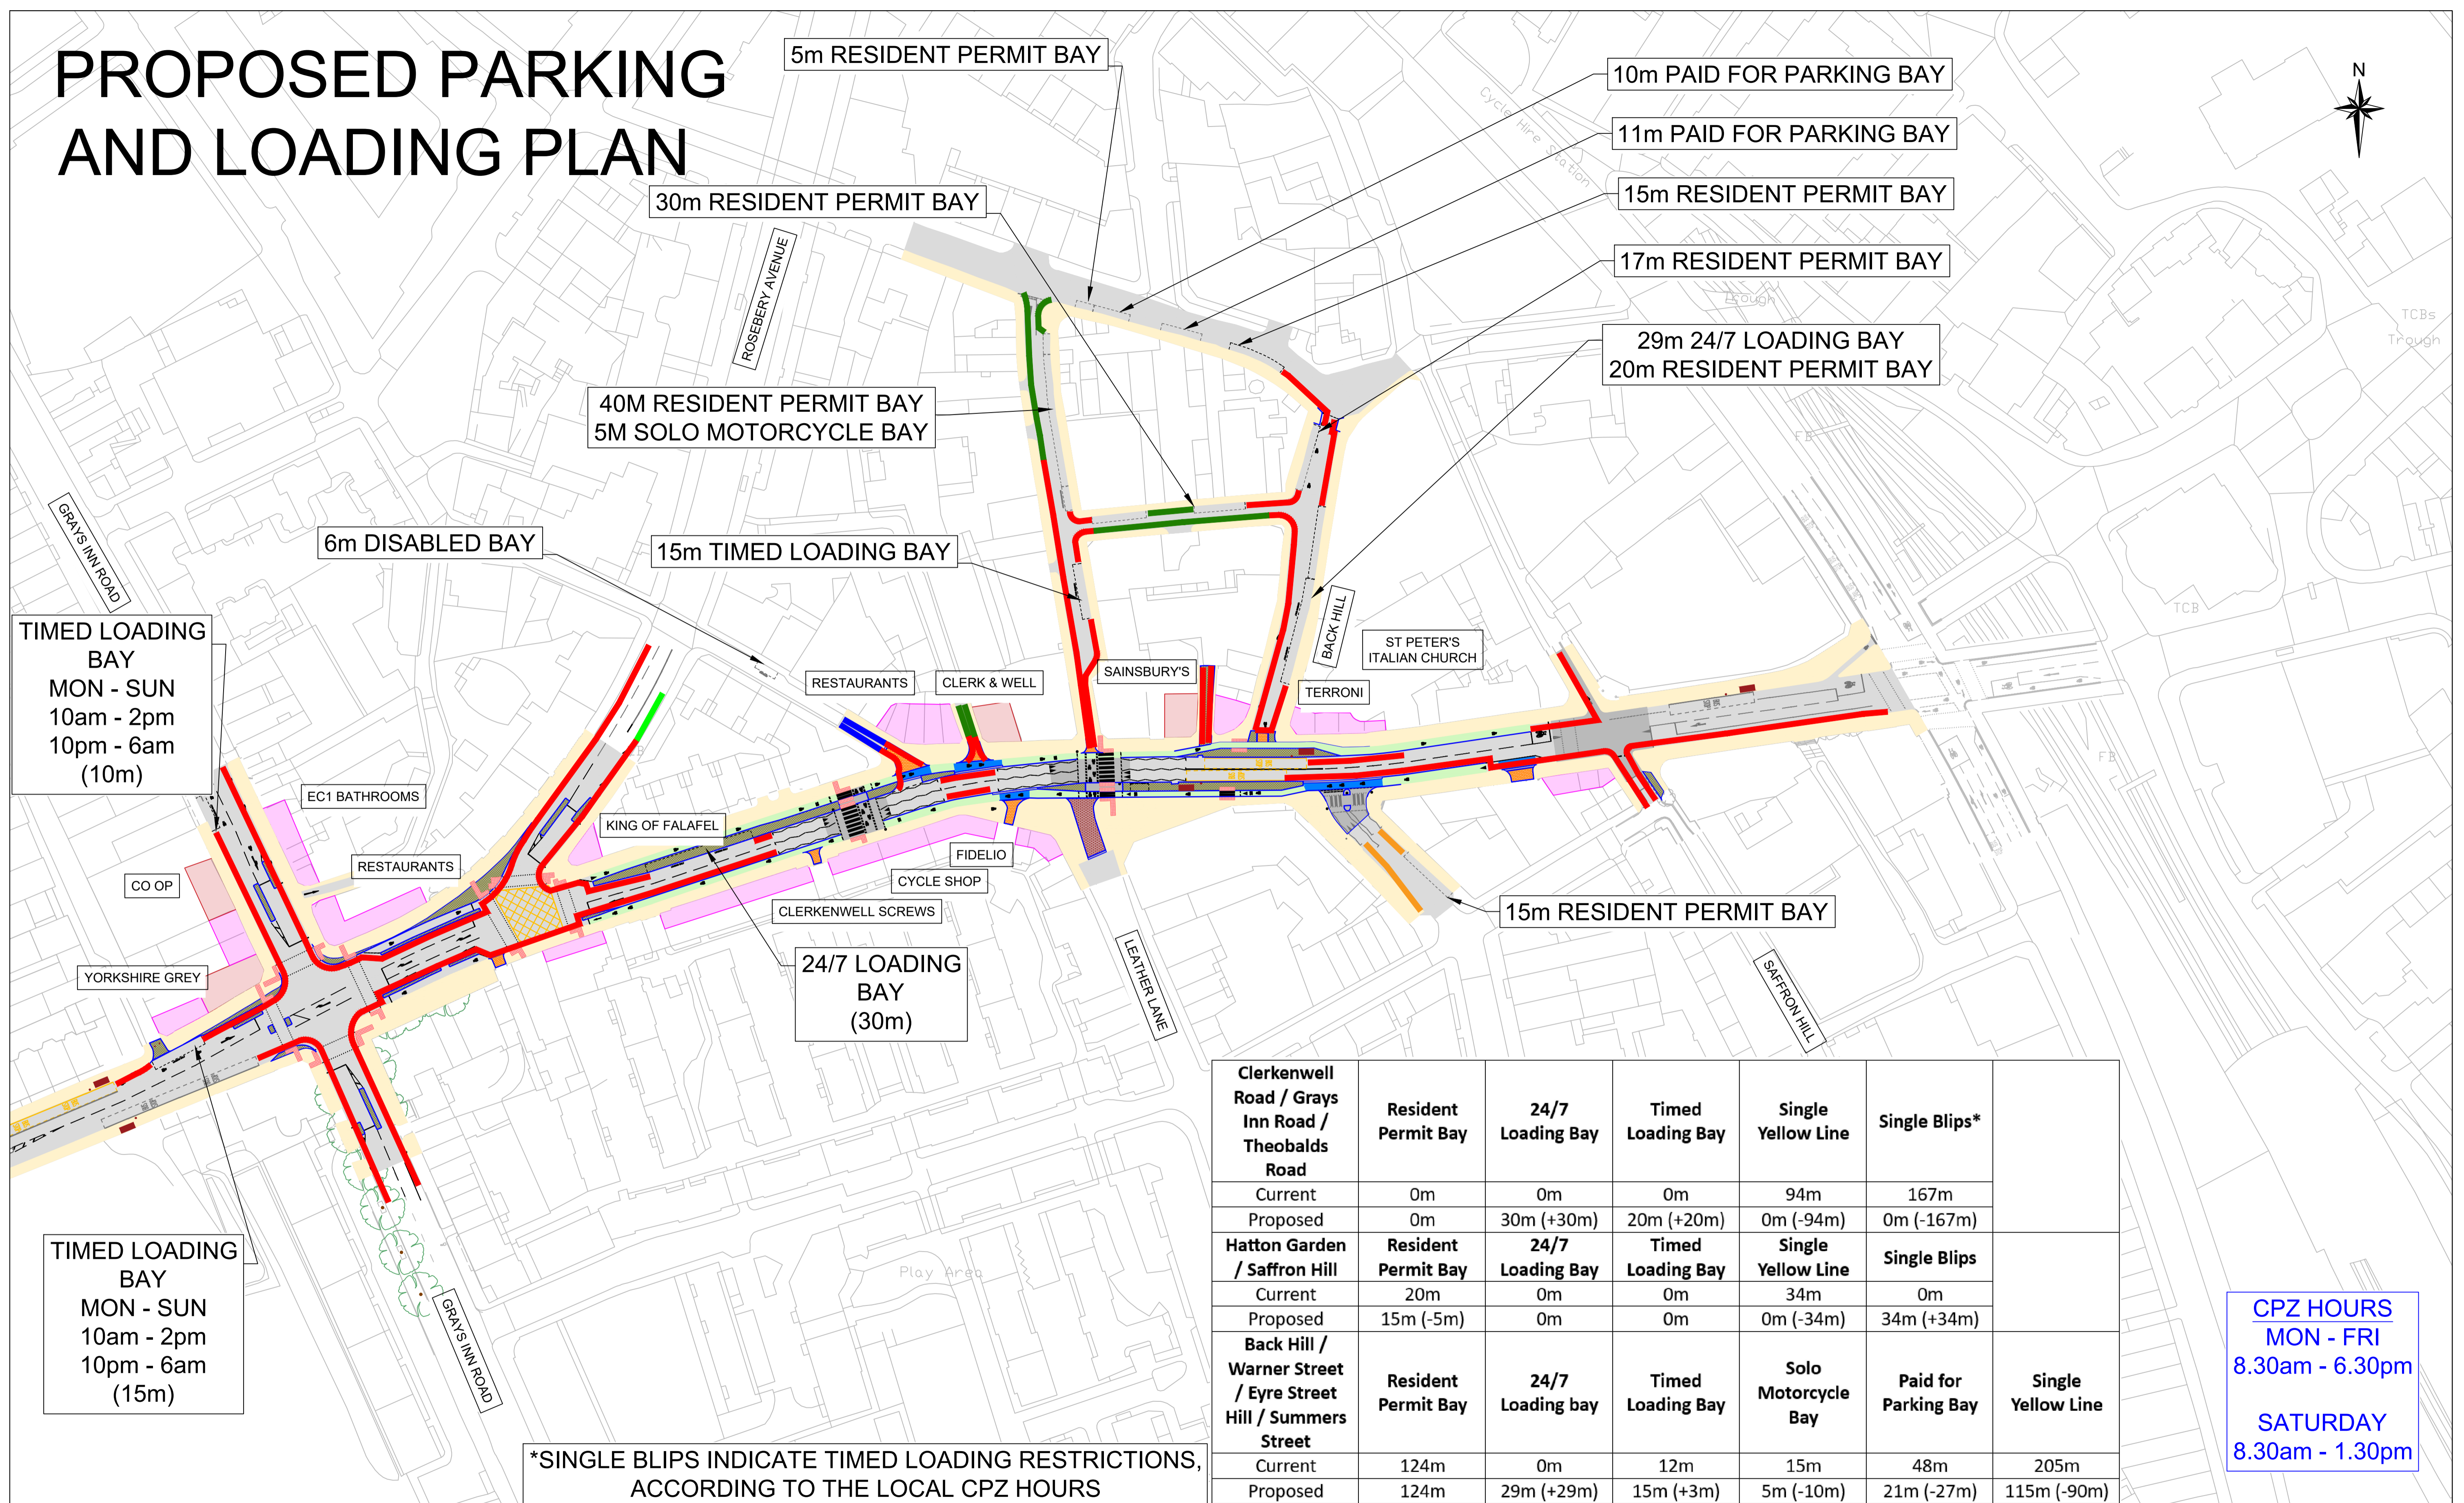

Clerkenwell Road / Grays Inn Road / Theobalds Road	Resident Permit Bay	24/7 Loading Bay	Timed Loading Bay	Single Yellow Line	Single Blips*	
Current	0m	0m	0m	94m	167m	
Proposed	0m	30m (+30m)	20m (+20m)	0m (-94m)	0m (-167m)	
Hatton Garden / Saffron Hill	Resident Permit Bay	24/7 Loading Bay	Timed Loading Bay	Single Yellow Line	Single Blips	
Current	20m	0m	0m	34m	0m	
Proposed	15m (-5m)	0m	0m	0m (-34m)	34m (+34m)	
Back Hill / Warner Street / Eyre Street Hill / Summers Street	Resident Permit Bay	24/7 Loading bay	Timed Loading Bay	Solo Motorcycle Bay	Paid for Parking Bay	Single Yellow Line
Current	124m	0m	12m	15m	48m	205m
Proposed	124m	29m (+29m)	15m (+3m)	5m (-10m)	21m (-27m)	115m (-90m)

CPZ HOURS
MON - FRI
 8.30am - 6.30pm

SATURDAY
 8.30am - 1.30pm

*SINGLE BLIPS INDICATE TIMED LOADING RESTRICTIONS, ACCORDING TO THE LOCAL CPZ HOURS