
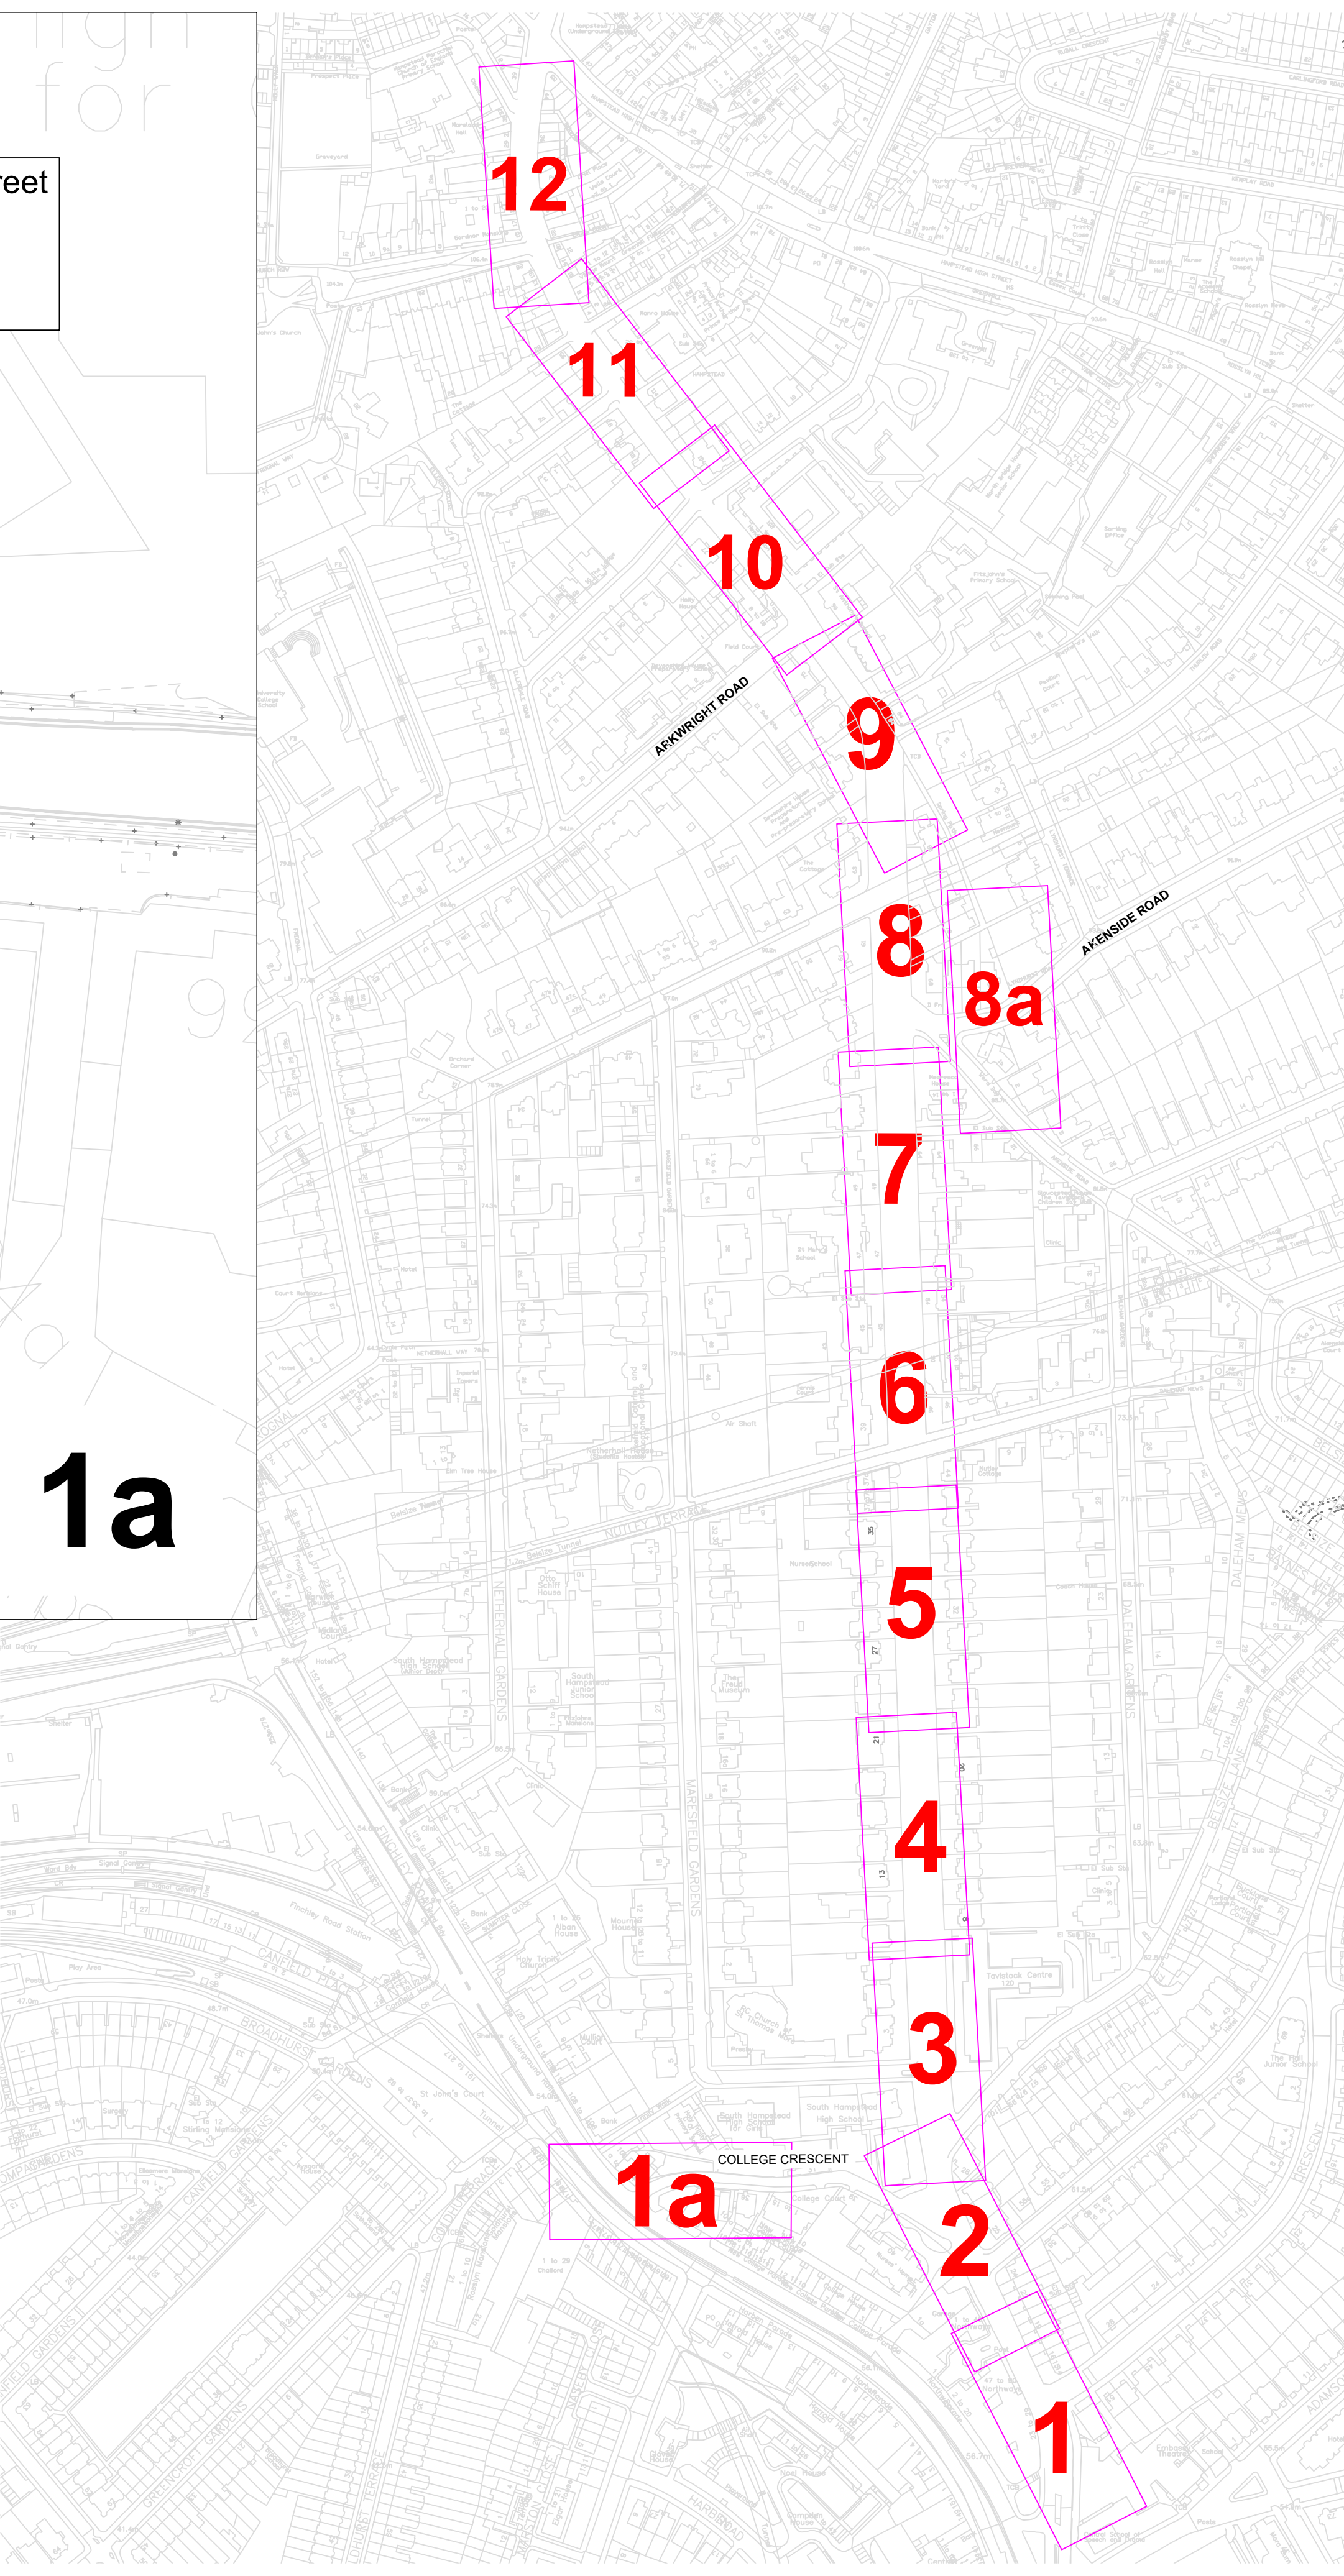



[illegible]

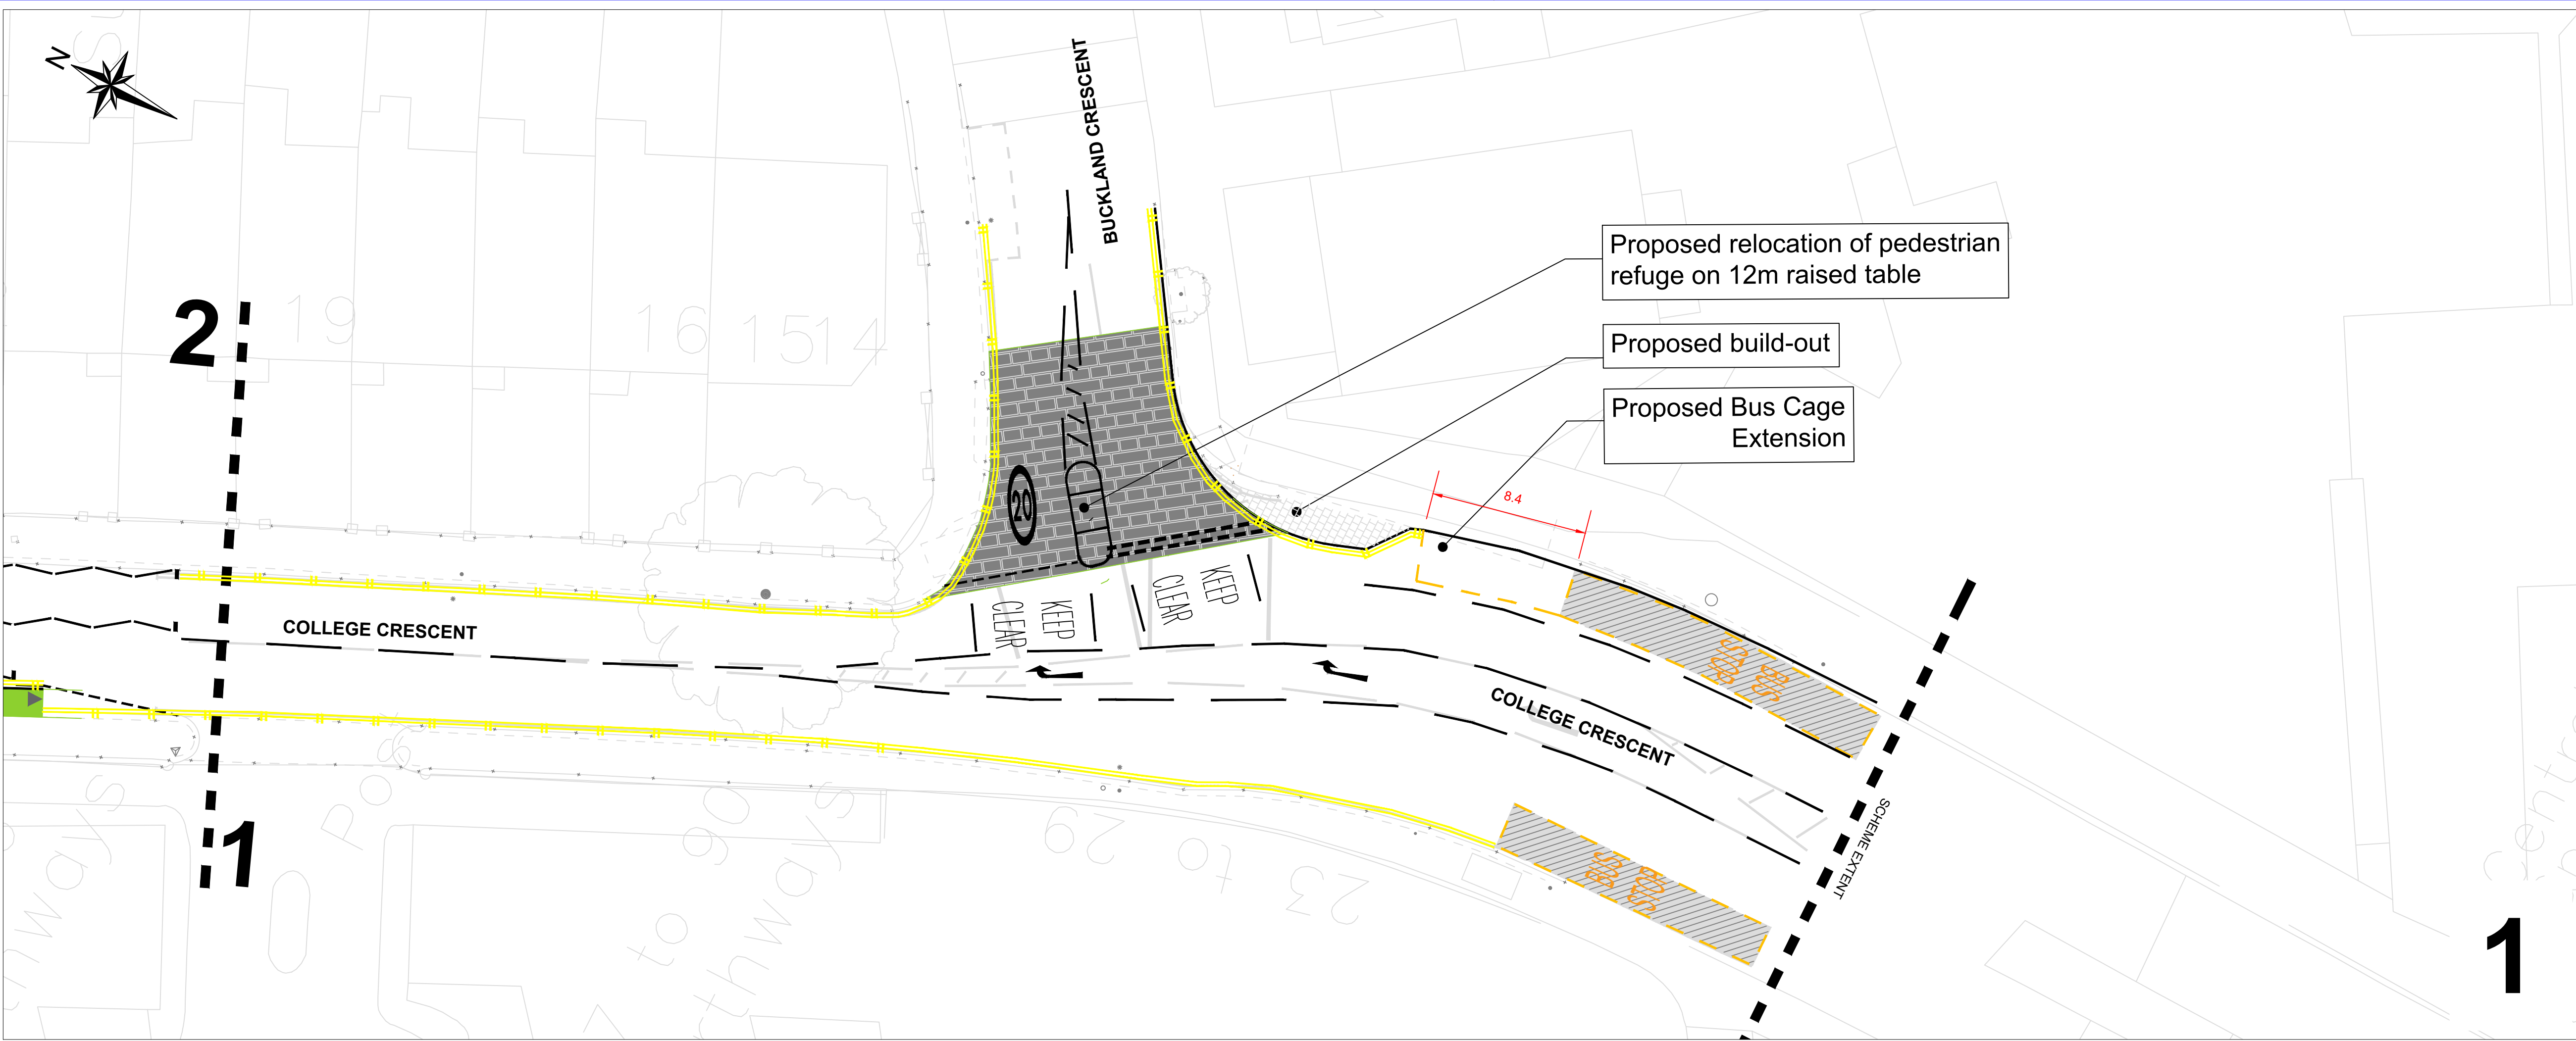

KEY

- Floating Resident's Parking Bay
- Car Club Parking Bay
- Disabled Parking Bay
- Extension to the existing parking bay
- Footway, Build-out and Bus Boarder
PCC paving Construction or Reinstatement
- Rain Garden
- Continuous crossing
- Pedestrian and cycle shared space
- Blue Surface across junction
- Proposed segregated cycle lanes
- 500 Dutch Kerb

NOTE:
All dimensions are in meters unless stated otherwise

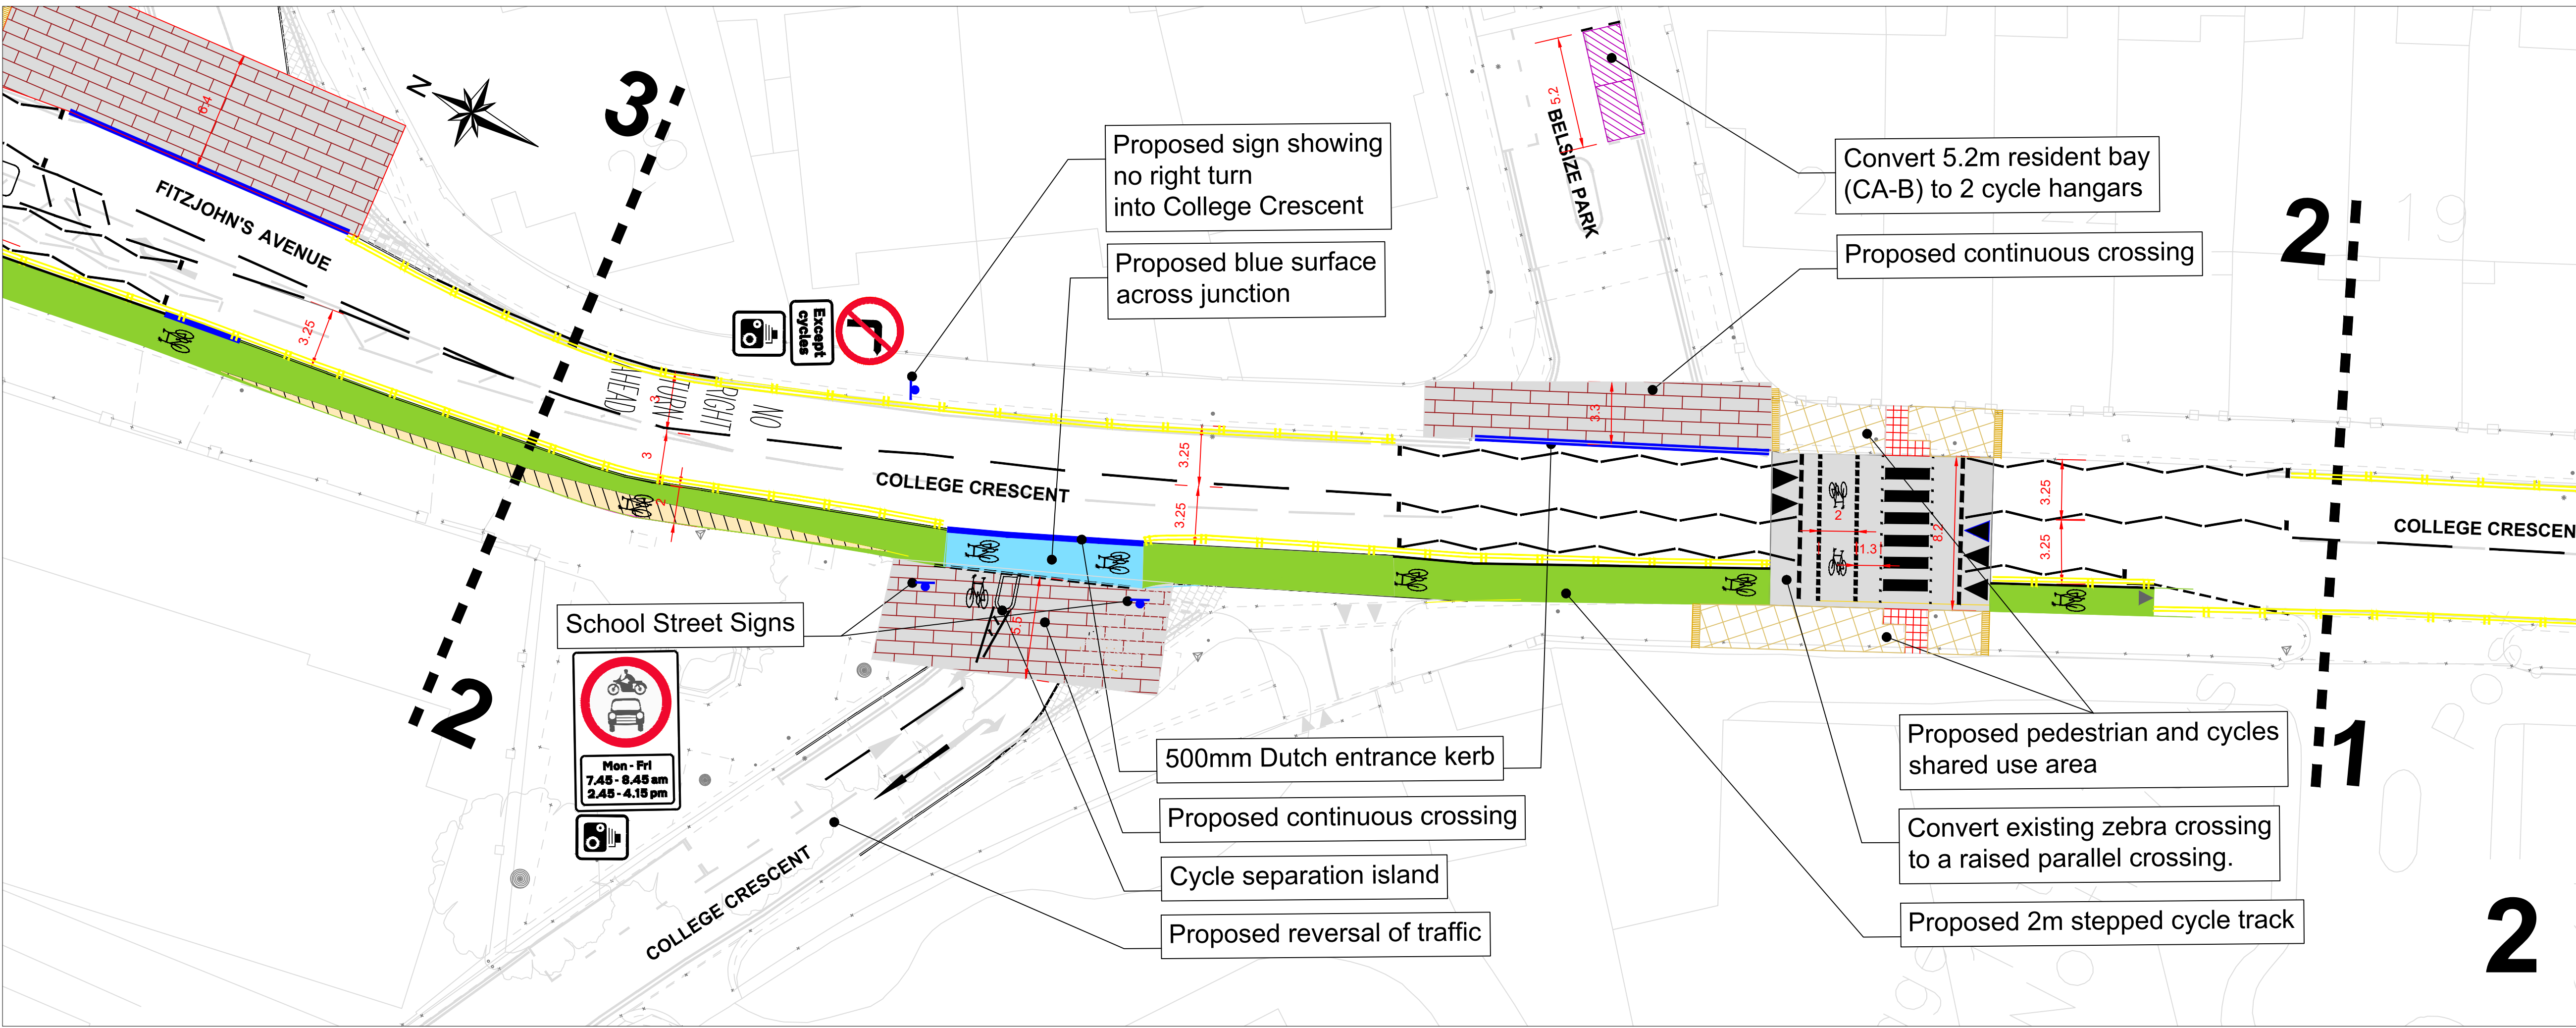

Rev	By	Date	Amendments

Camden
Design Team
Transport Strategy Service
London Borough of Camden
5 Pancras Square
Tel 020 7974 5551, Fax 020 7974 6952
DX 2106 Euston, Minicom 020 7974 6866

Project
FITZJOHN AVENUE
ROAD SAFETY AND CYCLING
IMPROVEMENT SCHEME

Drawing Title
PRELIMINARY DESIGN
SHEETS 1&2


Scale SHEETS 1&2	Date APRIL 2025
Drawn By HB	File Ref
Checked By HD	Dwg Name

Drawing Location
T:\Cptl_Schms\2018-19\C & N\Fitzjohns Avenue

Drawing Number
TS/24-25/FA/PD-0100-0001


Rev.
D



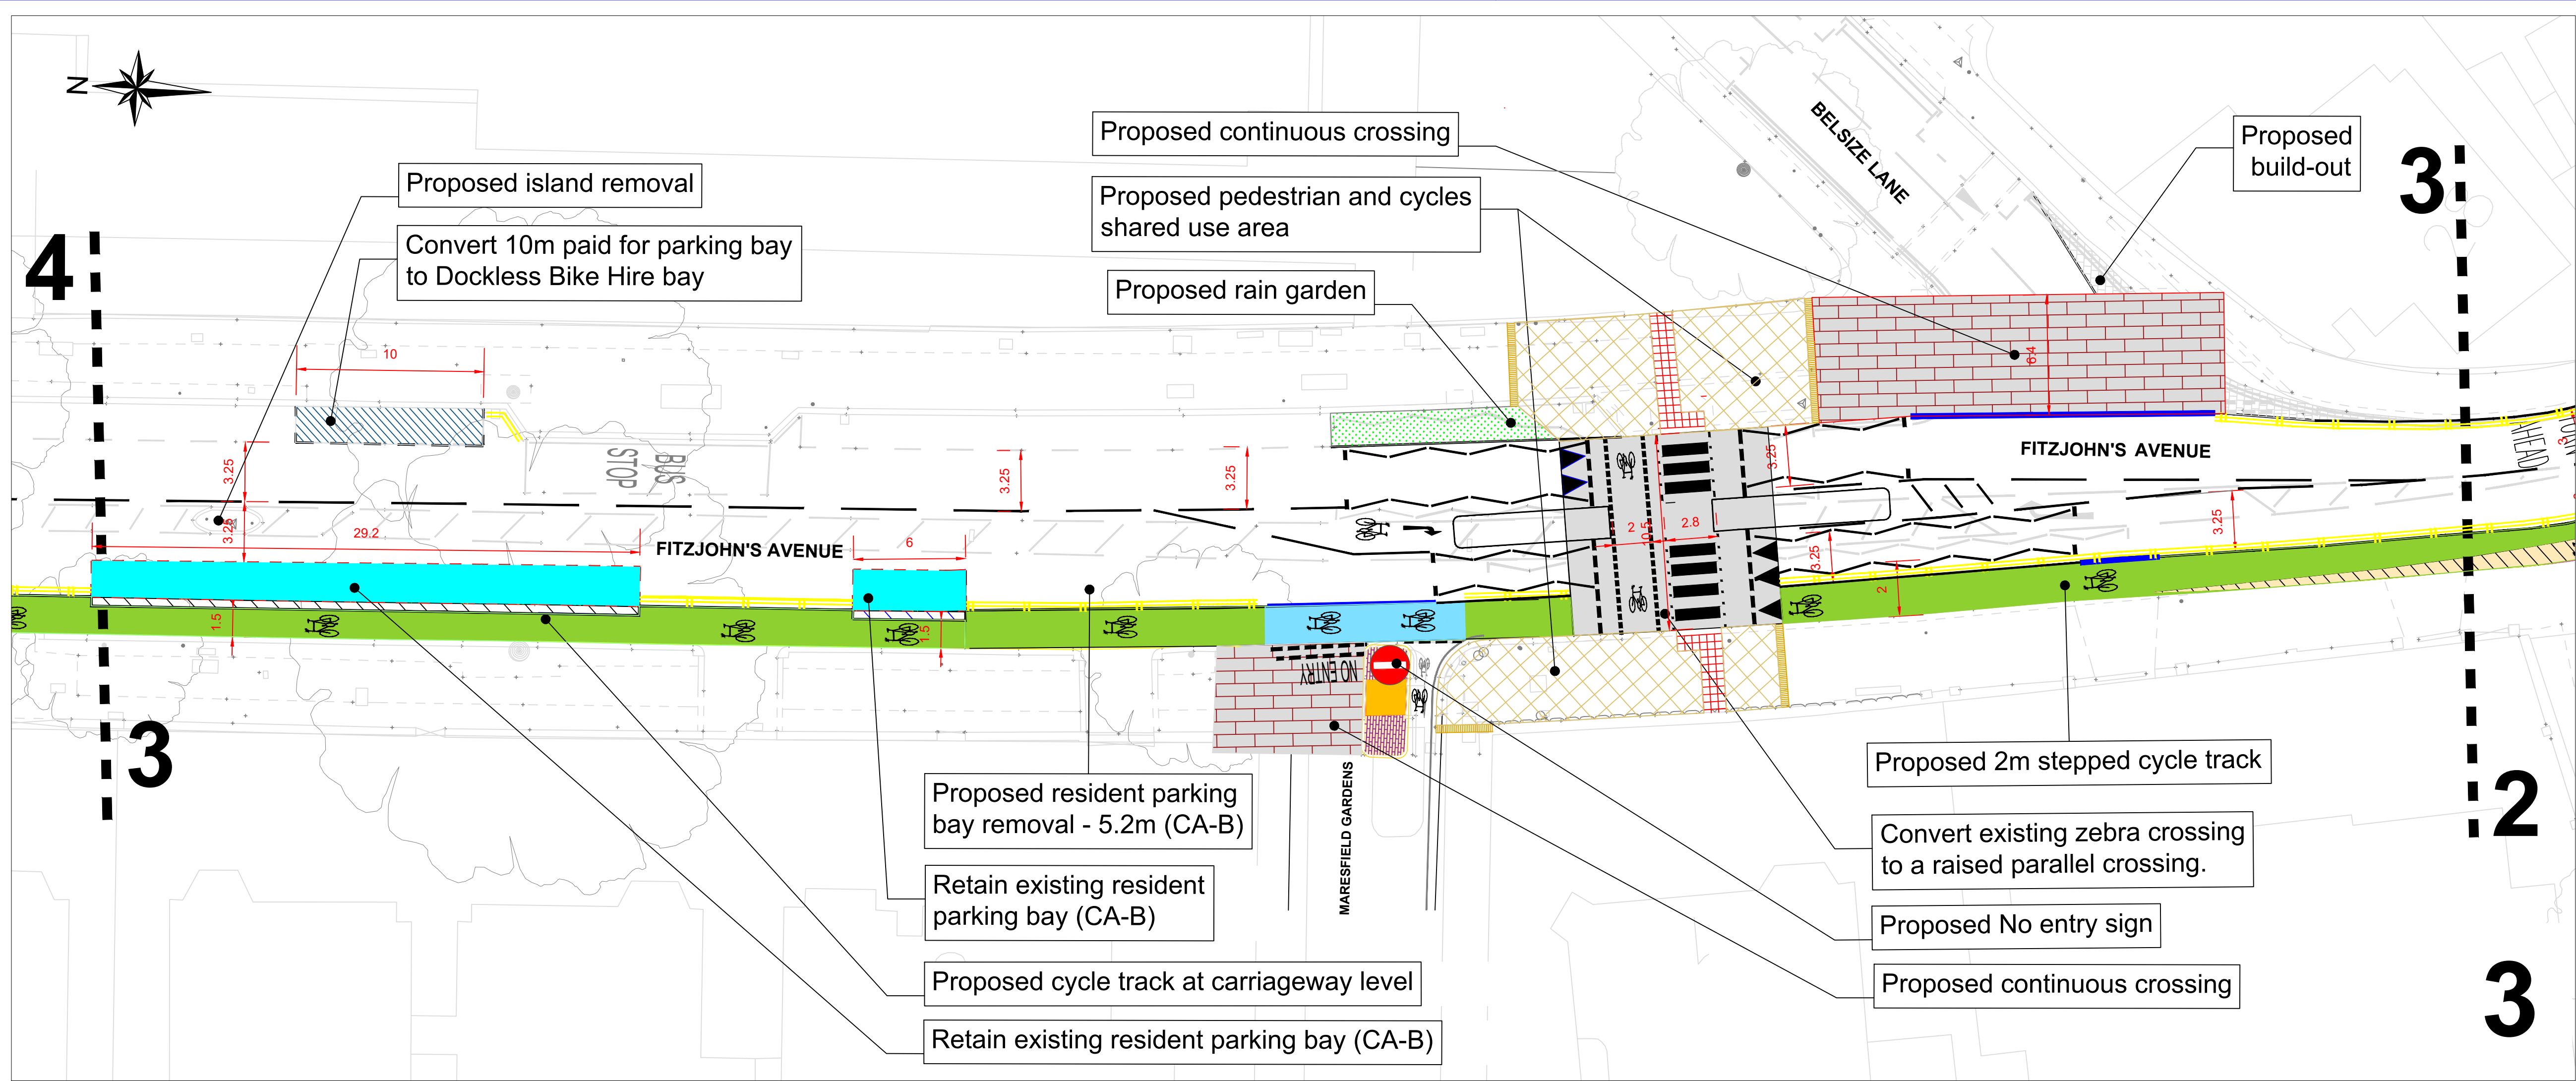

- KEY**
- Floating Resident's Parking Bay
 - Car Club Parking Bay
 - Disabled Parking Bay
 - Extension to the existing parking bay
 - Footway, Build-out and Bus Boarder PCC paving Construction or Reinstatement
 - Rain Garden
 - Continuous crossing
 - Pedestrian and cycle shared space
 - Blue Surface across junction
 - Proposed segregated cycle lanes
 - 500 Dutch Kerb

NOTE:
All dimensions are in meters unless stated otherwise

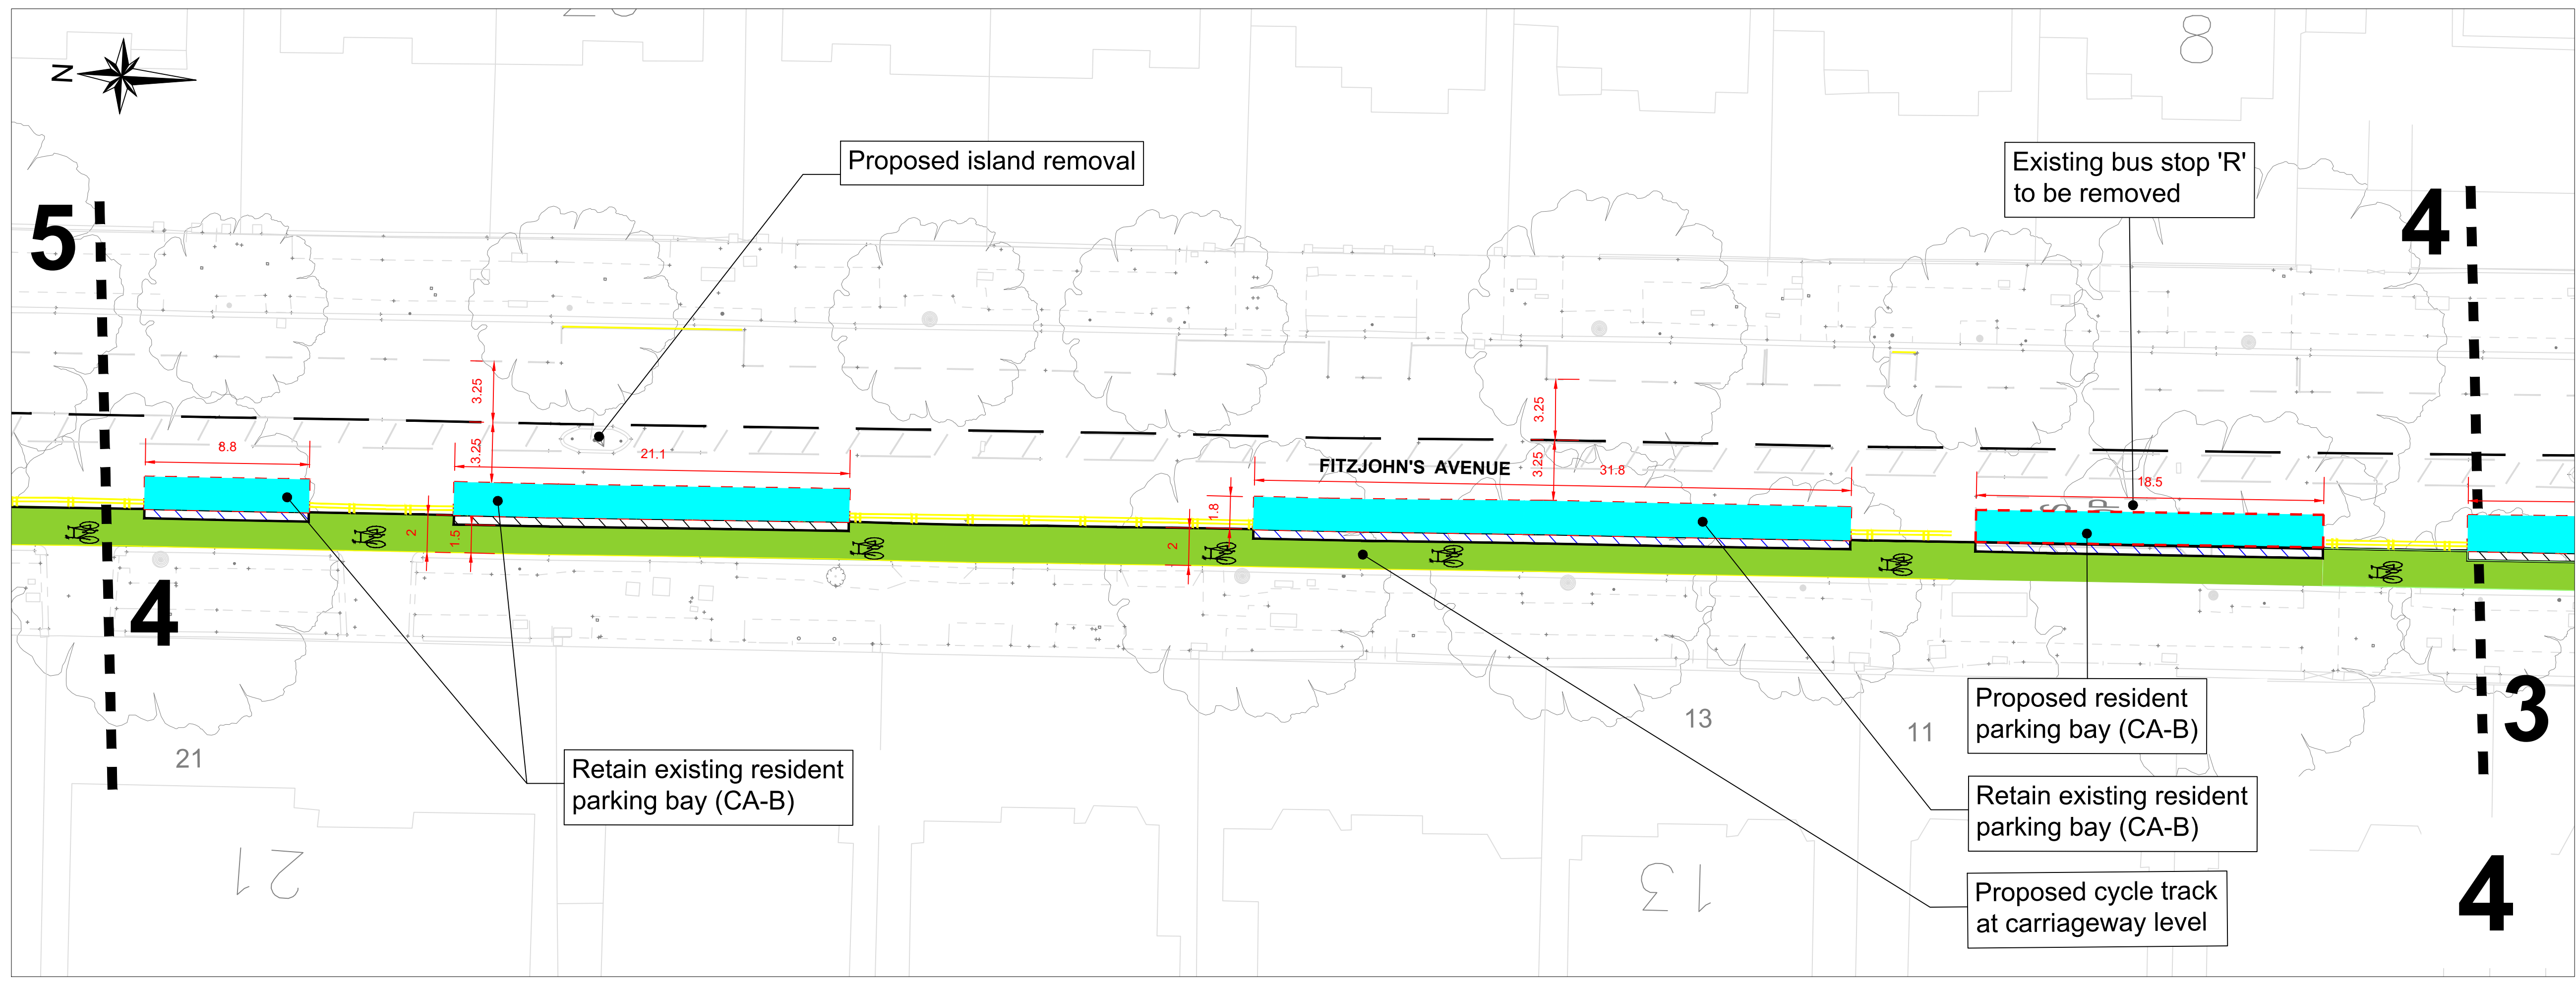


Rev	By	Date	Amendments
-----	----	------	------------

Camden
Design Team
Transport Strategy Service
London Borough of Camden
5 Pancras Square
Tel 020 7974 5551, Fax 020 7974 6952
DX 2106 Euston, Minicom 020 7974 6866

Project
**FITZJOHN AVENUE
ROAD SAFETY AND CYCLING
IMPROVEMENT SCHEME**

Drawing Title
**PRELIMINARY DESIGN
SHEETS 3&4**


Scale 1 : 200@ A1	Date APRIL 2025
Drawn By HB	File Ref
Checked By HD	Dwg Name
Drawing Location T:\Cptl_Schms\2018-19\C & N\Fitzjohns Avenue	Rev.
Drawing Number TS/24-25/FA/PD-0100-0002	D

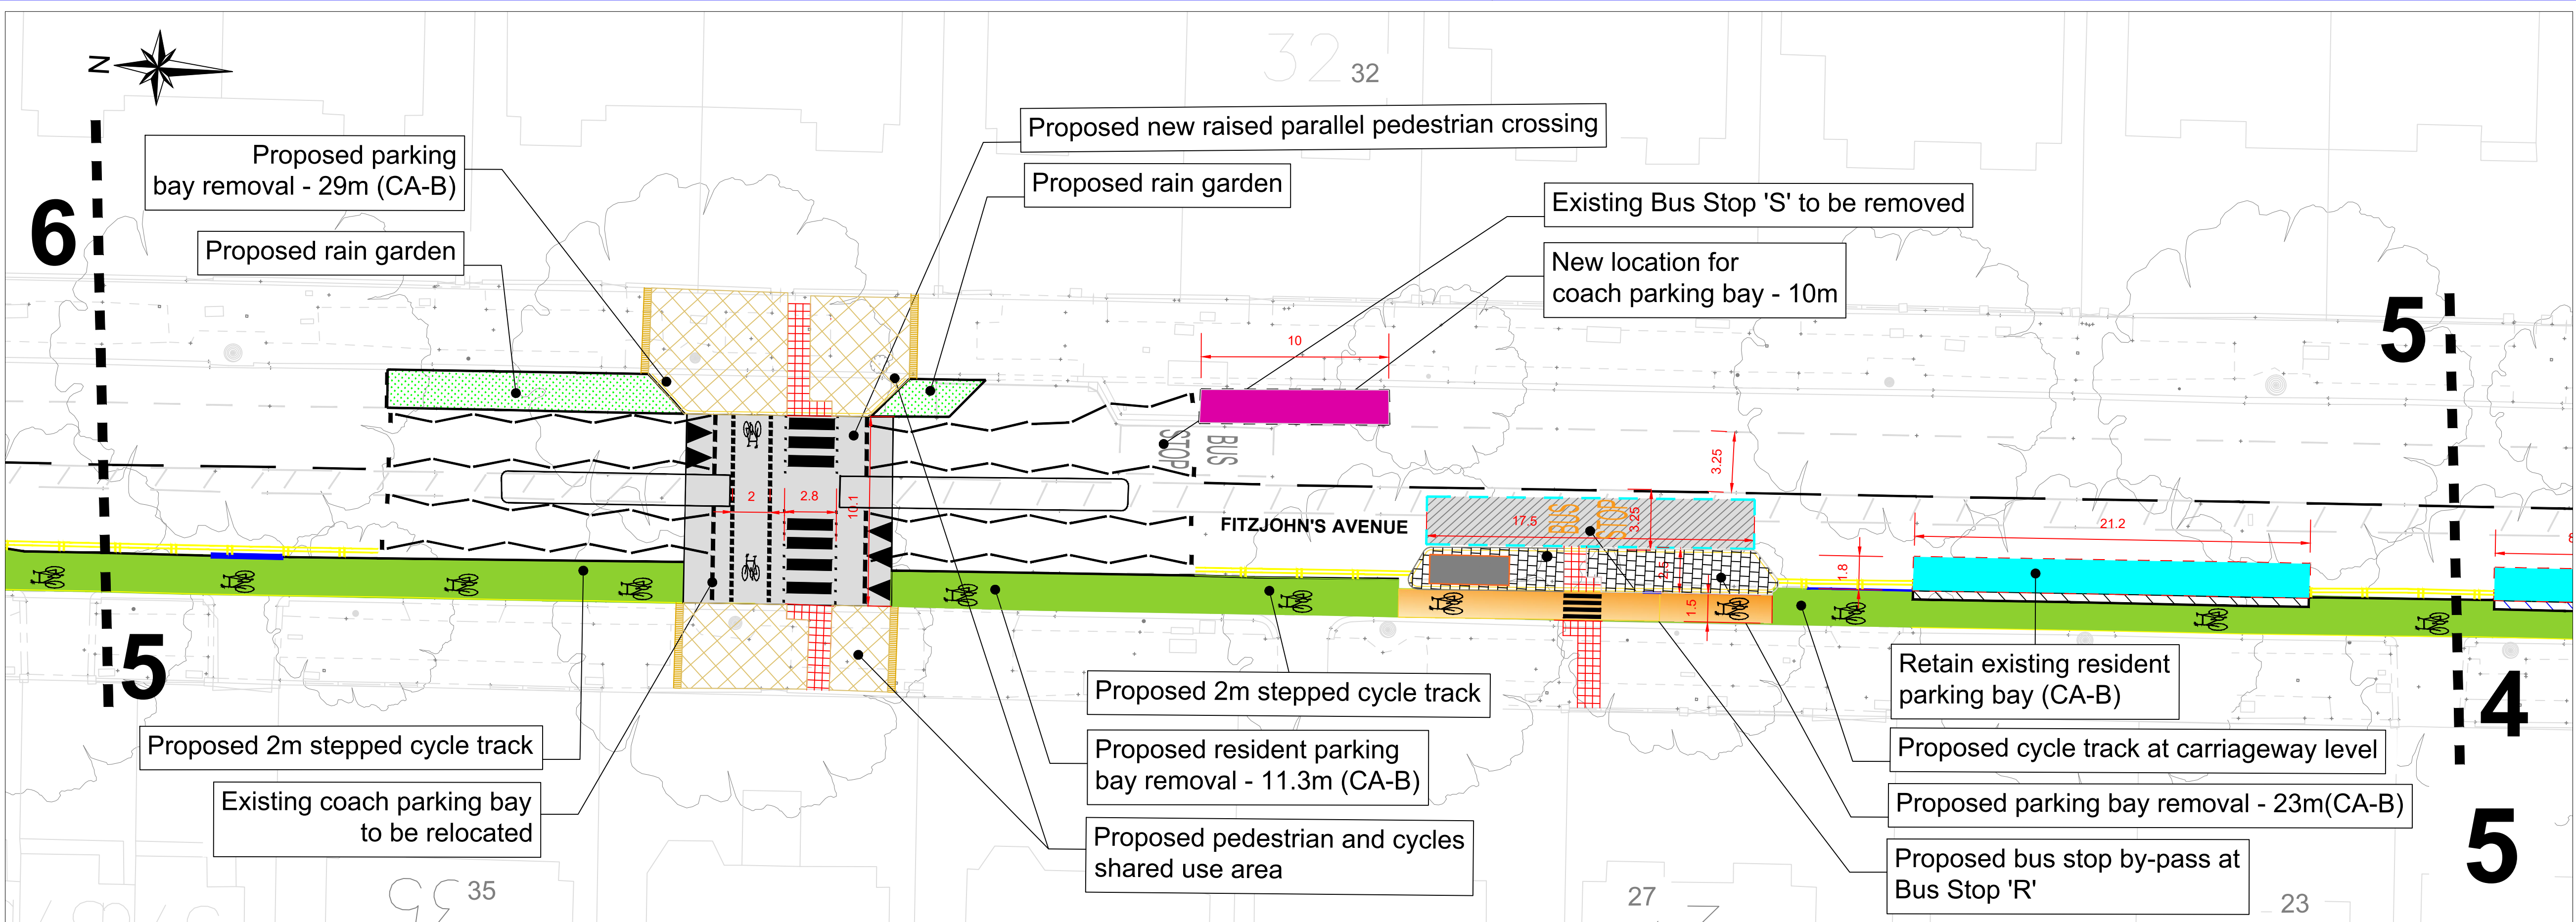

KEY

- Floating Resident's Parking Bay
- Car Club Parking Bay
- Disabled Parking Bay
- Extension to the existing parking bay
- Footway, Build-out and Bus Boarder PCC paving Construction or Reinstatement
- Rain Garden
- Continuous crossing
- Pedestrian and cycle shared space
- Blue Surface across junction
- Proposed segregated cycle lanes
- 500 Dutch Kerb

NOTE:
All dimensions are in meters unless stated otherwise

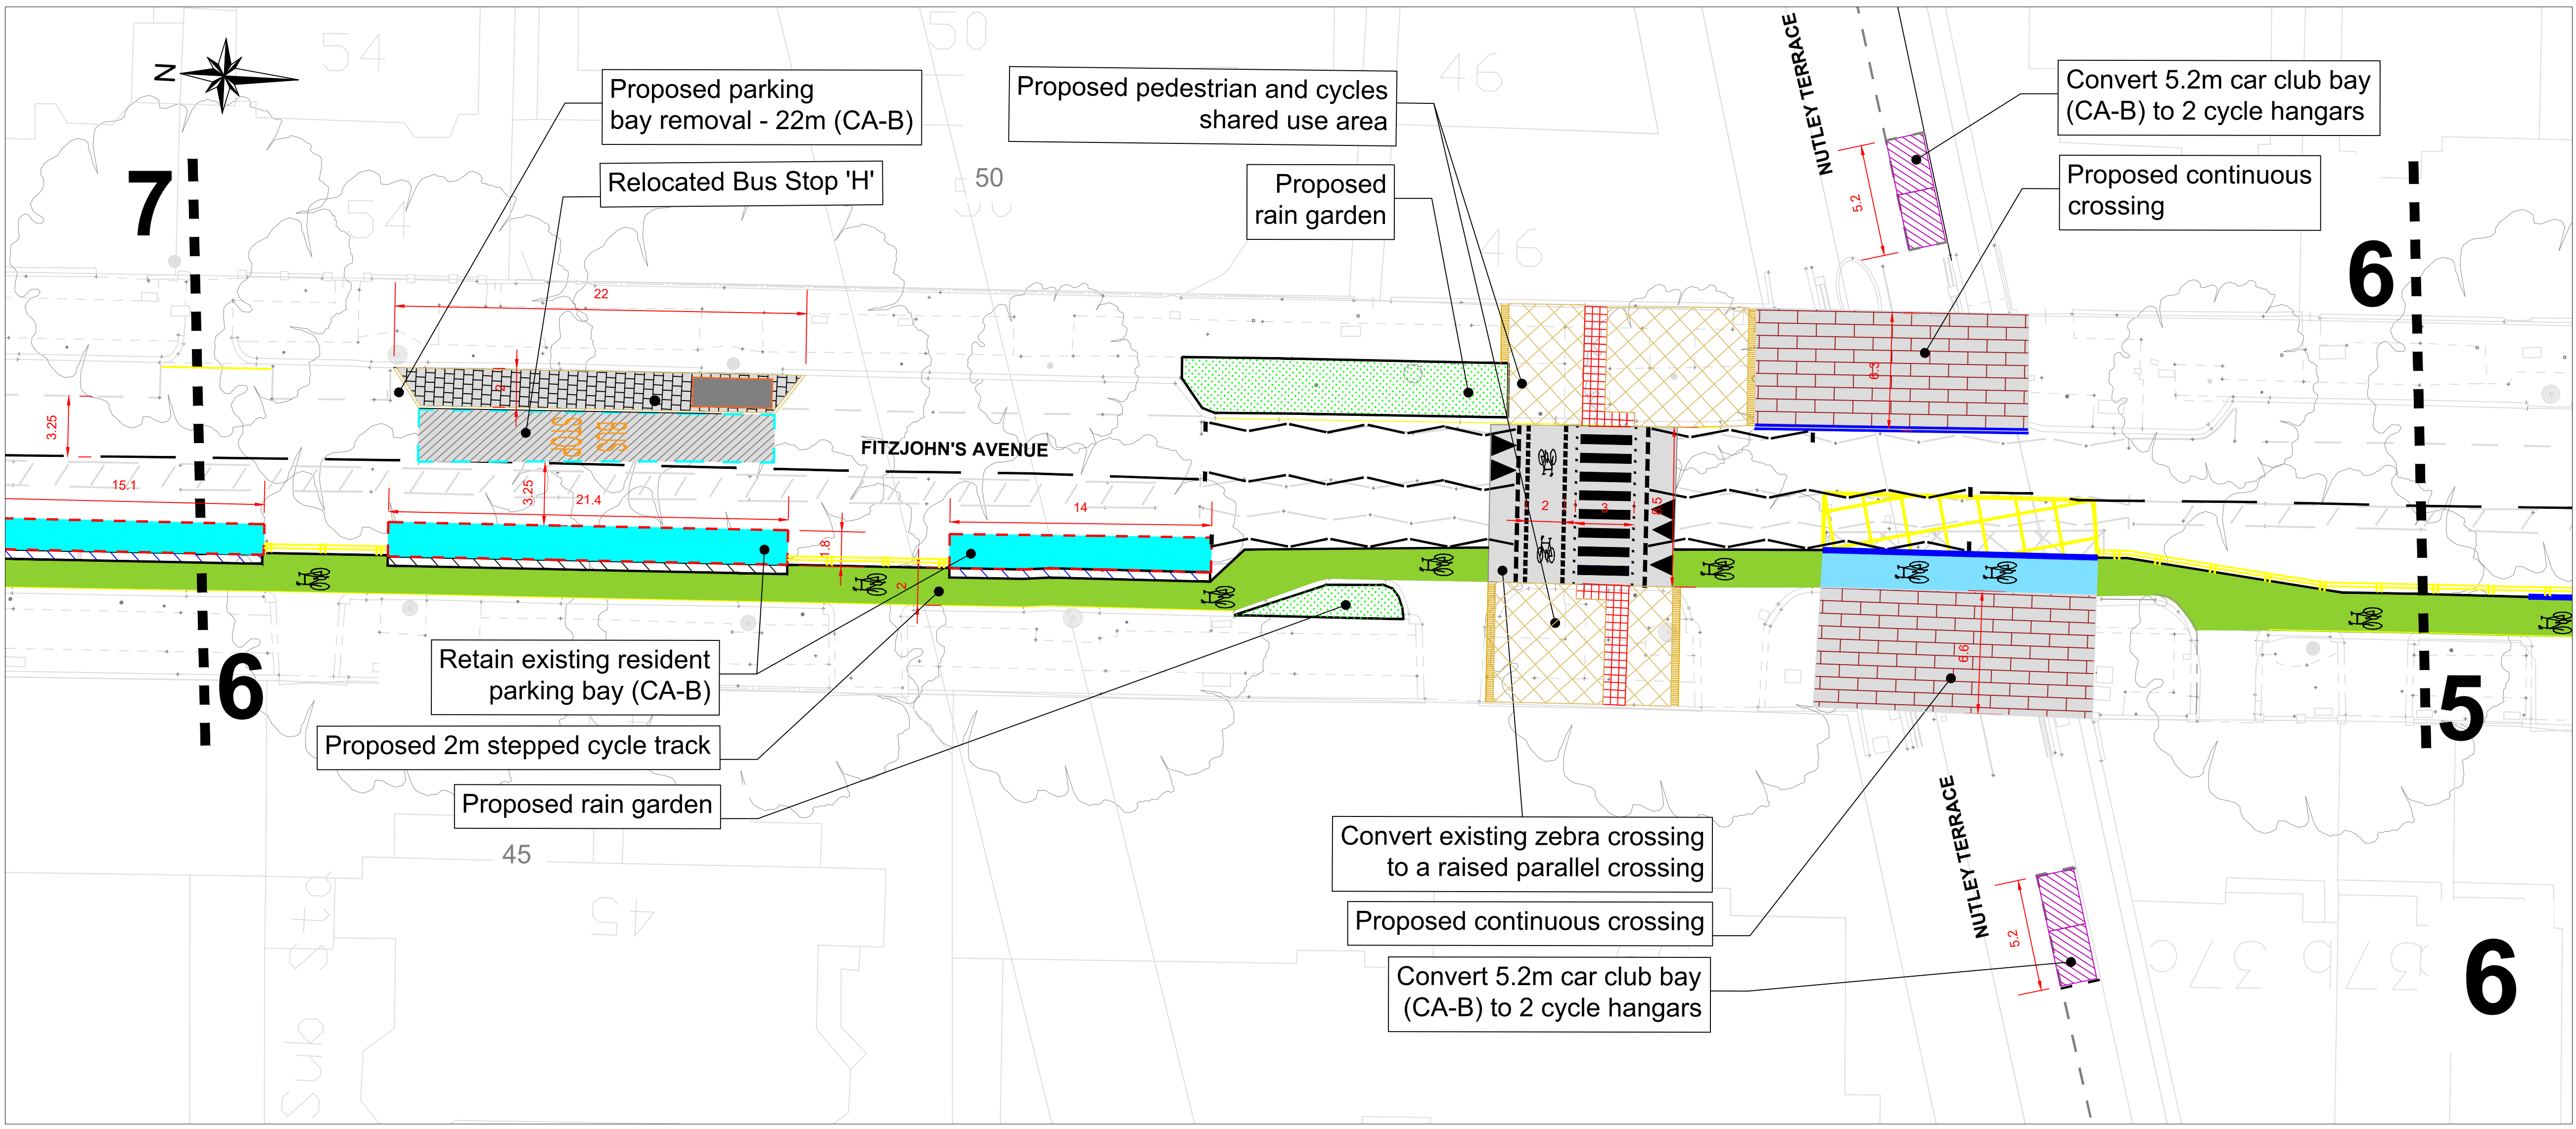

Rev	By	Date	Amendments

Camden
Design Team
Transport Strategy Service
London Borough of Camden
5 Pancras Square
Tel 020 7974 5551, Fax 020 7974 6952
DX 2106 Euston, Minicom 020 7974 6866

Project
**FITZJOHN AVENUE
ROAD SAFETY AND CYCLING
IMPROVEMENT SCHEME**


Drawing Title
**PRELIMINARY DESIGN
SHEETS 5&6**

Scale 1 : 200@ A1	Date APRIL 2025
Drawn By HB	File Ref
Checked By HD	Dwg Name

Drawing Location
T:\Cptl_Schms\2018-19\C & N\Fitzjohns Avenue


Drawing Number
TS/24-25/FA/PD-0100-0001

Rev.
D

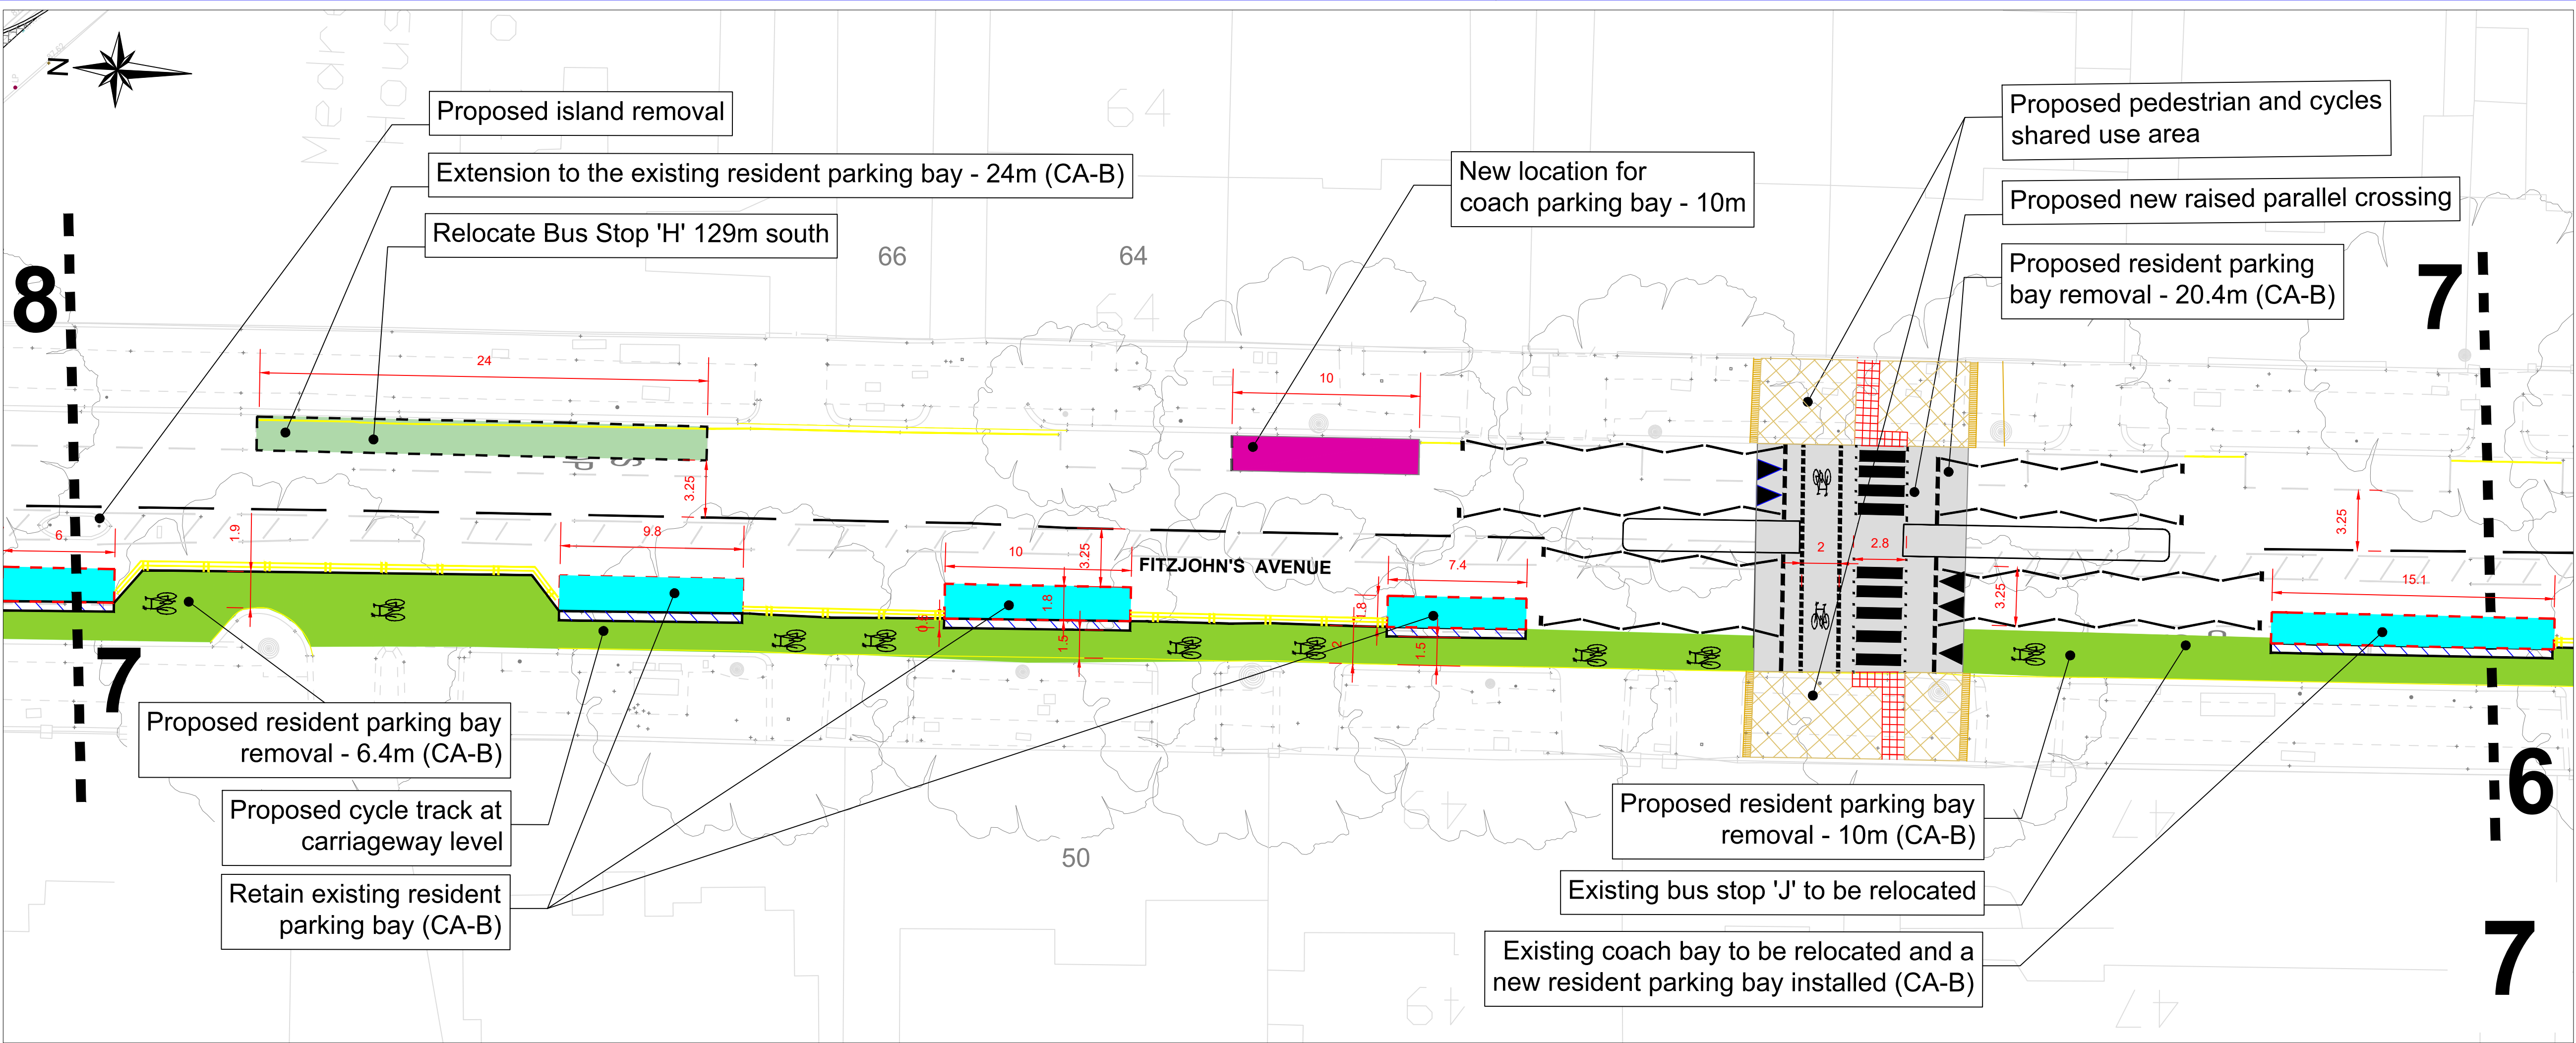

KEY	
	Floating Resident's Parking Bay
	Car Club Parking Bay
	Disabled Parking Bay
	Extension to the existing parking bay
	Footway, Built-out and Bus Boarder PCC paving Construction or Reinstatement
	Rain Garden
	Continuous crossing
	Pedestrian and cycle shared space
	Blue Surface across junction
	Proposed segregated cycle lanes
	500 Dutch Kerb

NOTE:
All dimensions are in meters unless stated
otherwise

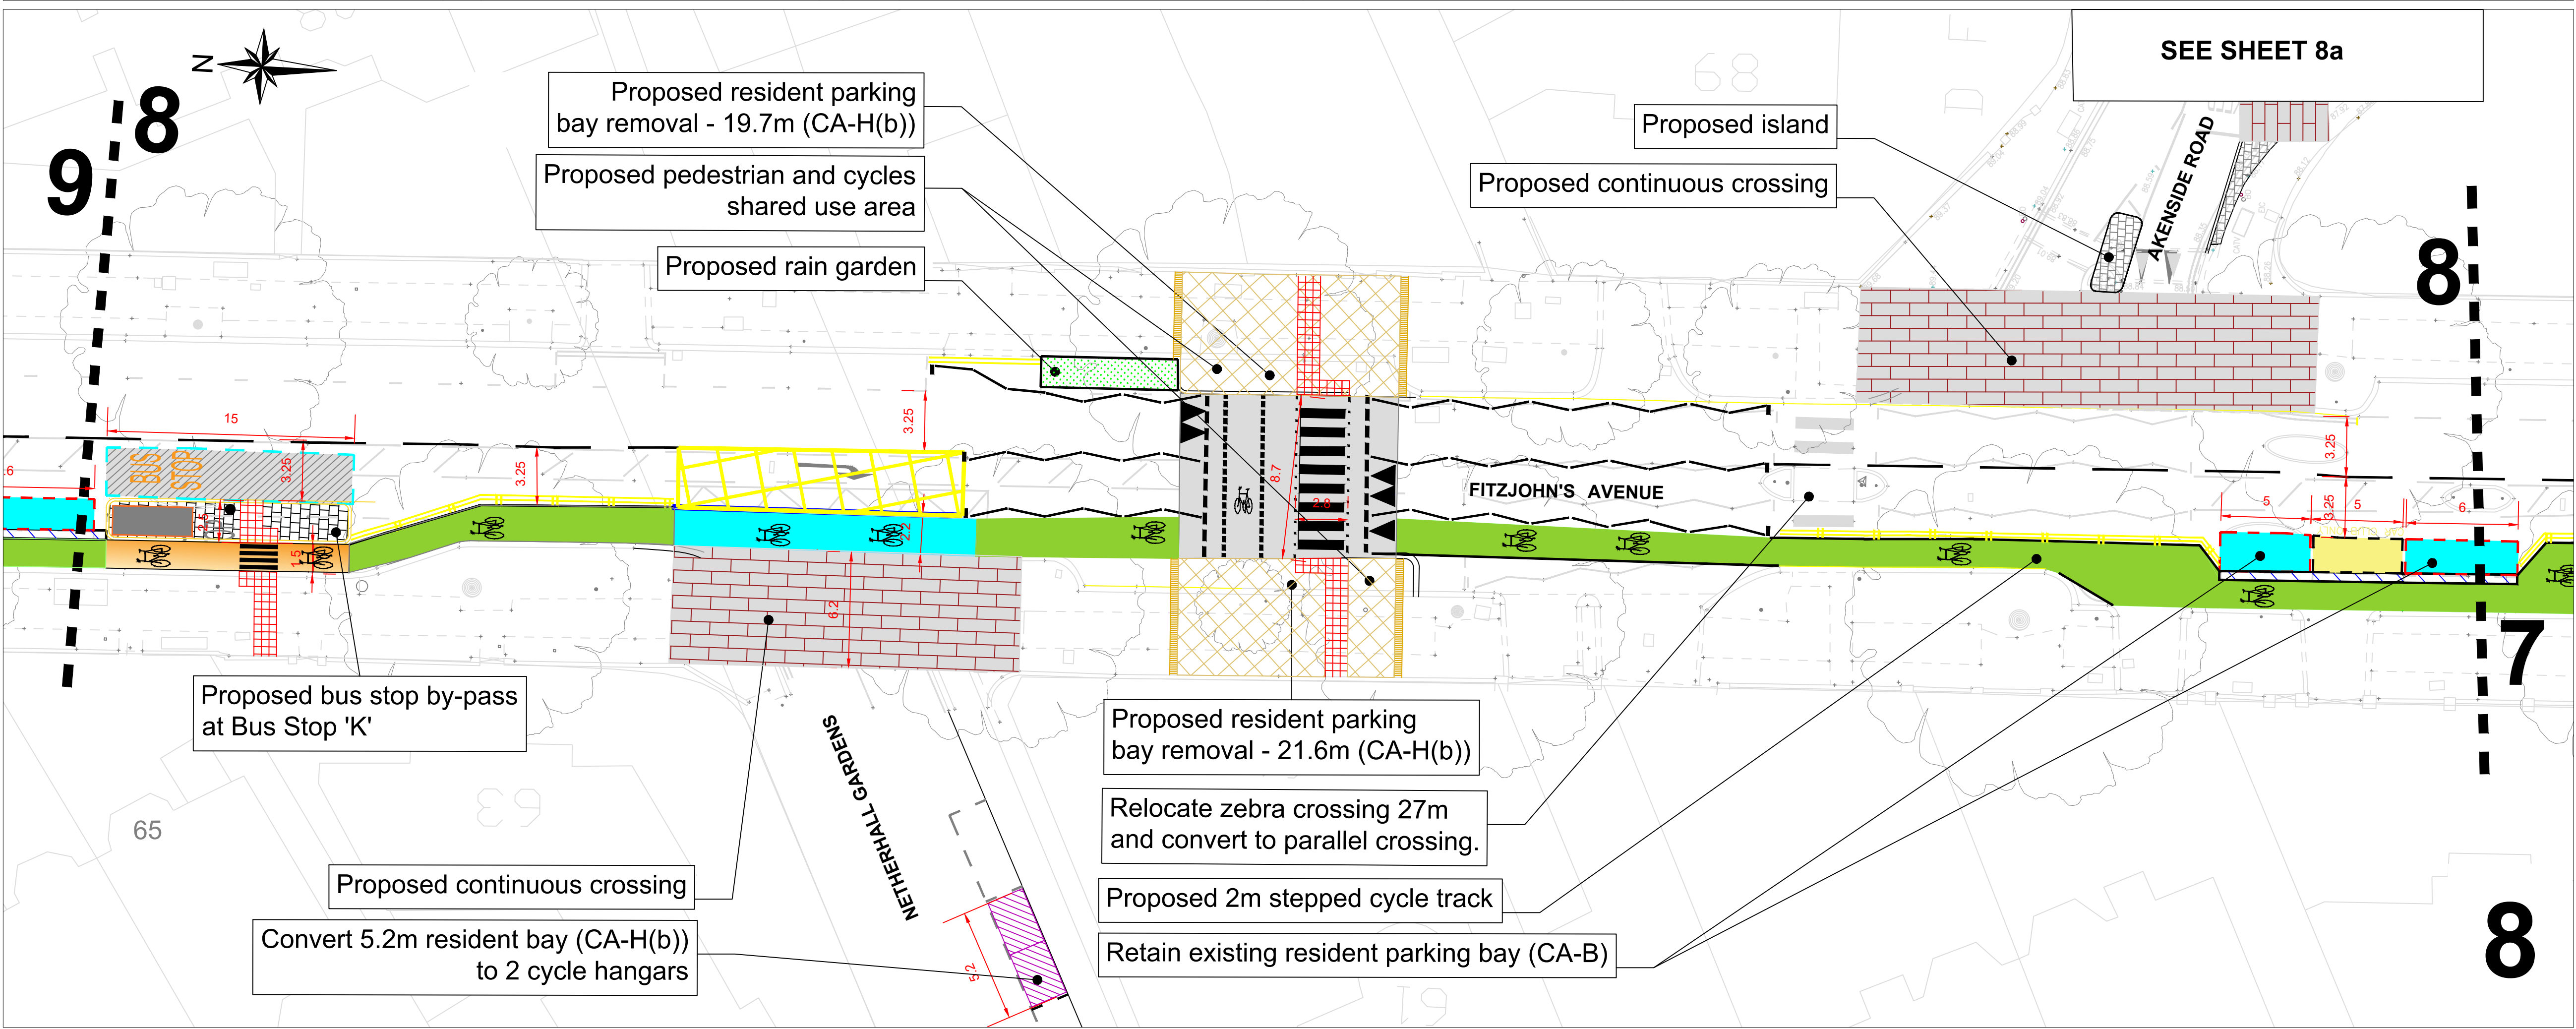

Rev	By	Date	Amendments
-----	----	------	------------

Camden
Design Team
Transport Strategy Service
London Borough of Camden
5 Pancras Square
Tel 020 7974 5551, Fax 020 7974 6952
DX 2106 Euston, Minicom 020 7974 6866

Project
**FITZJOHN AVENUE
ROAD SAFETY AND CYCLING
IMPROVEMENT SCHEME**

Drawing Title
**PRELIMINARY DESIGN
SHEETS 7&8**

Scale 1 : 200@ A1	Date APRIL 2025
Drawn By HB	File Ref
Checked By HD	Dwg Name
Drawing Location T:\Cptl_Schms\2018-19\C & N\Fitzjohns Avenue	Rev.
Drawing Number TS/24-25/FA/PD-0100-0004	D

