



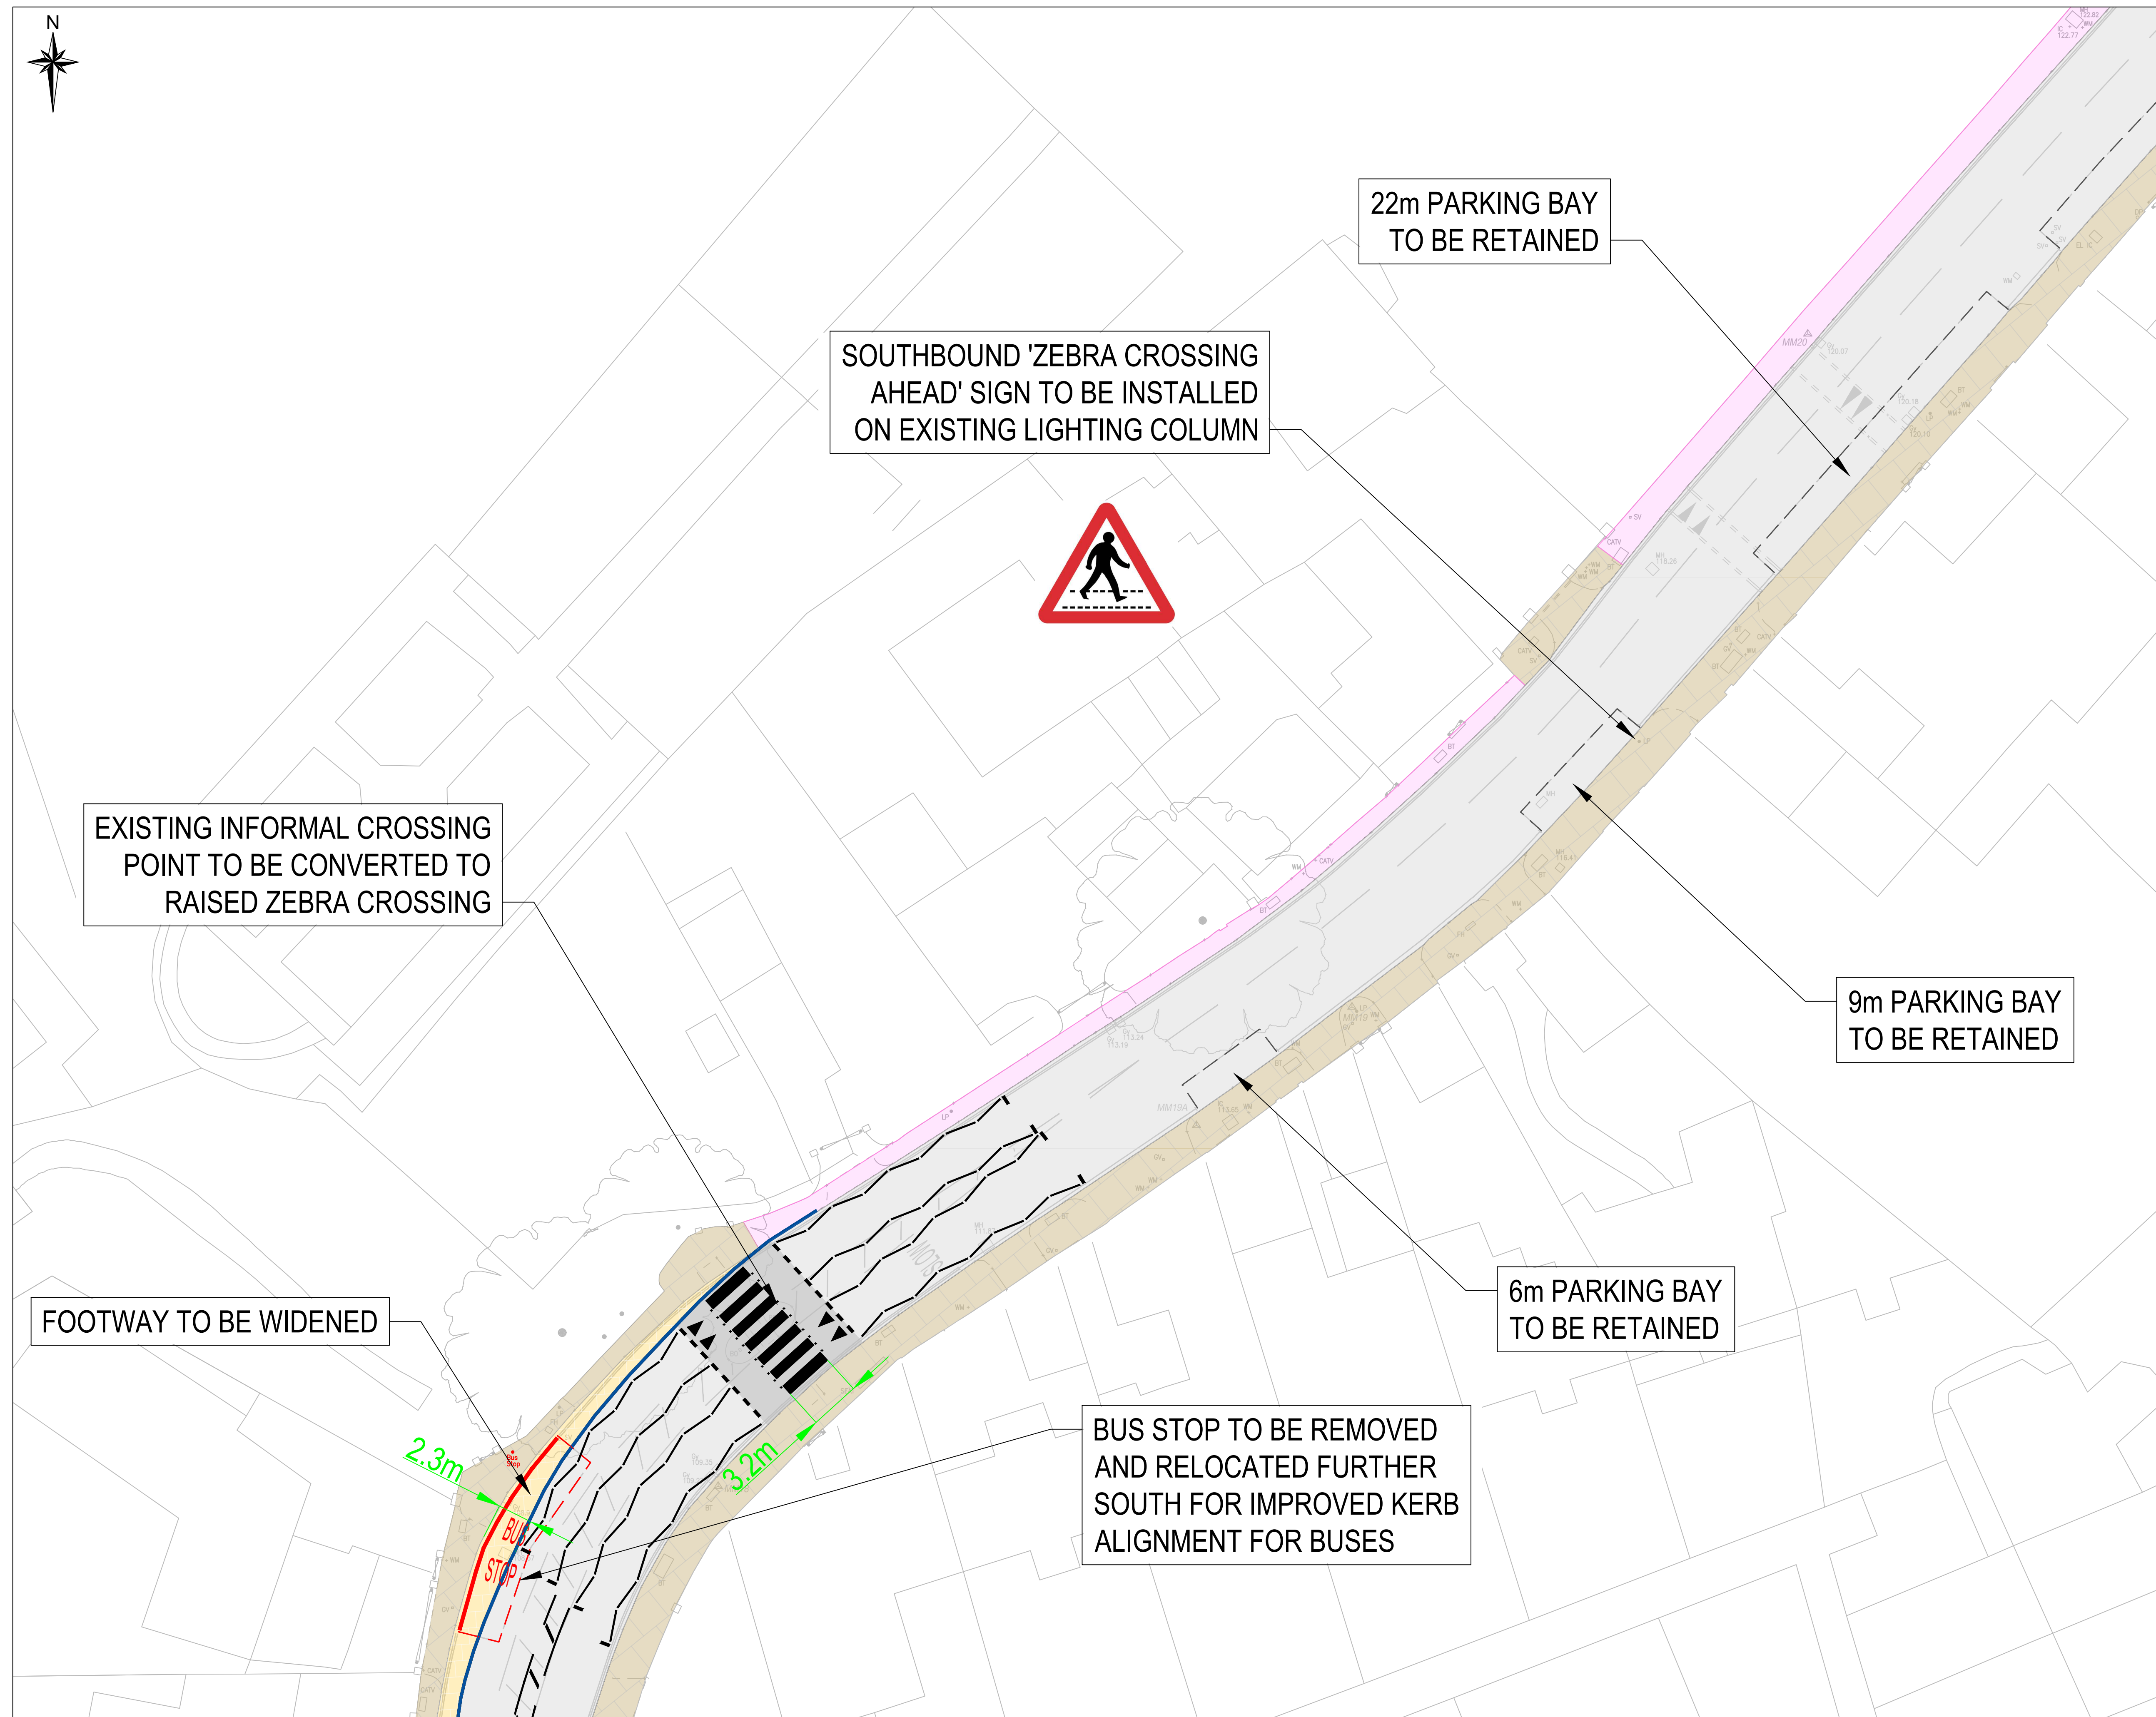

KEY

- PROPOSED KERB LINE
- PROPOSED ROAD MARKING
- ROAD MARKING TO BE REMOVED
- BUS STOP
- EXISTING PARKING TO BE RETAINED
- EXISTING FOOTWAY
- EXISTING CONSTRAINED FOOTWAY
- EXISTING GREENING
- PROPOSED FOOTWAY
- PROPOSED CONTINUOUS FOOTWAY
- CARRIAGEWAY
- RAISED TABLE / RAMP
- 5.0m DIMENSION

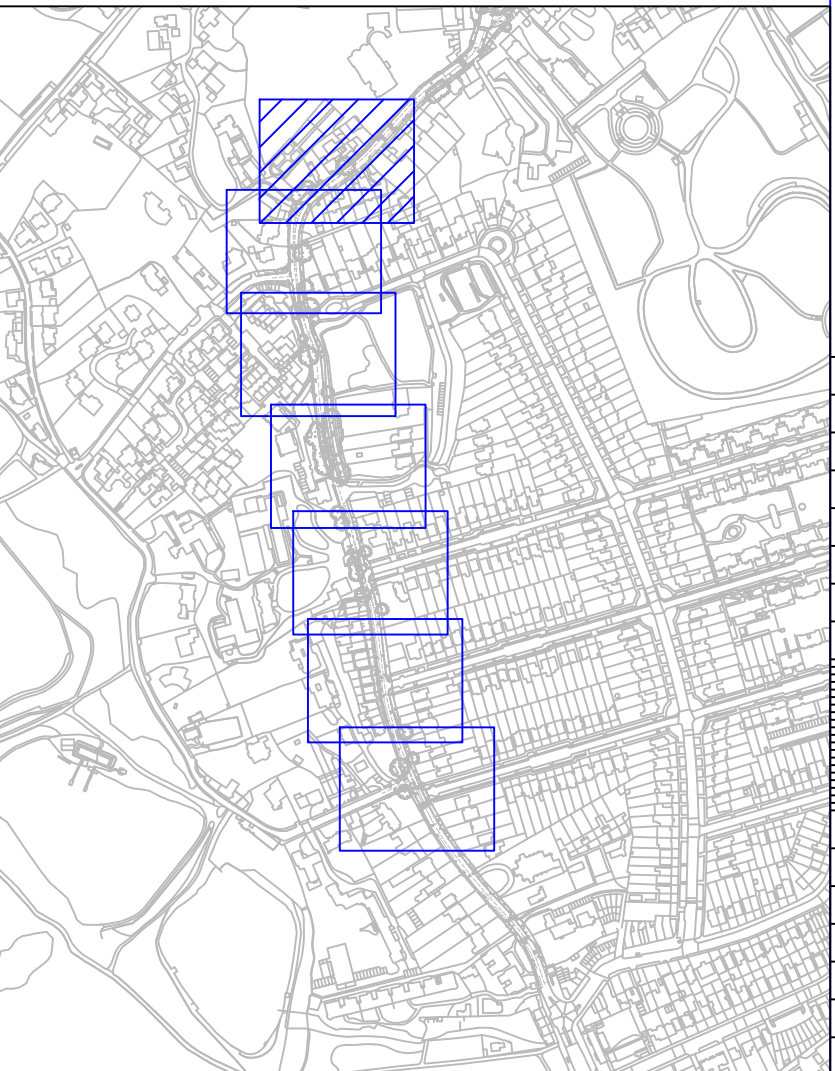

Rev	By	Date	Amendments
-----	----	------	------------




Design Team
Transport Strategy Service
London Borough of Camden
5 Pancras Square
Tel 020 7974 5551, Fax 020 7974 6952
DX 2106 Euston, Minicom 020 7974 6866

Project
Safe and Healthy Streets
Highgate West Hill


Drawing Title
Public Consultation
Page 1 of 7

Scale 1 : 200 @ A1	Date FEB 2026
Drawn By J.Q.	File Ref
Checked By A.C.	Dwg Name

Drawing Location	
Drawing Number	Rev. A

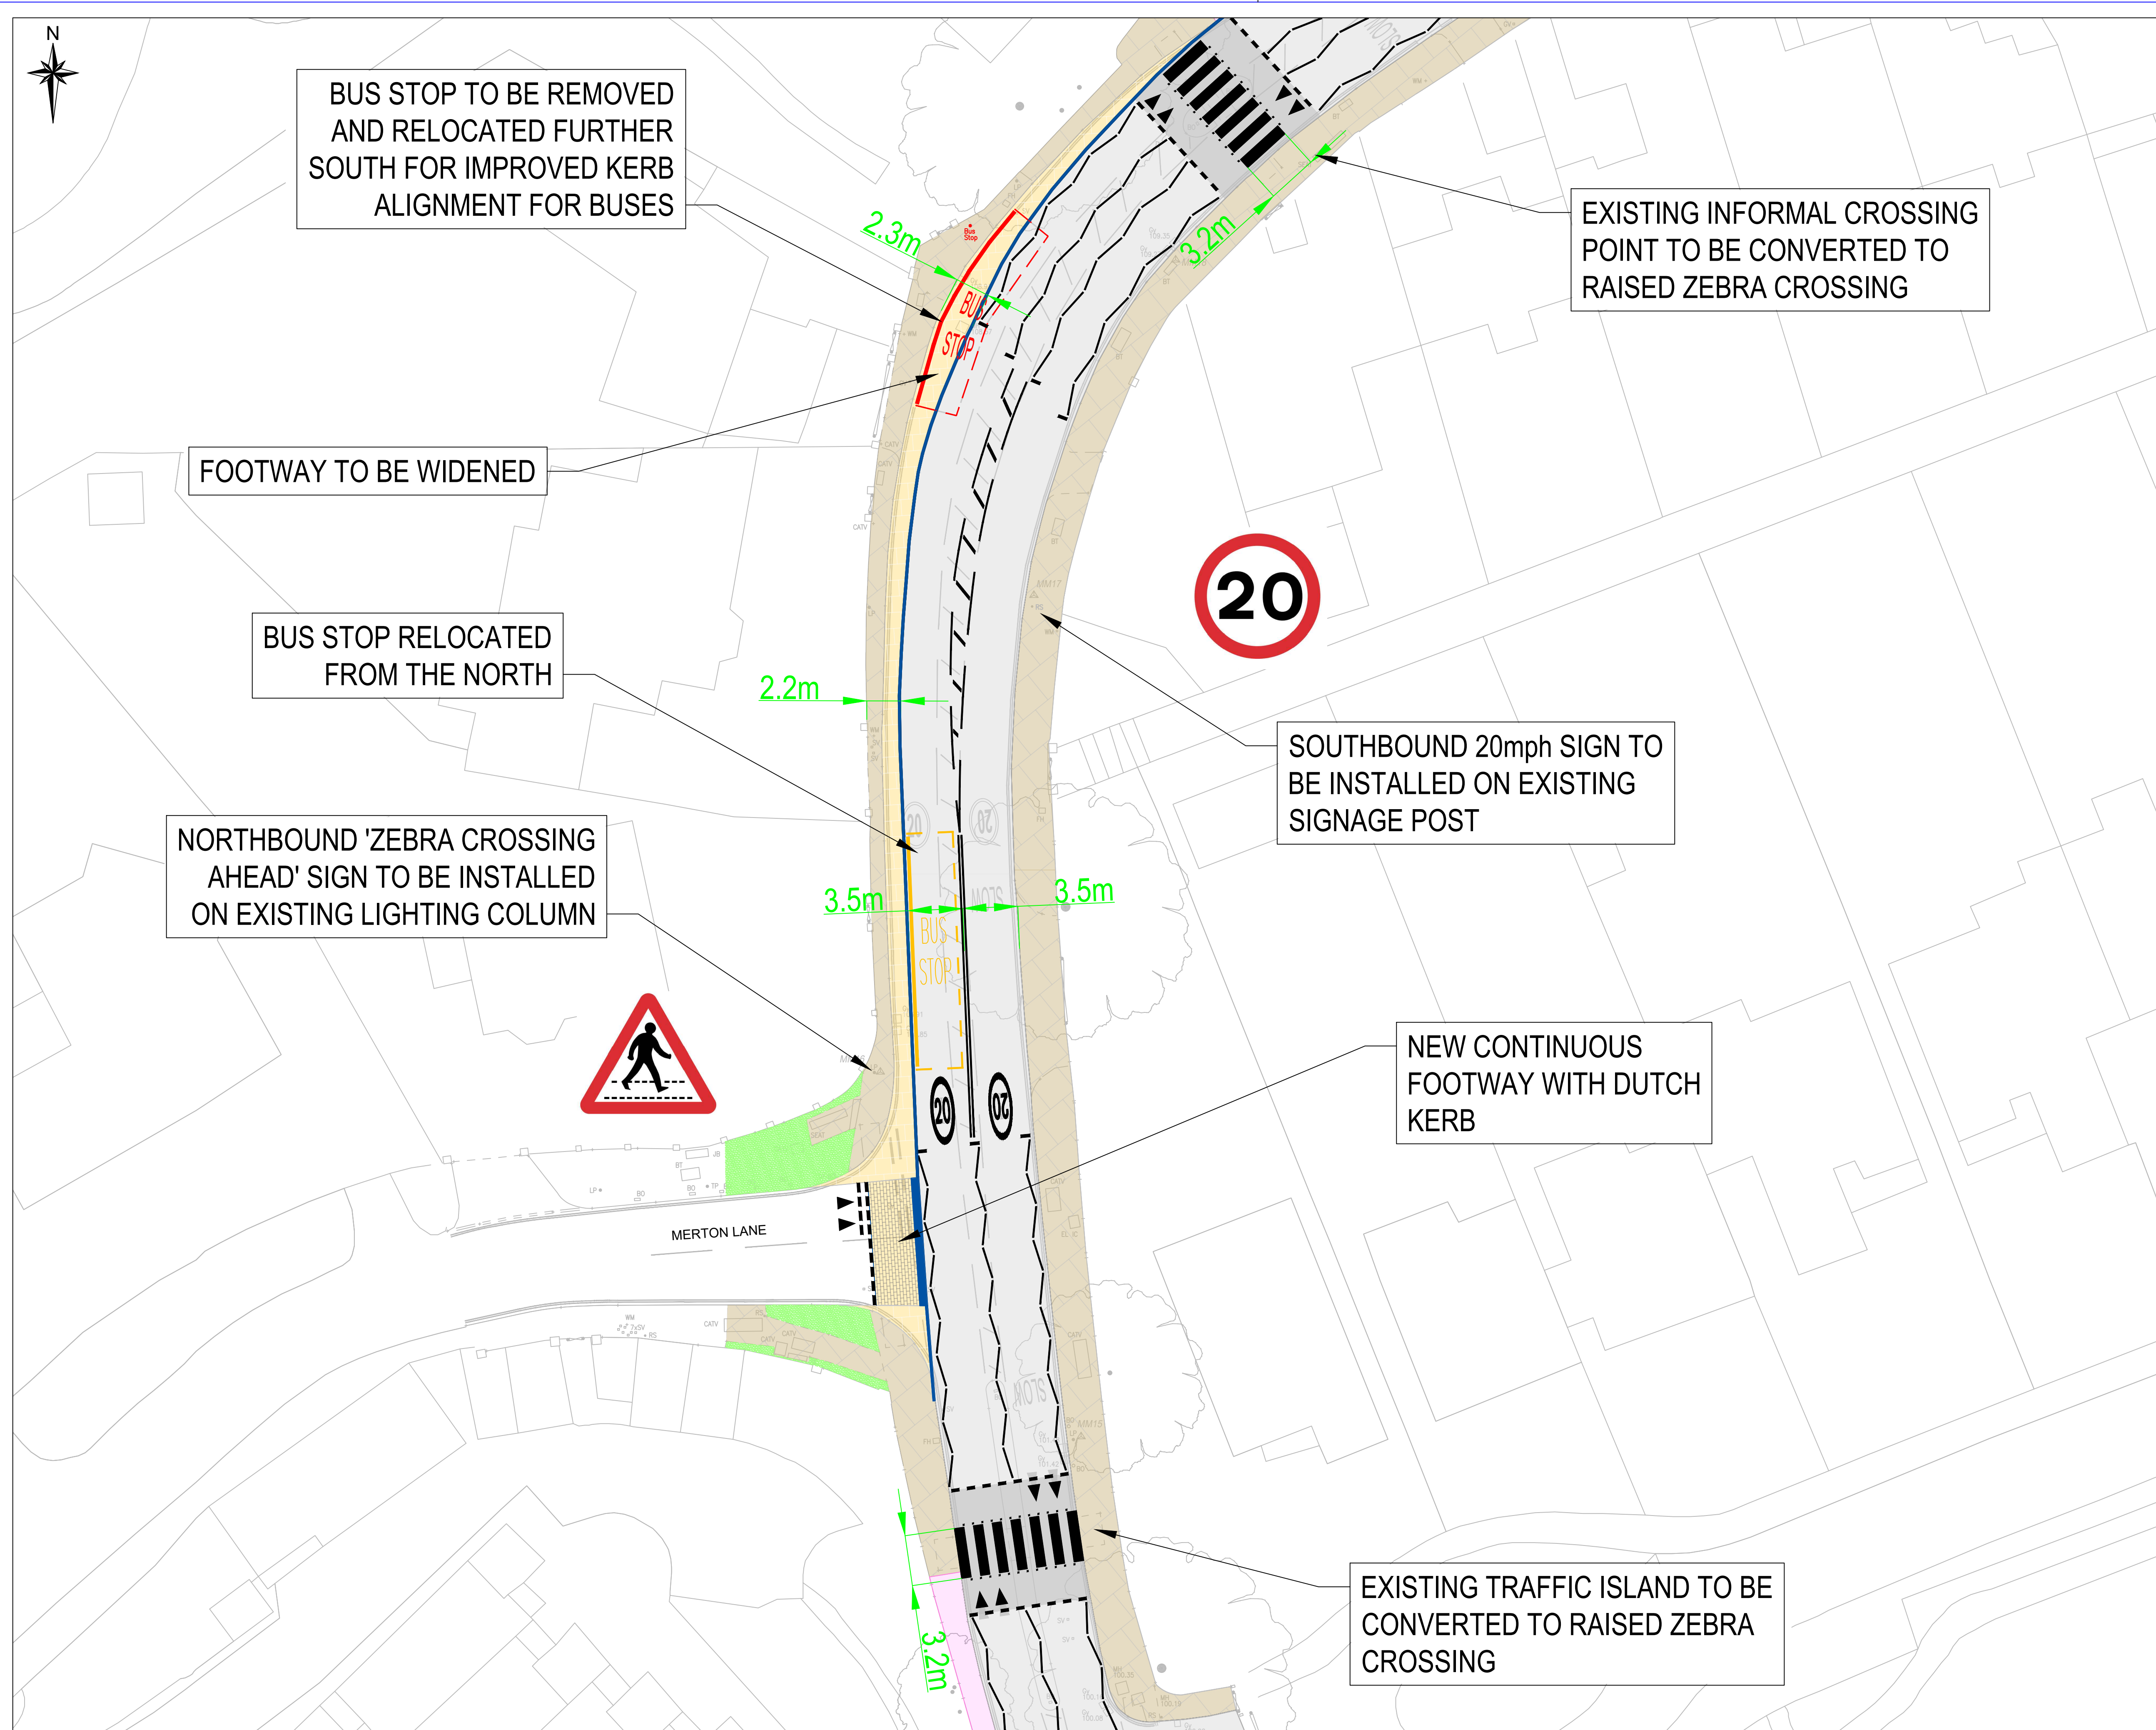

KEY			
	PROPOSED KERB LINE		PROPOSED ROAD MARKING
	ROAD MARKING TO BE REMOVED		BUS STOP
	EXISTING PARKING TO BE RETAINED		EXISTING CONstrained FOOTWAY
	EXISTING GREENING		PROPOSED FOOTWAY
	PROPOSED CONTINUOUS FOOTWAY		CARRIAGEWAY
	RAISED TABLE / RAMP		DIMENSION

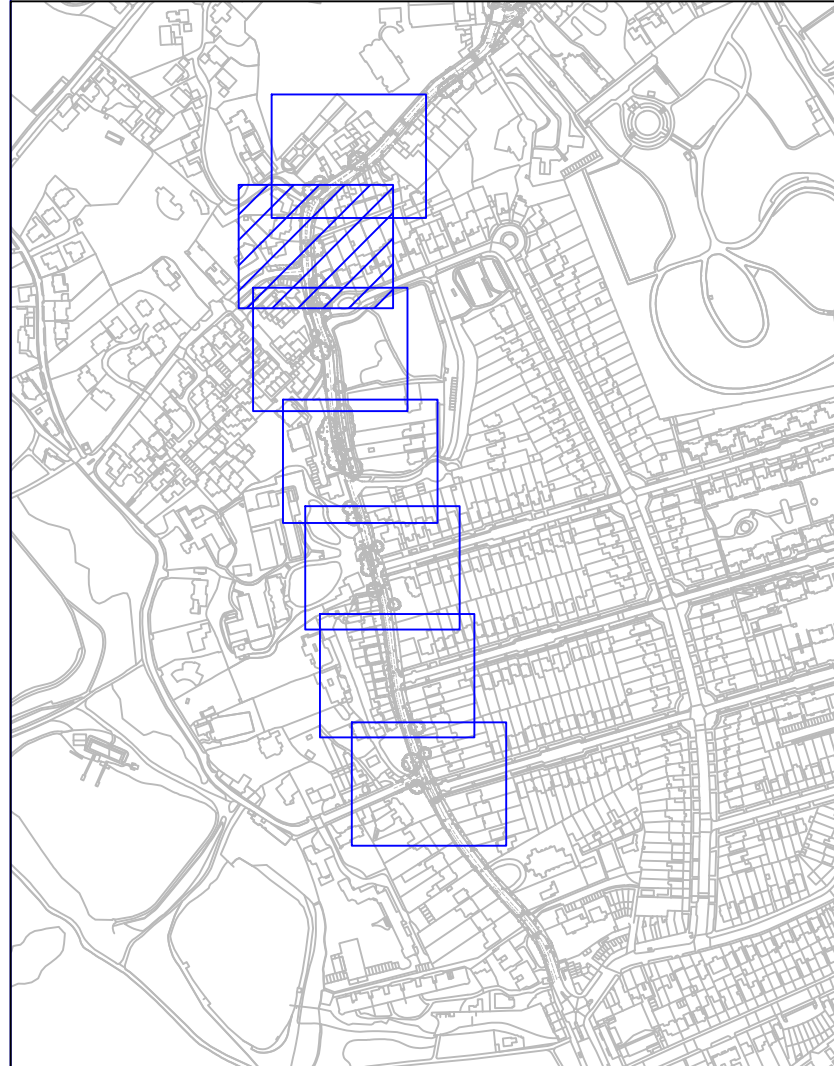


Rev	By	Date	Amendments

Camden
Design Team
Transport Strategy Service
London Borough of Camden
5 Pancras Square
Tel 020 7974 5551, Fax 020 7974 6952
DX 2106 Euston, Minicom 020 7974 6866


Project
**Safe and Healthy Streets
Highgate West Hill**

Drawing Title
**Public Consultation
Page 2 of 7**

Scale 1 : 200 @ A1	Date FEB 2026
Drawn By J.Q.	File Ref
Checked By A.C.	Dwg Name
Drawing Location	
Drawing Number	Rev. A

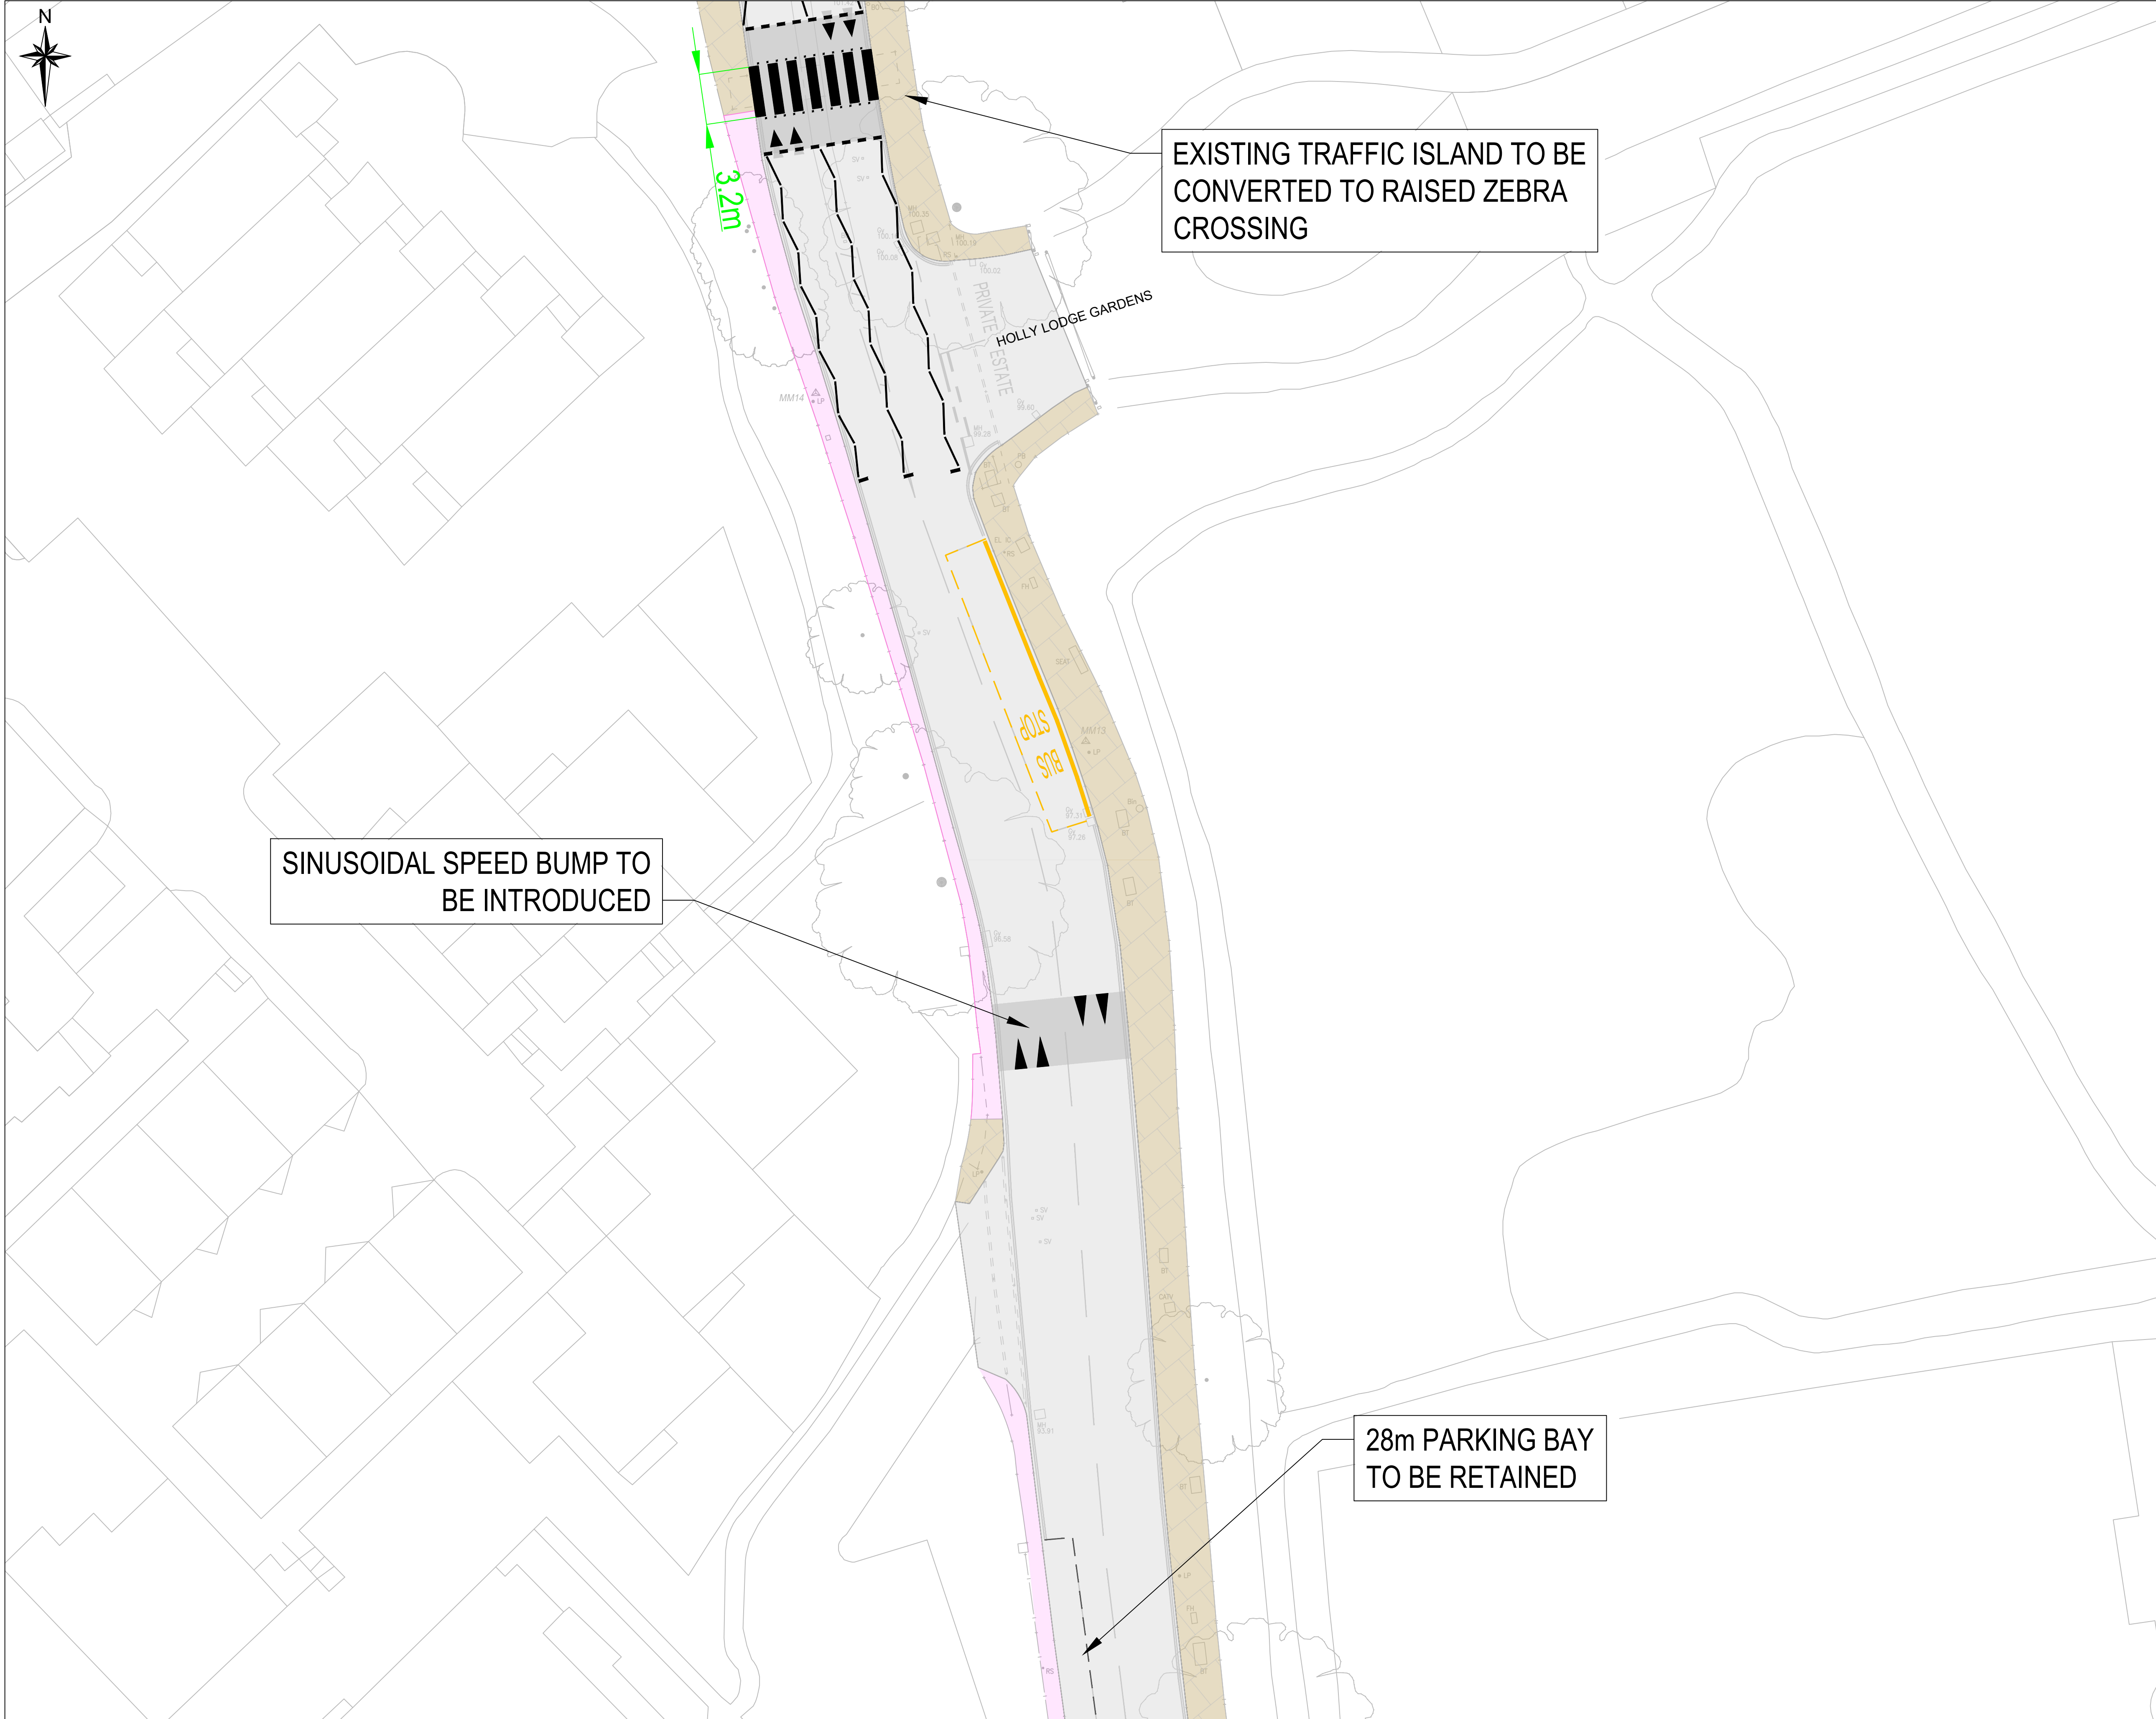

- KEY**
- PROPOSED KERB LINE
 - PROPOSED ROAD MARKING
 - ROAD MARKING TO BE REMOVED
 - BUS STOP
 - EXISTING PARKING TO BE RETAINED
 - EXISTING FOOTWAY
 - EXISTING CONSTRAINED FOOTWAY
 - EXISTING GREENING
 - PROPOSED FOOTWAY
 - PROPOSED CONTINUOUS FOOTWAY
 - CARRIAGEWAY
 - RAISED TABLE / RAMP
 - 5.0m DIMENSION

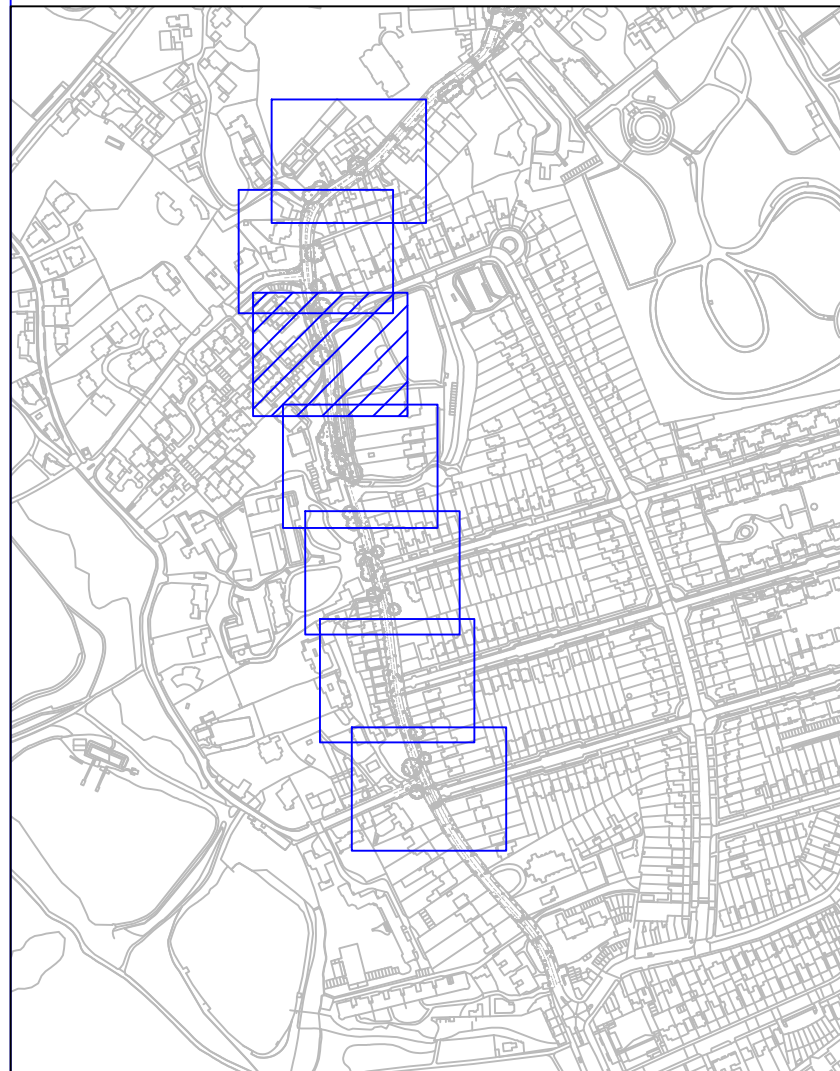

Rev	By	Date	Amendments
-----	----	------	------------

 **Camden**
Design Team
Transport Strategy Service
London Borough of Camden
5 Pancras Square
Tel 020 7974 5551, Fax 020 7974 6952
DX 2106 Euston, Minicom 020 7974 6866

Project
**Safe and Healthy Streets
Highgate West Hill**


Drawing Title
**Public Consultation
Page 3 of 7**

Scale 1 : 200 @ A1	Date FEB 2026
Drawn By J.Q.	File Ref
Checked By A.C.	Dwg Name
Drawing Location	
Drawing Number	Rev. A



KEY

- PROPOSED KERB LINE
- PROPOSED ROAD MARKING
- ROAD MARKING TO BE REMOVED
- BUS STOP
- EXISTING PARKING TO BE RETAINED
- EXISTING FOOTWAY
- EXISTING CONSTRAINED FOOTWAY
- EXISTING GREENING
- PROPOSED FOOTWAY
- PROPOSED CONTINUOUS FOOTWAY
- CARRIAGEWAY
- RAISED TABLE / RAMP
- DIMENSION

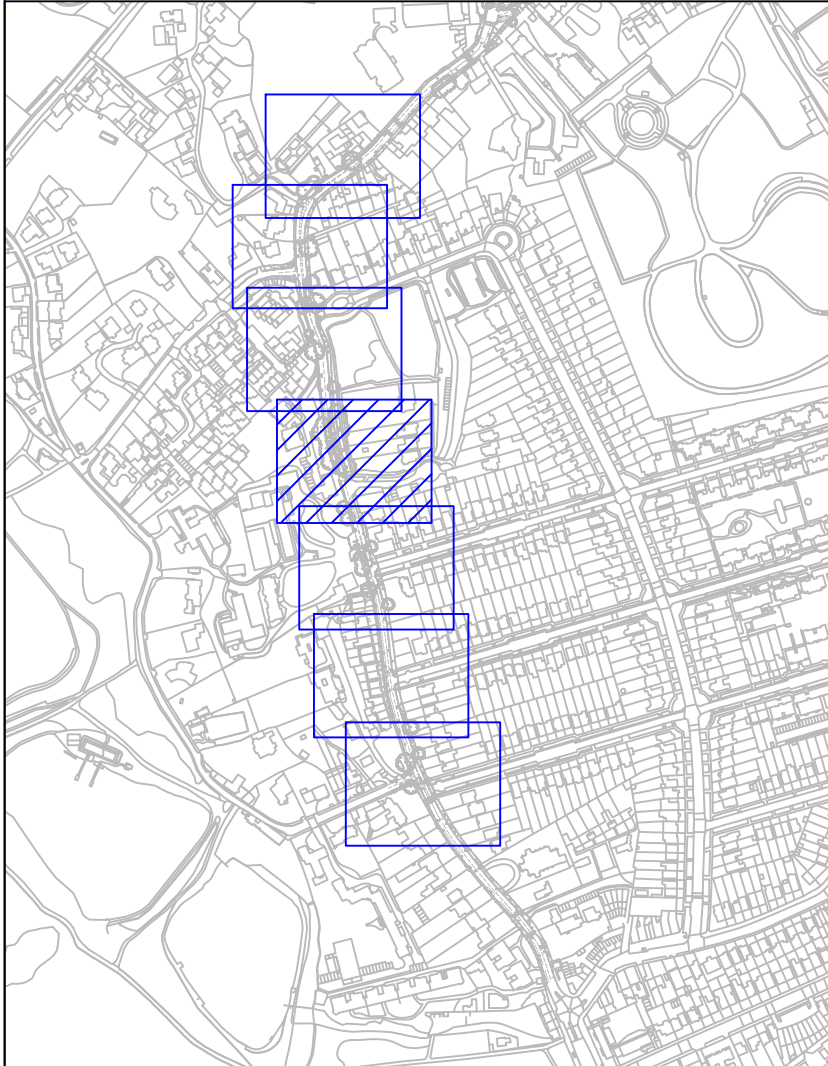

Rev	By	Date	Amendments
-----	----	------	------------



Design Team
Transport Strategy Service
London Borough of Camden
5 Pancras Square
Tel 020 7974 5551, Fax 020 7974 6952
DX 2106 Euston, Minicom 020 7974 6866

Project
**Safe and Healthy Streets
Highgate West Hill**


Drawing Title
**Public Consultation
Page 4 of 7**

Scale 1 : 200 @ A1	Date FEB 2026
Drawn By J.Q.	File Ref
Checked By A.C.	Dwg Name
Drawing Location	

Drawing Number	Rev. A
----------------	------------------



- KEY**
- PROPOSED KERB LINE
 - PROPOSED ROAD MARKING
 - ROAD MARKING TO BE REMOVED
 - BUS STOP
 - EXISTING PARKING TO BE RETAINED
 - EXISTING FOOTWAY
 - EXISTING CONSTRAINED FOOTWAY
 - EXISTING GREENING
 - PROPOSED FOOTWAY
 - PROPOSED CONTINUOUS FOOTWAY
 - CARRIAGEWAY
 - RAISED TABLE / RAMP
 - 5.0m DIMENSION

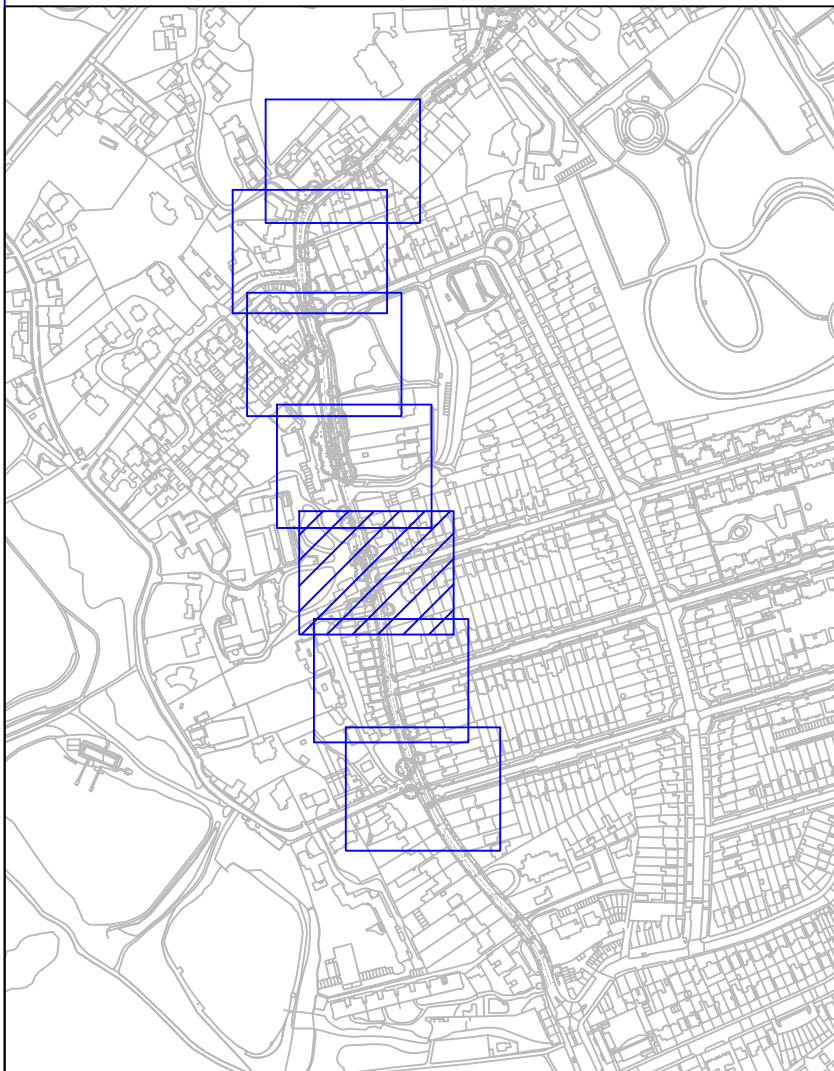

Rev	By	Date	Amendments
-----	----	------	------------

**Camden**
Design Team
Transport Strategy Service
London Borough of Camden
5 Pancras Square
Tel 020 7974 5551, Fax 020 7974 6952
DX 2106 Euston, Minicom 020 7974 6866

Project
**Safe and Healthy Streets
Highgate West Hill**

Drawing Title
**Public Consultation
Page 5 of 7**


Scale 1 : 200 @ A1	Date FEB 2026
Drawn By J.Q.	File Ref
Checked By A.C.	Dwg Name
Drawing Location	

Drawing Number	Rev. A
----------------	------------------



KEY

- PROPOSED KERB LINE
- PROPOSED ROAD MARKING
- ROAD MARKING TO BE REMOVED
- BUS STOP
- EXISTING PARKING TO BE RETAINED
- EXISTING FOOTWAY
- EXISTING CONSTRAINED FOOTWAY
- EXISTING GREENING
- PROPOSED FOOTWAY
- PROPOSED CONTINUOUS FOOTWAY
- CARRIAGEWAY
- RAISED TABLE / RAMP
- 5.0m DIMENSION

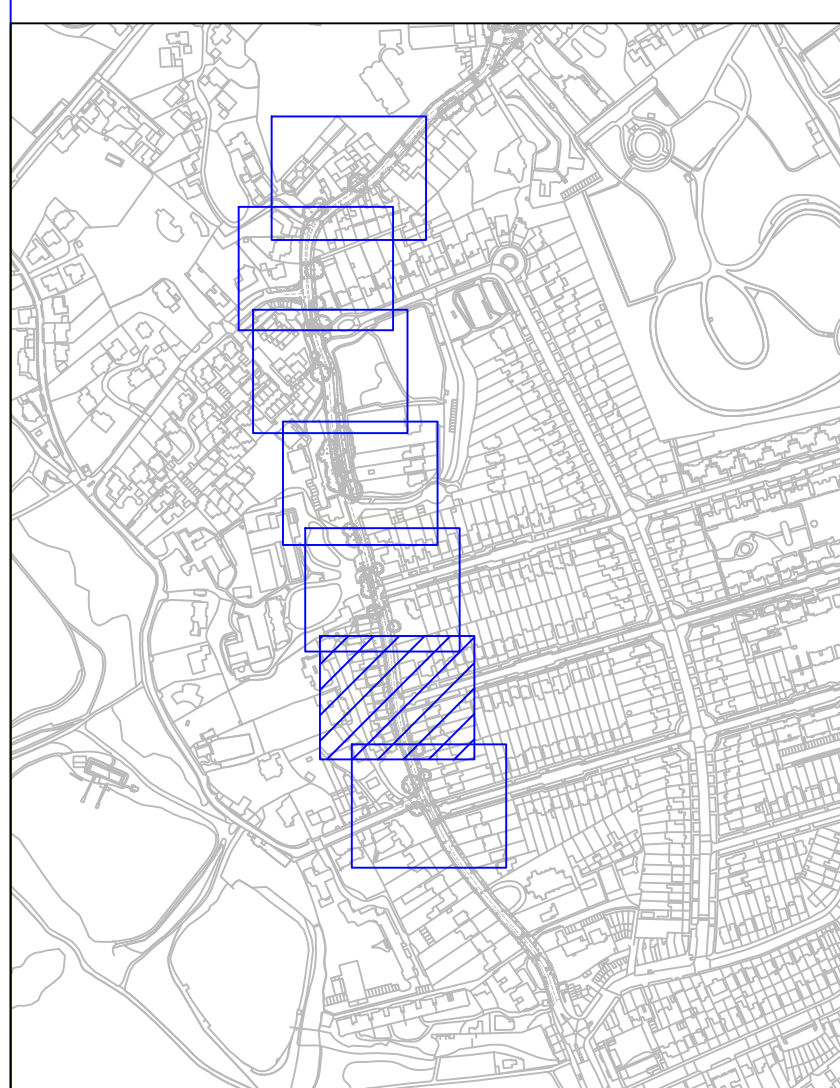


Rev	By	Date	Amendments

Camden
Design Team
Transport Strategy Service
London Borough of Camden
5 Pancras Square
Tel 020 7974 5551, Fax 020 7974 6952
DX 2106 Euston, Minicom 020 7974 6866


Project
**Safe and Healthy Streets
Highgate West Hill**

Drawing Title
**Public Consultation
Page 6 of 7**

Scale 1 : 200 @ A1	Date FEB 2026
Drawn By J.Q.	File Ref
Checked By A.C.	Dwg Name
Drawing Location	
Drawing Number	Rev. A

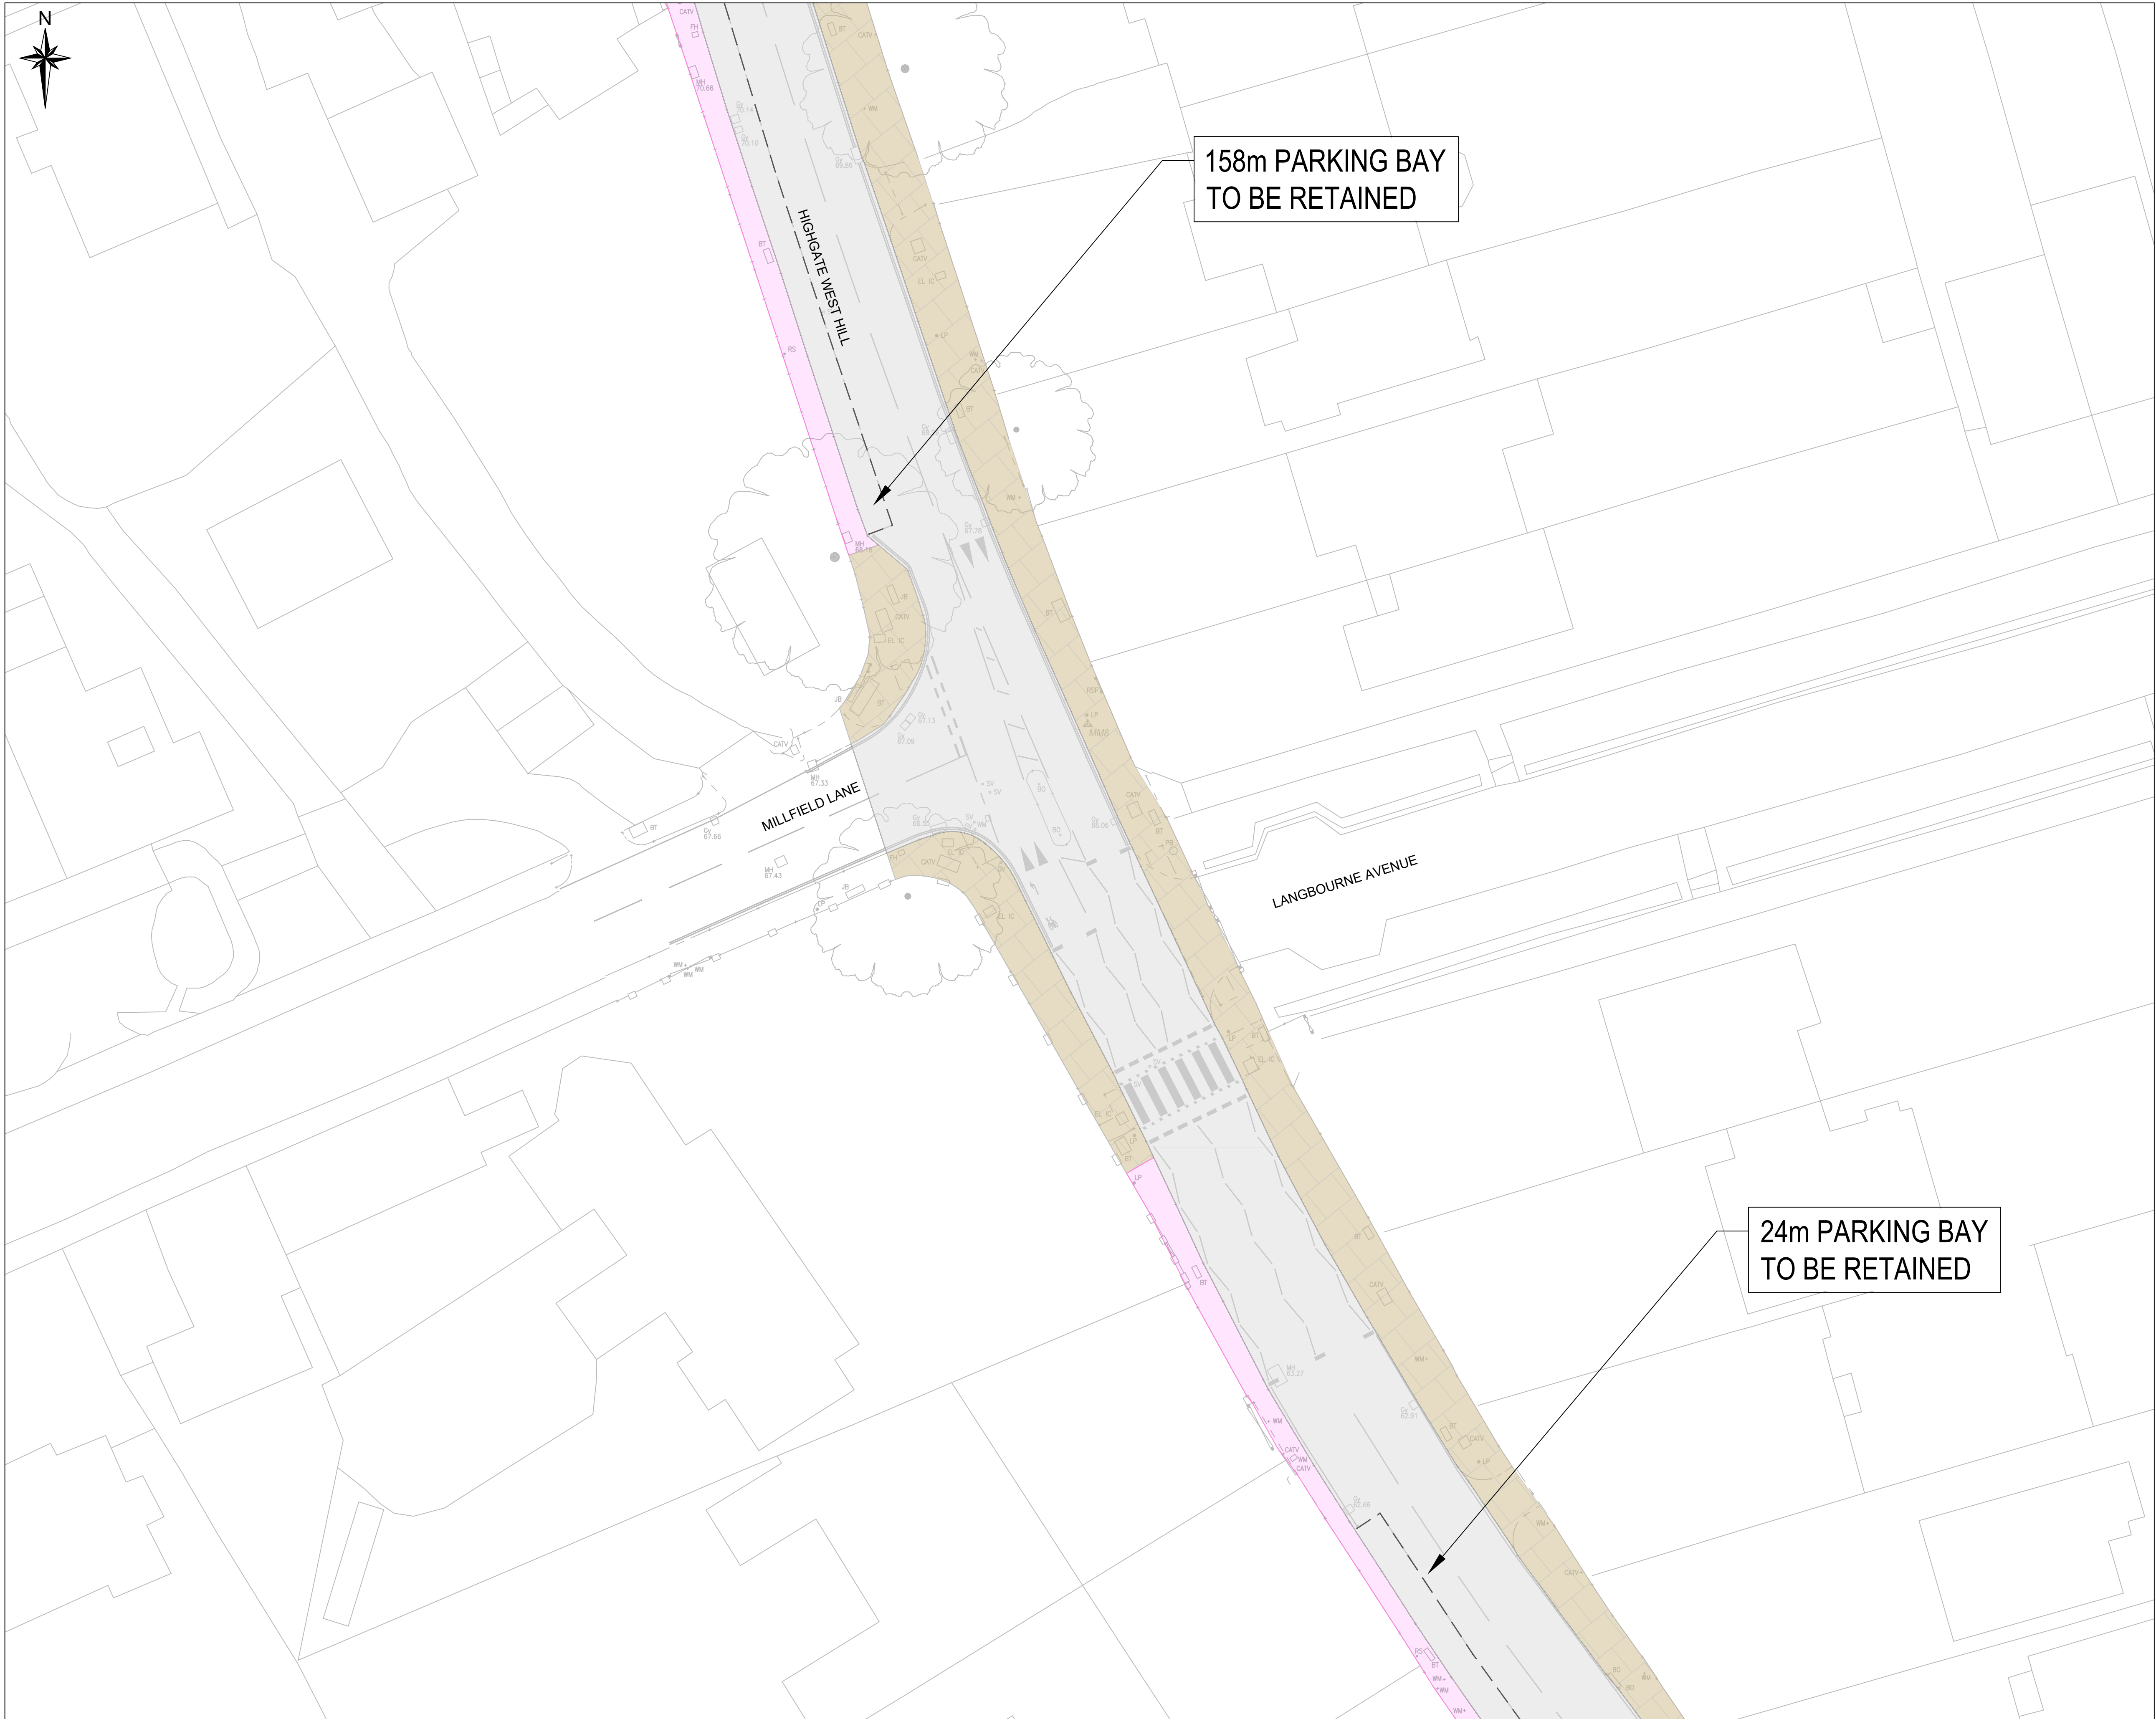

- KEY**
- PROPOSED KERB LINE
 - PROPOSED ROAD MARKING
 - ROAD MARKING TO BE REMOVED
 - BUS STOP
 - EXISTING PARKING TO BE RETAINED
 - EXISTING FOOTWAY
 - EXISTING CONSTRAINED FOOTWAY
 - EXISTING GREENING
 - PROPOSED FOOTWAY
 - PROPOSED CONTINUOUS FOOTWAY
 - CARRIAGEWAY
 - RAISED TABLE / RAMP
 - 5.0m DIMENSION

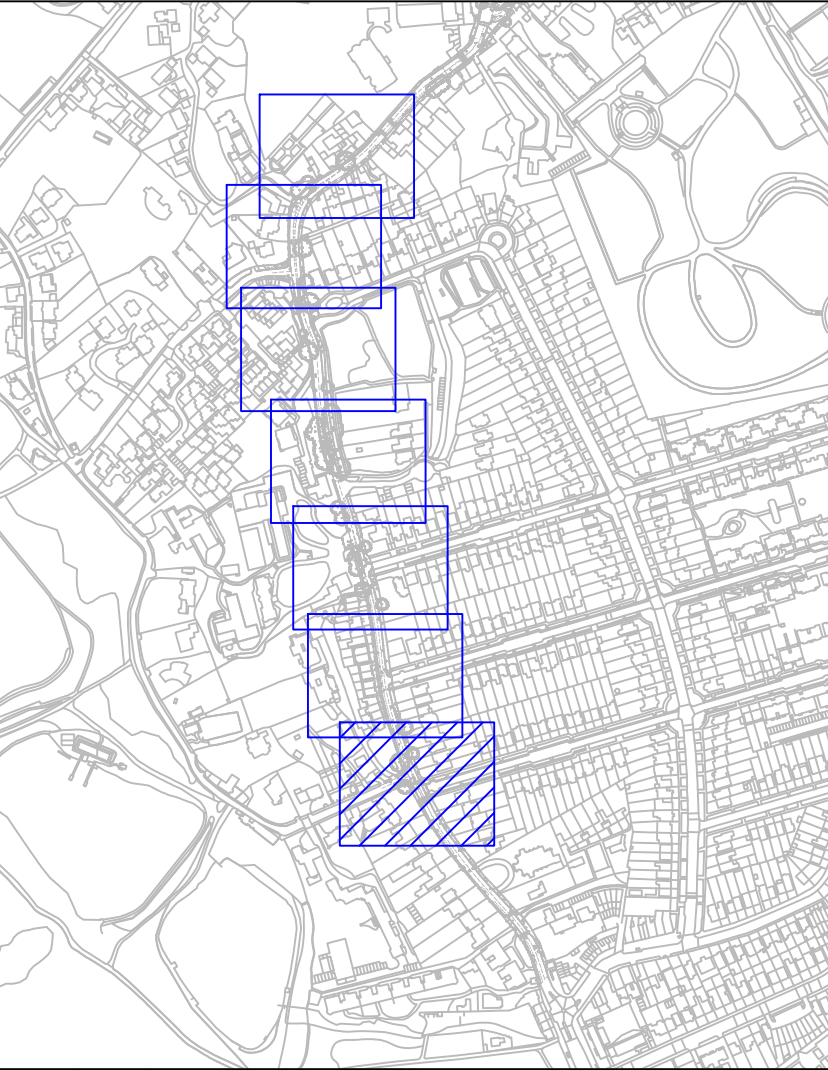

Rev	By	Date	Amendments
-----	----	------	------------

Camden
Design Team
Transport Strategy Service
London Borough of Camden
5 Pancras Square
Tel 020 7974 5551, Fax 020 7974 6952
DX 2106 Euston, Minicom 020 7974 6866

Project
**Safe and Healthy Streets
Highgate West Hill**

Drawing Title
**Public Consultation
Page 7 of 7**

Scale 1 : 200 @ A1	Date FEB 2026
Drawn By J.Q.	File Ref
Checked By A.C.	Dwg Name
Drawing Location	
Drawing Number	Rev. A