




Remove existing signs from post.  
Retain post in it's current location and  
add new sign ref 'PH-ICE' - see sign design  
sheet for further details





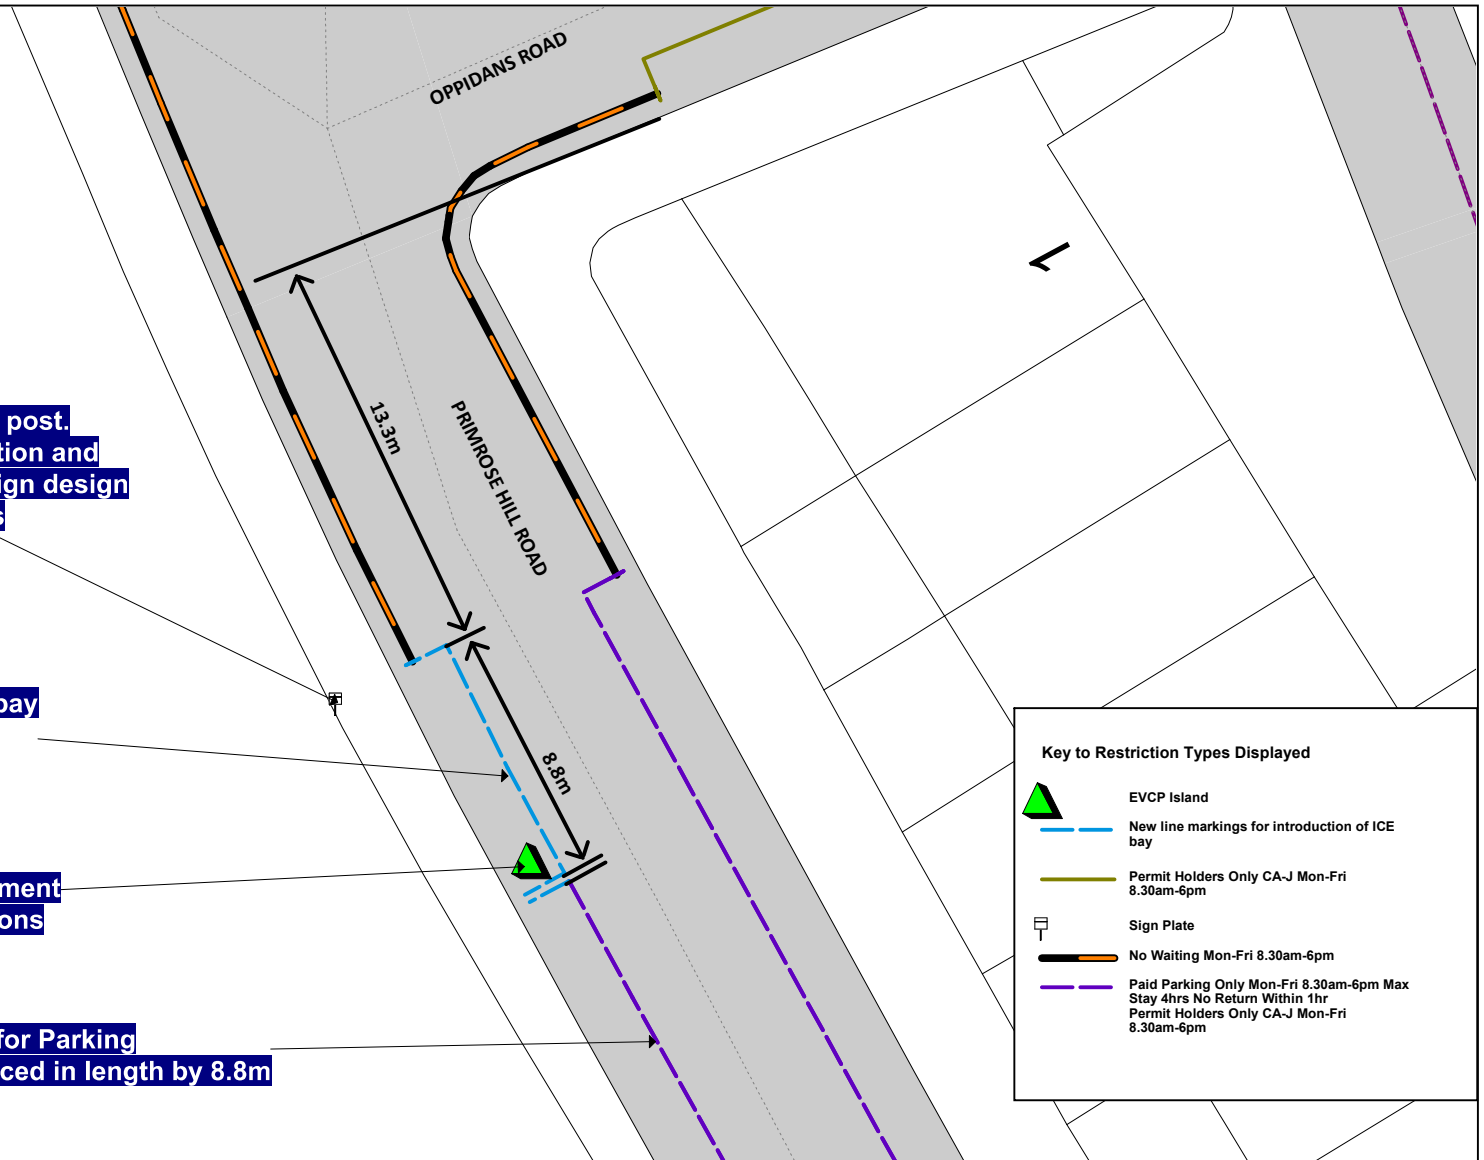

Proposed 'Permit Holders Only ICE' bay  
for a length of 8.8m

EVCP Island - Please see attached document  
for further detailed drawing of dimensions

Existing 'Paid-for Parking  
/Permit Holders' bay reduced in length by 8.8m



**Key to Restriction Types Displayed**

-  EVCP Island
-  New line markings for introduction of ICE bay
-  Permit Holders Only CA-J Mon-Fri 8.30am-6pm
-  Sign Plate
-  No Waiting Mon-Fri 8.30am-6pm
-  Paid Parking Only Mon-Fri 8.30am-6pm Max Stay 4hrs No Return Within 1hr Permit Holders Only CA-J Mon-Fri 8.30am-6pm



© Crown copyright. All rights reserved  
LB Camden  
Licence No. 100019726 2022

Primrose Hill PROPOSED Permit holders only ICE bay

SCALE	1 : 250
DATE	13/07/2022
DRAWING No.	Site 3 ICE PROP
DRAWN BY	BOM
	Page 1 of 1