
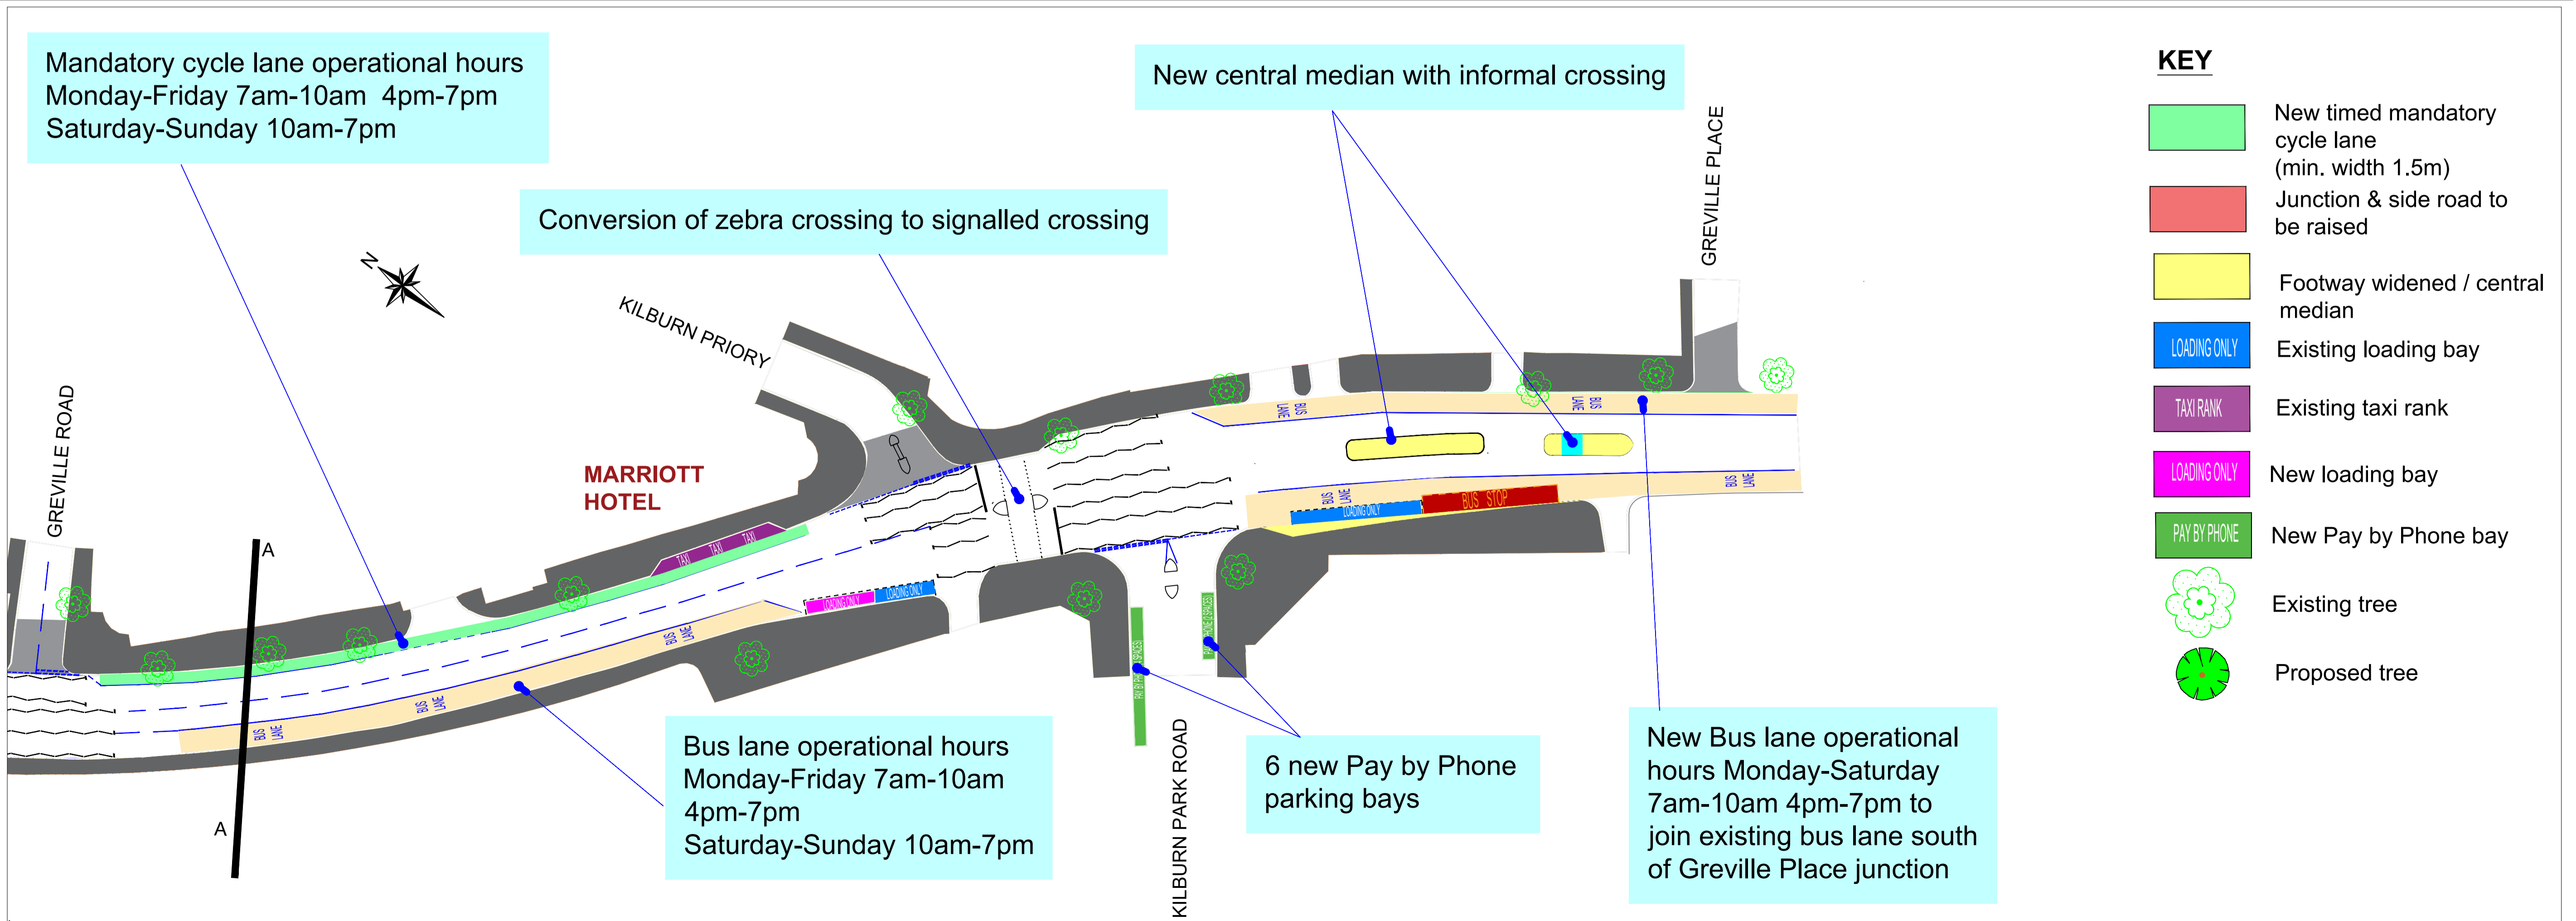


LOWER KILBURN HIGH ROAD PROJECT (WEST END LANE TO GREVILLE PLACE)

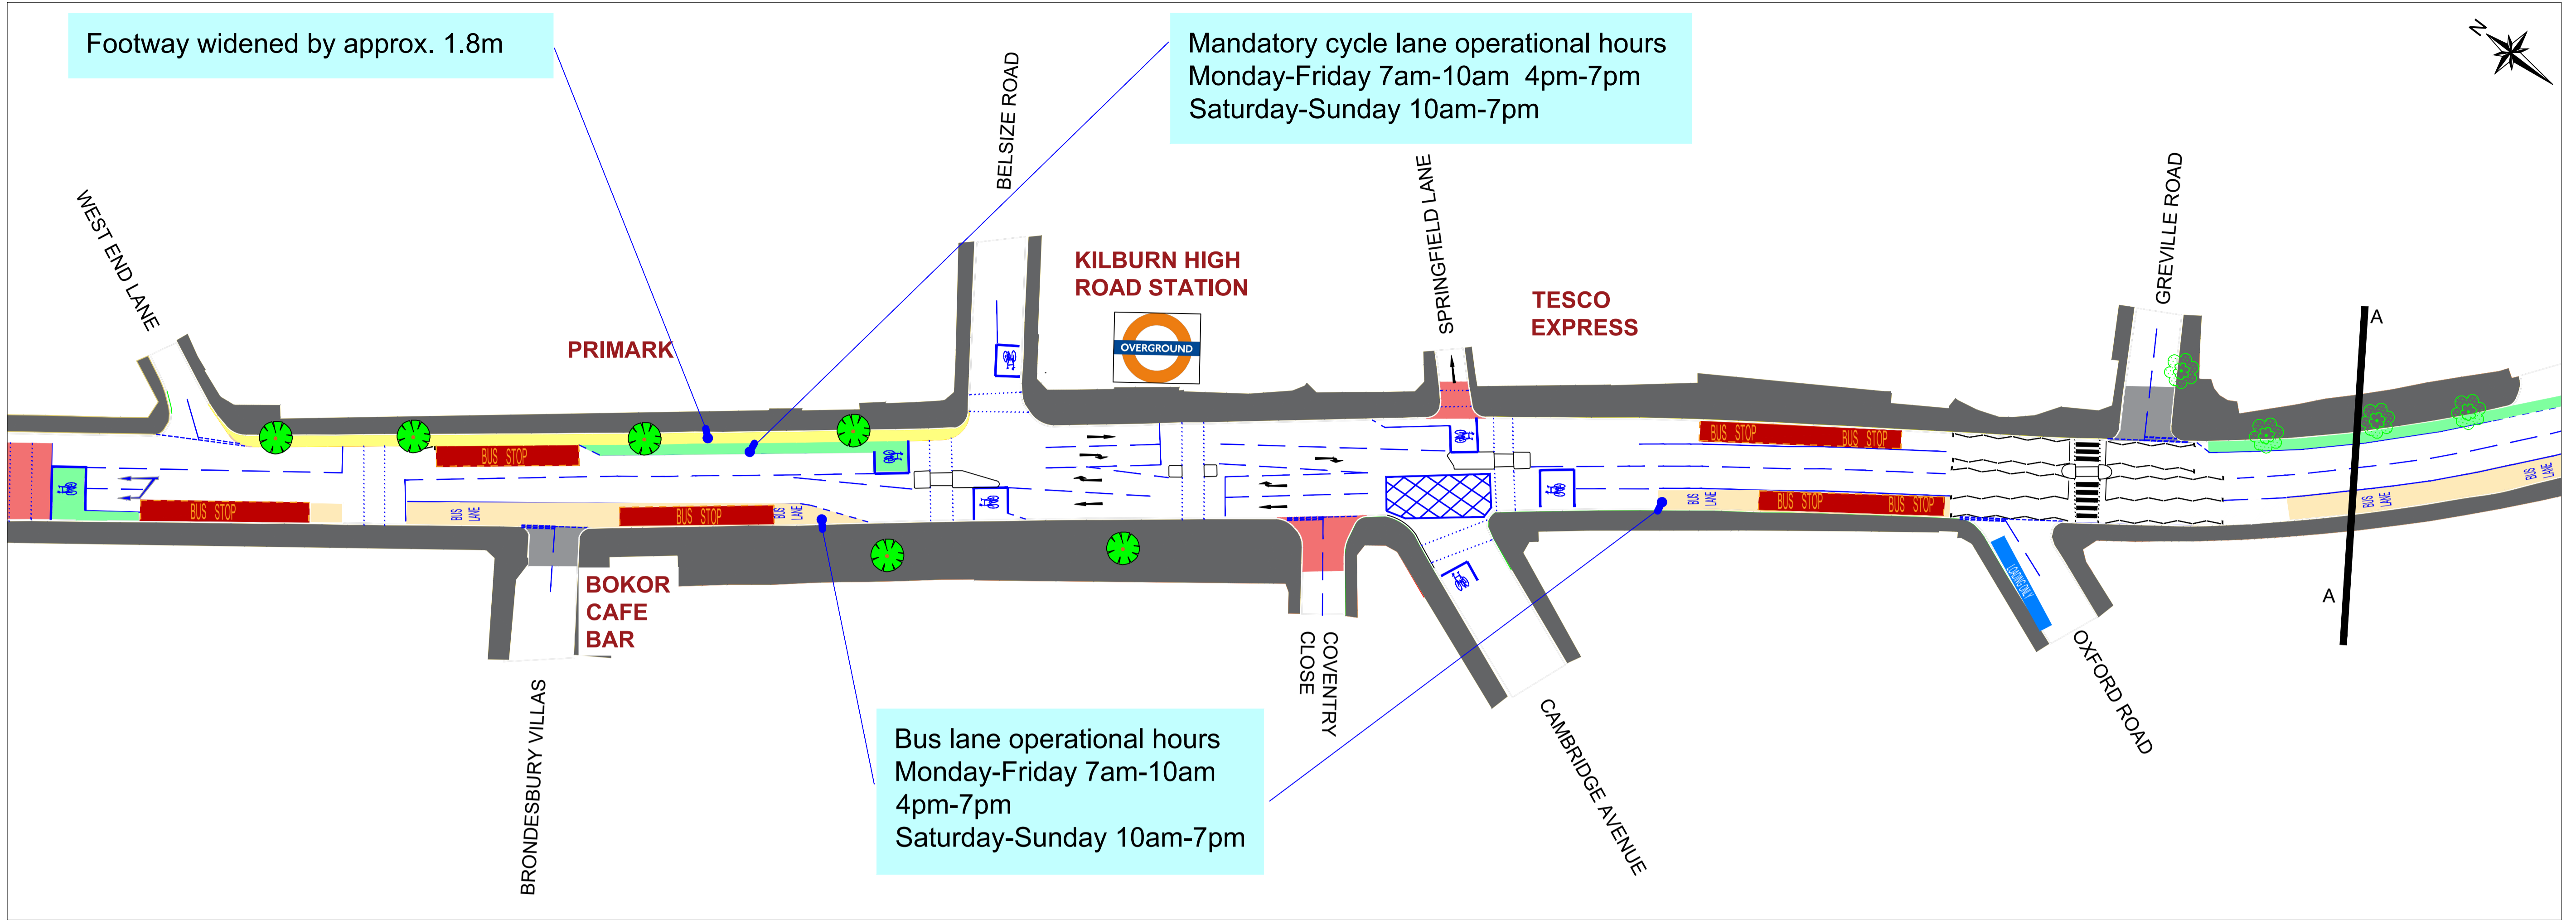

KEY

	New timed mandatory cycle lane (min. width 1.5m)
	Junction & side road to be raised
	Footway widened / central median
	Existing loading bay
	Existing taxi rank
	New loading bay
	New Pay by Phone bay
	Existing tree
	Proposed tree