
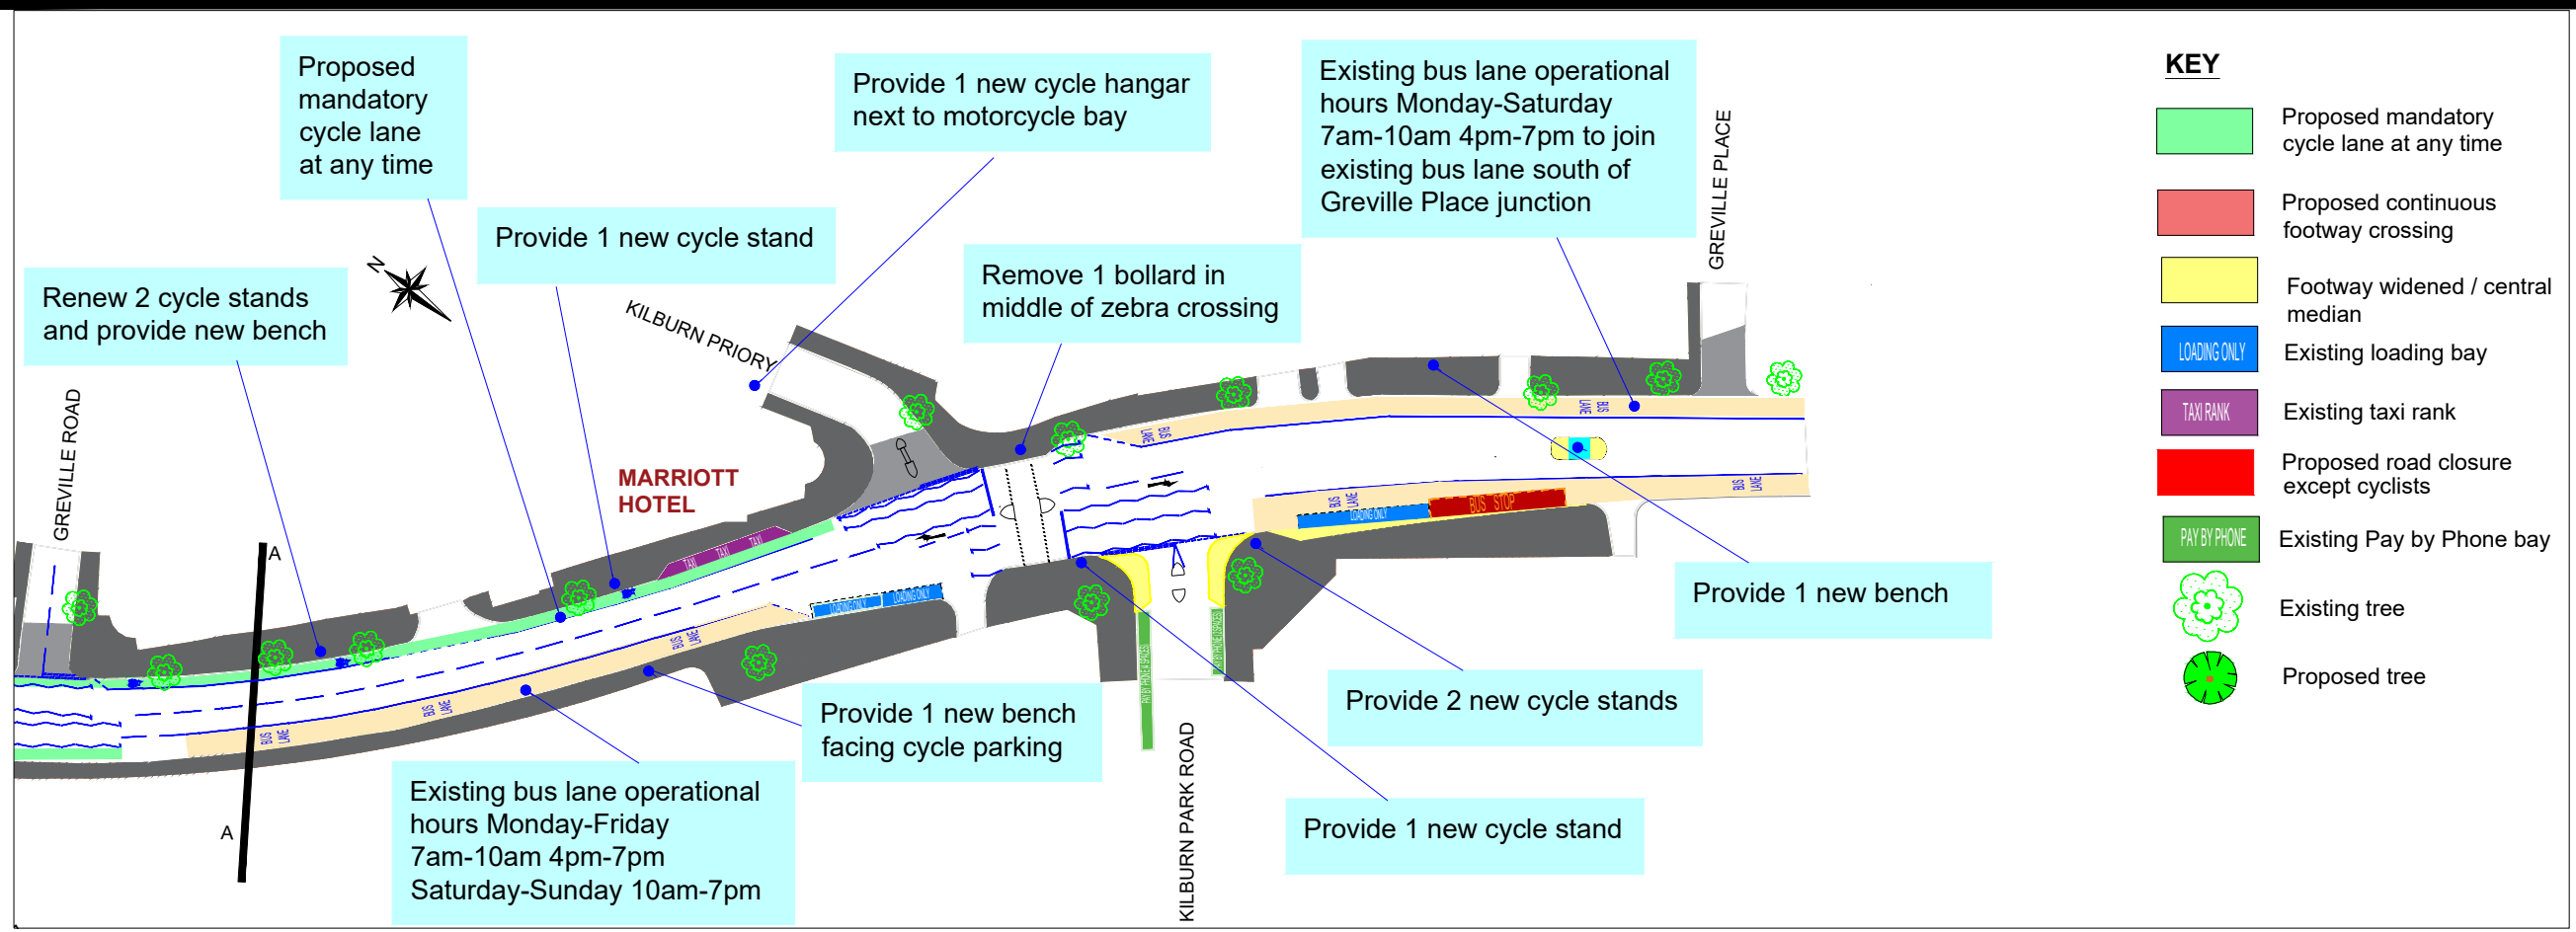


LOWER KILBURN HIGH ROAD PROJECT (BELSIZE ROAD TO GREVILLE PLACE)

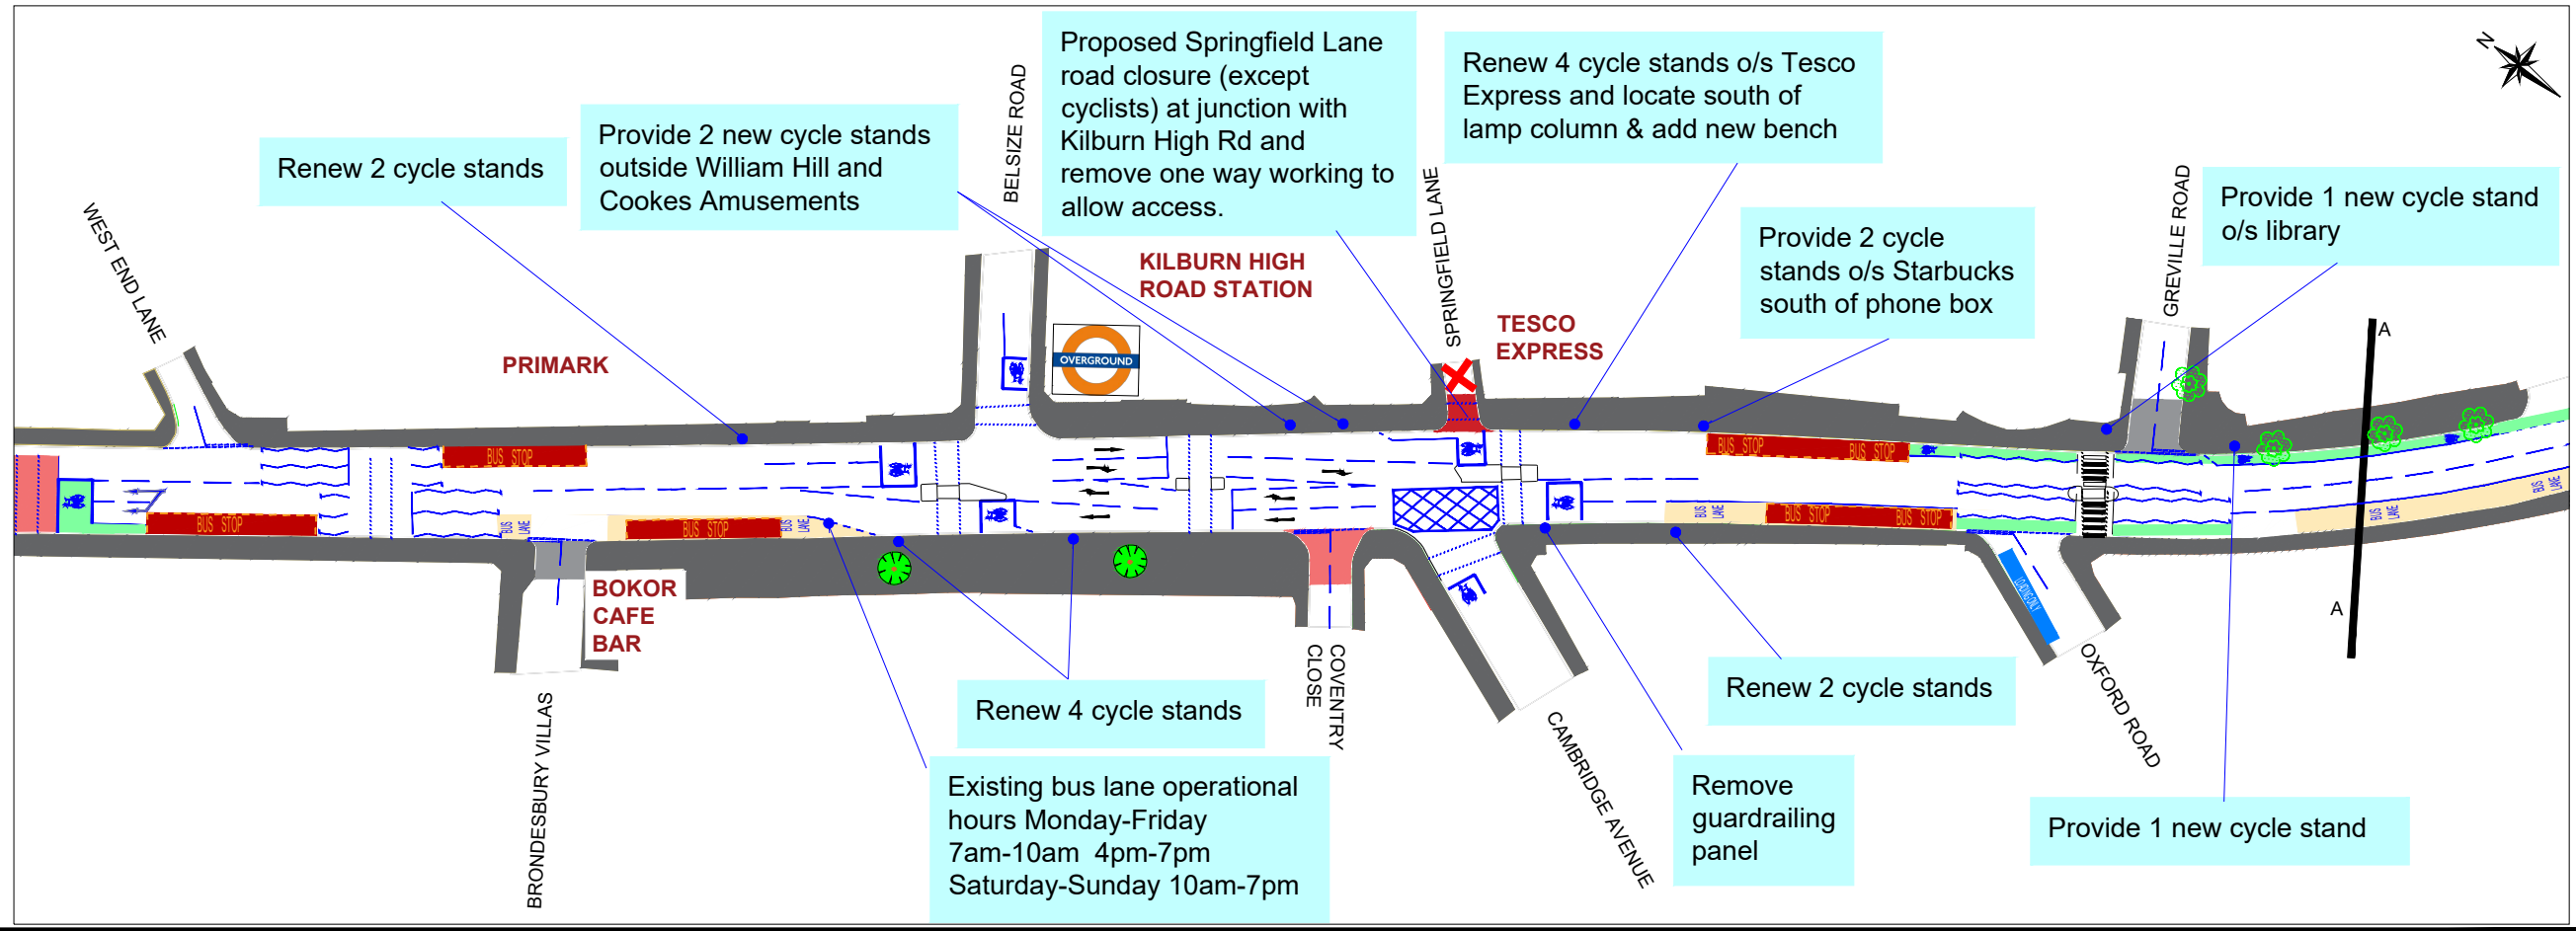

KEY

	Proposed mandatory cycle lane at any time
	Proposed continuous footway crossing
	Footway widened / central median
	Existing loading bay
	Existing taxi rank
	Proposed road closure except cyclists
	Existing Pay by Phone bay
	Existing tree
	Proposed tree