



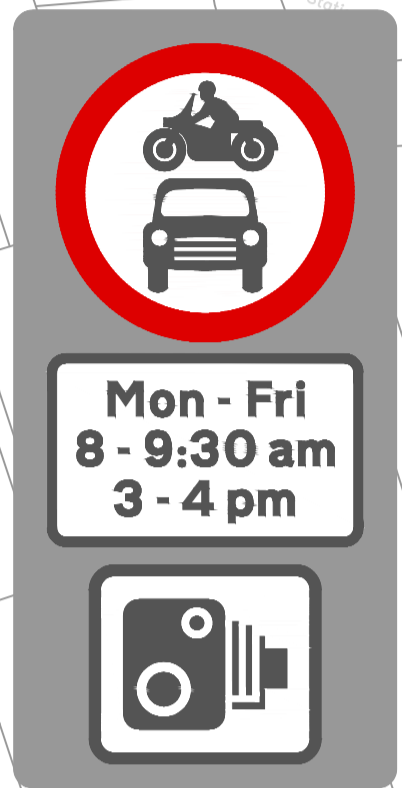

POTENTIAL FOR TRAFFIC ENFORCEMENT CAMERA MONITORING ON EXISTING LAMP COLUMN.

POTENTIAL FOR TRAFFIC ENFORCEMENT CAMERA MONITORING WITH NEW 6m POLE.


PROPOSED DOUBLE YELLOW WAITING RESTRICTIONS AT JUNCTION (10m).

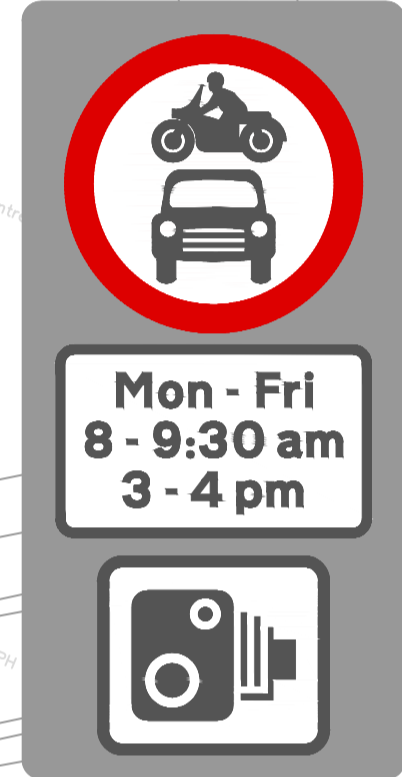

PROPOSED HEALTHY SCHOOL STREET FOLDING SIGNS TO BE PLACED ON NEW 4m SIGNAGE POLES.

PROPOSED HEALTHY SCHOOL STREET FOLDING SIGNS TO BE PLACED ON NEW 4m SIGNAGE POLES.


5.5m OF PAY BY PHONE PARKING TO BE REMOVED AND REPLACED WITH TWO RESIDENTIAL CYCLE HANGERS.

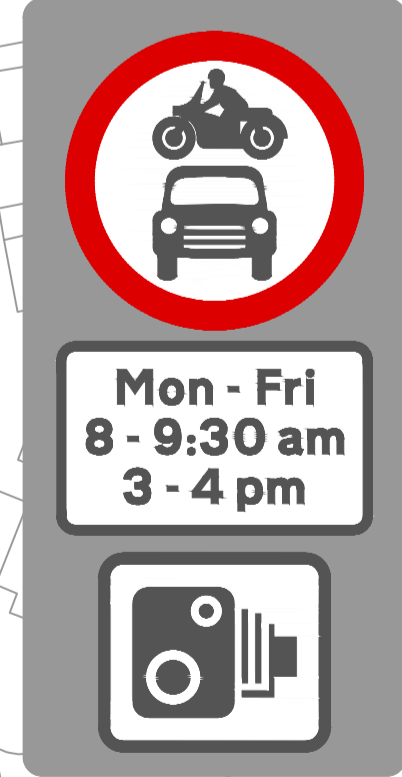

POTENTIAL FOR TRAFFIC ENFORCEMENT CAMERA MONITORING WITH NEW 6m POLE.

PROPOSED HEALTHY SCHOOL STREET FOLDING SIGNS TO BE PLACED ON NEW 4m SIGNAGE POLES.

- KEY**
- █ Proposed Timed Road Closure Area
 - Proposed Signage
 - Proposed Signage Pole
 - Proposed White Road Marking
 - Proposed Yellow Road Marking
 - - - Existing Parking to be removed
 - █ Proposed Cycle Hanger
 - █ Existing School Entrance
 - █ School
 - Existing lighting column

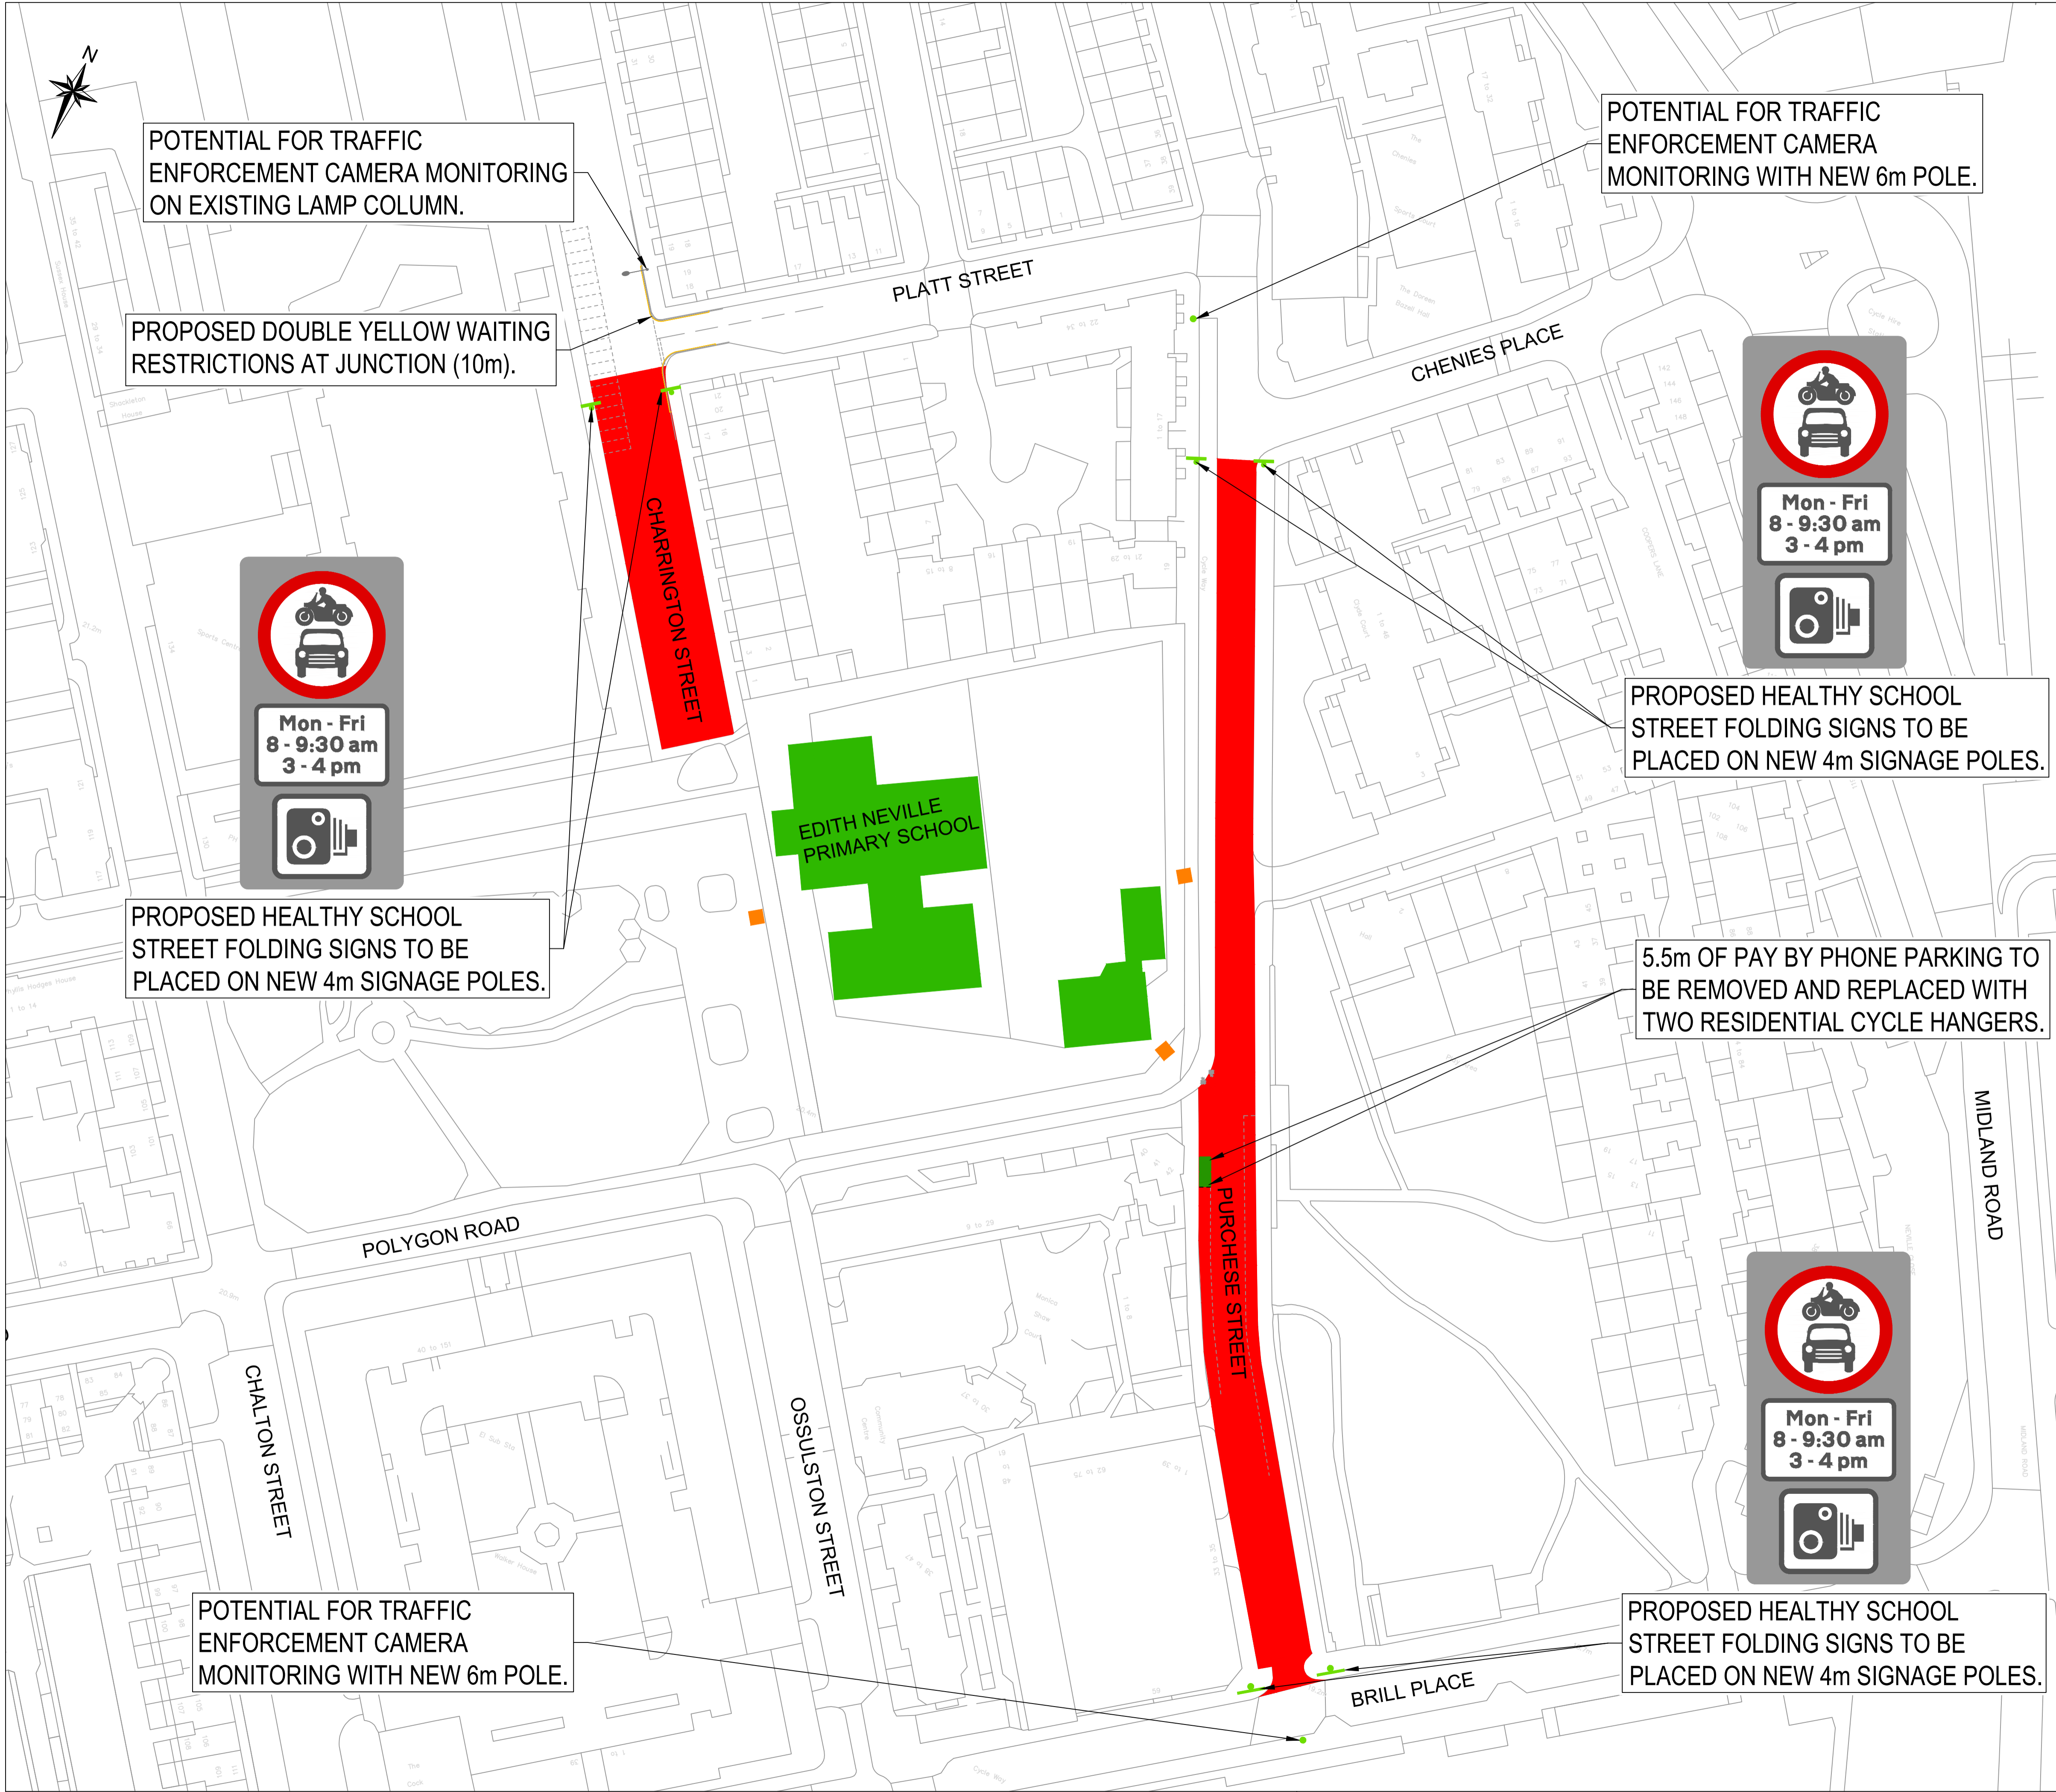

Rev	By	Date	Amendments
Design Team Transport Strategy Service London Borough of Camden 5 Pancras Square Tel 020 7974 5551, Fax 020 7974 6952 DX2106 Euston, Minicom 020 7974 6866			
Project		HEALTHY SCHOOL STREETS SOMERS TOWN	
Drawing Title		SOMERS TOWN TIMED CLOSURE EDITH NEVILLE TIMED CLOSURE	
Scale	1:500 A1	Date	JULY 2022
Drawn By	RW	File Ref	
Checked By		Dwg Name	
Drawing Location			
Drawing Number			Rev. A