


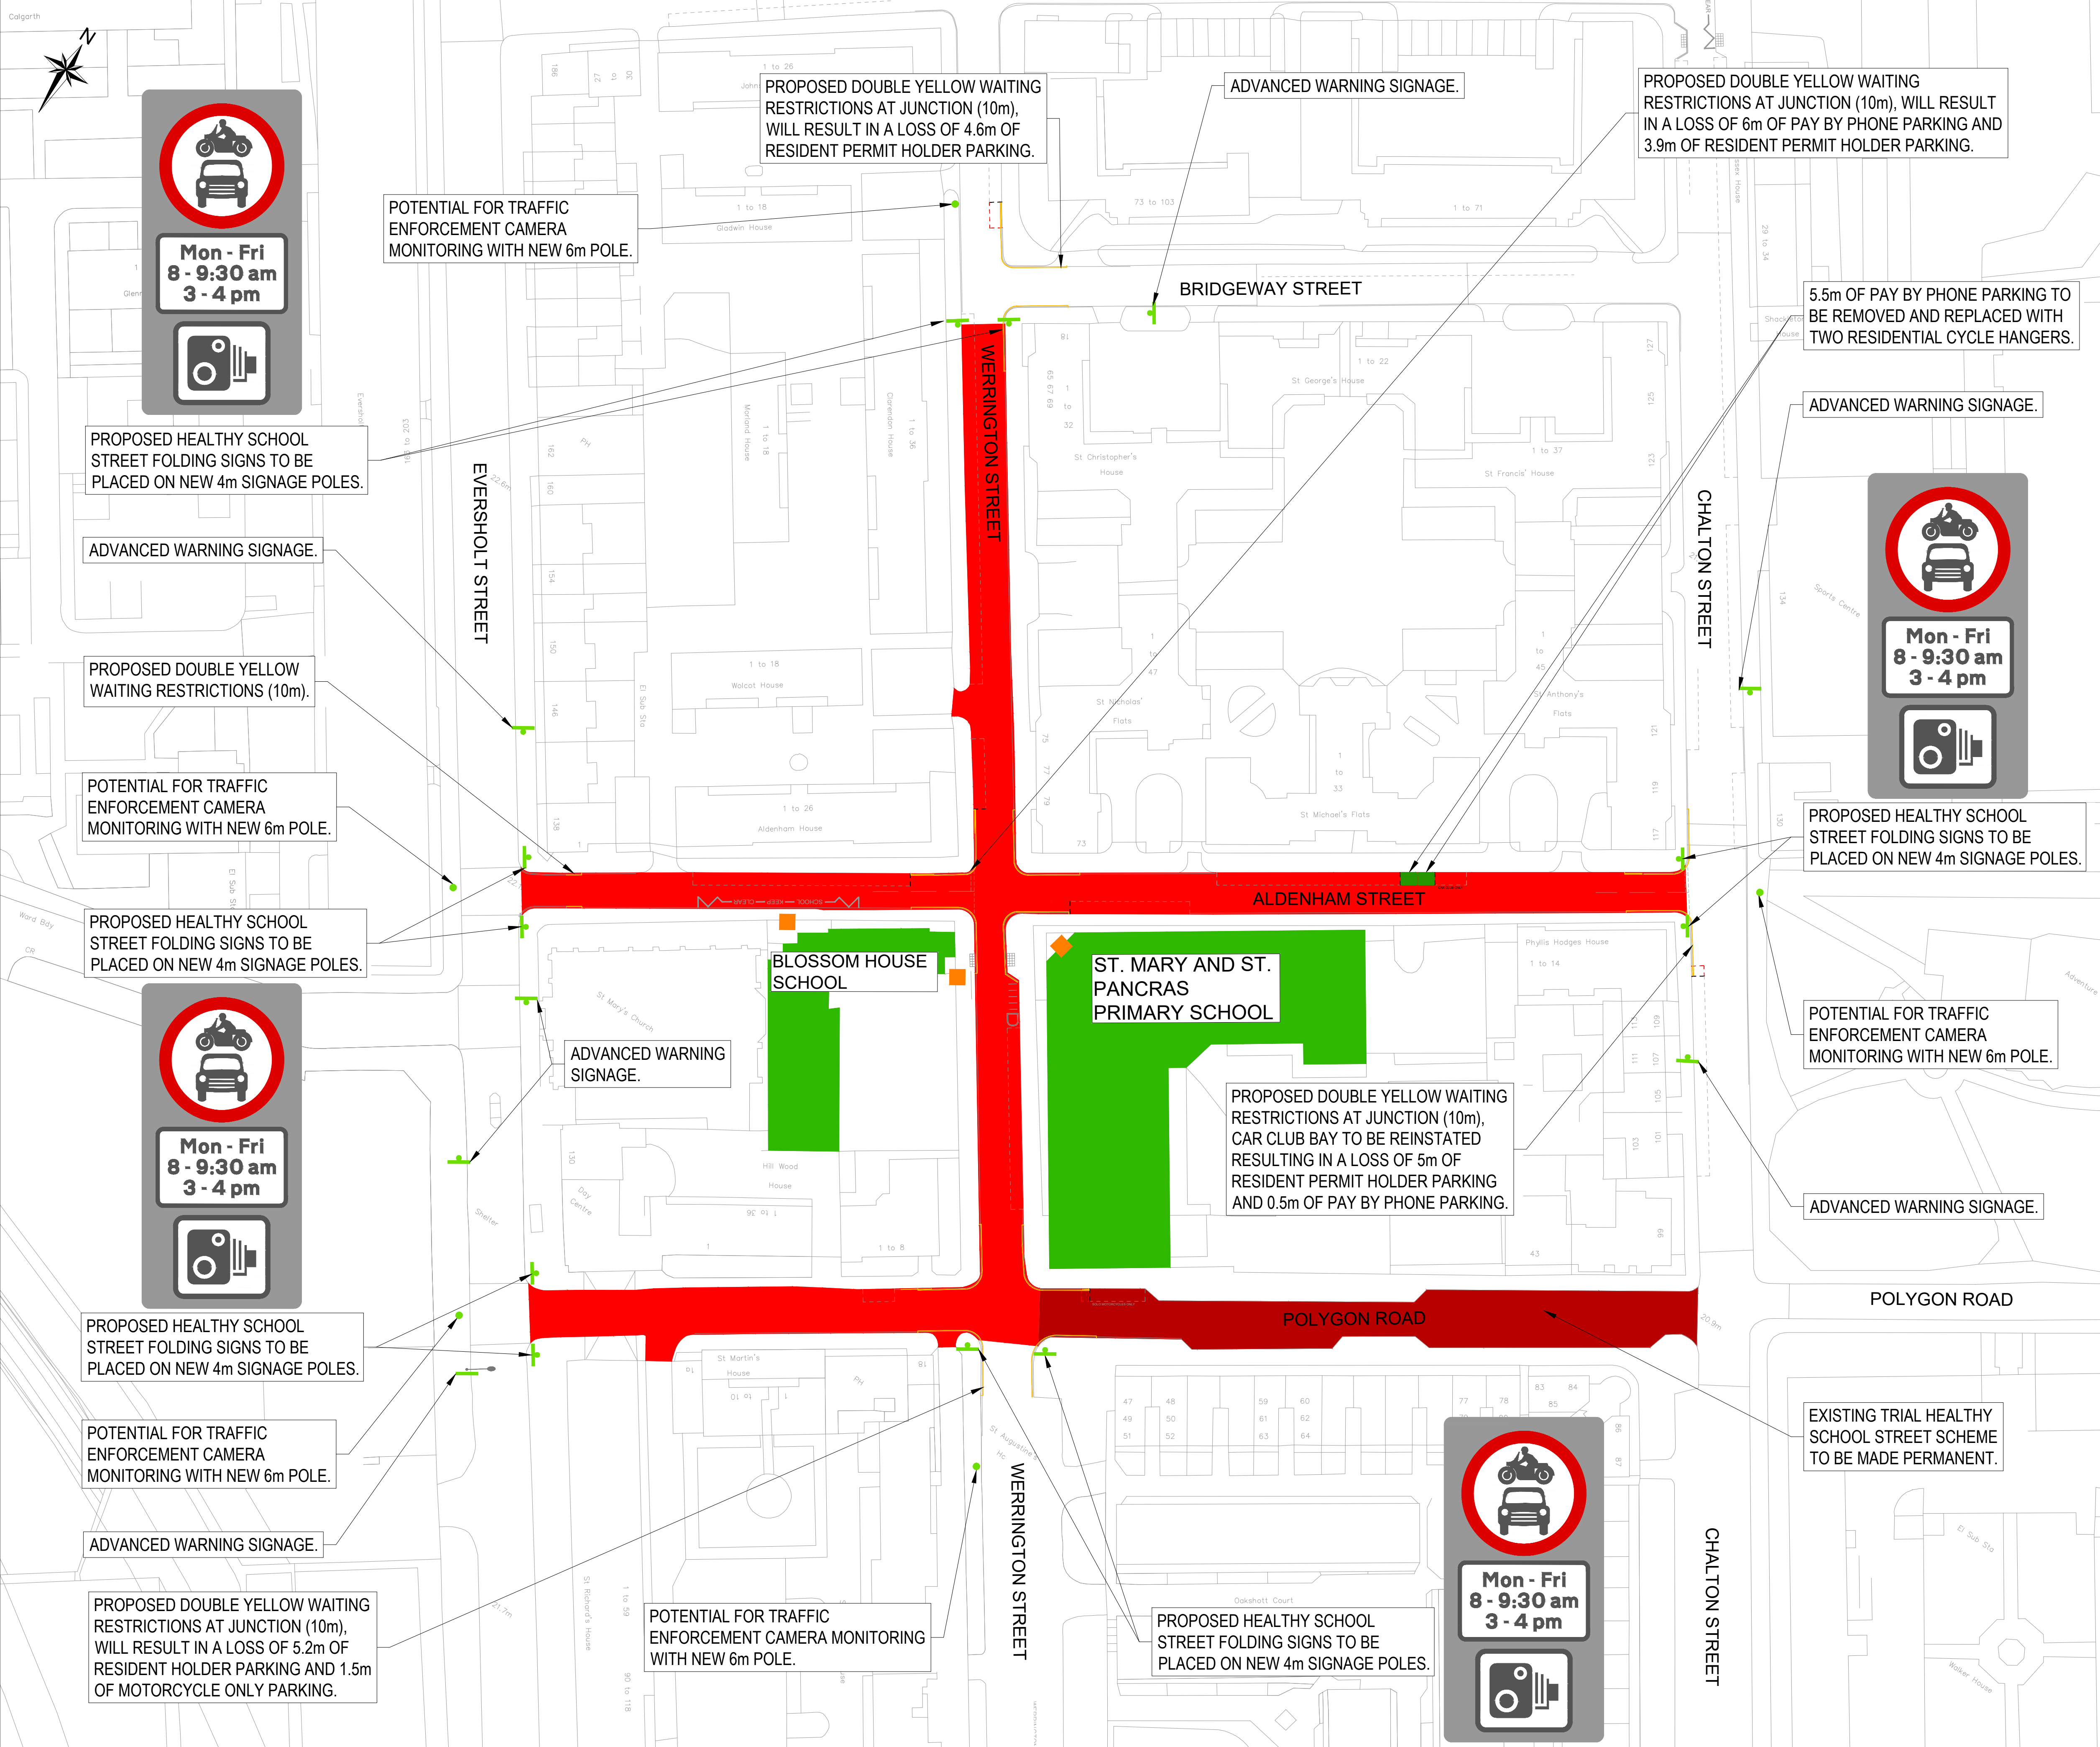


- KEY**
- Proposed Timed Road Closure Area
 - Existing Timed Road Closure Area
 - Proposed Signage
 - Proposed Signage Pole
 - Proposed White Road Marking
 - Proposed Yellow Road Marking
 - Existing Parking to be removed
 - Proposed Cycle Hanger
 - Existing School Entrance
 - School

Rev	By	Date	Amendments

Design Team
Transport Strategy Service
London Borough of Camden
5 Pancras Square
Tel 020 7974 5551, Fax 020 7974 6952
DX2106 Euston, Minicom 020 7974 6866

Project	
HEATHLY SCHOOL STREETS SOMERS TOWN	
Drawing Title	
SOMERS TOWN TIMED CLOSURE BLOSSOM HOUSE / ST MARY & ST PANCRAS PRIMARY SCHOOL	
Scale 1:500 A1	Date JULY 2022
Drawn By RW	File Ref
Checked By	Dwg Name
Drawing Location	
Drawing Number	Rev. A

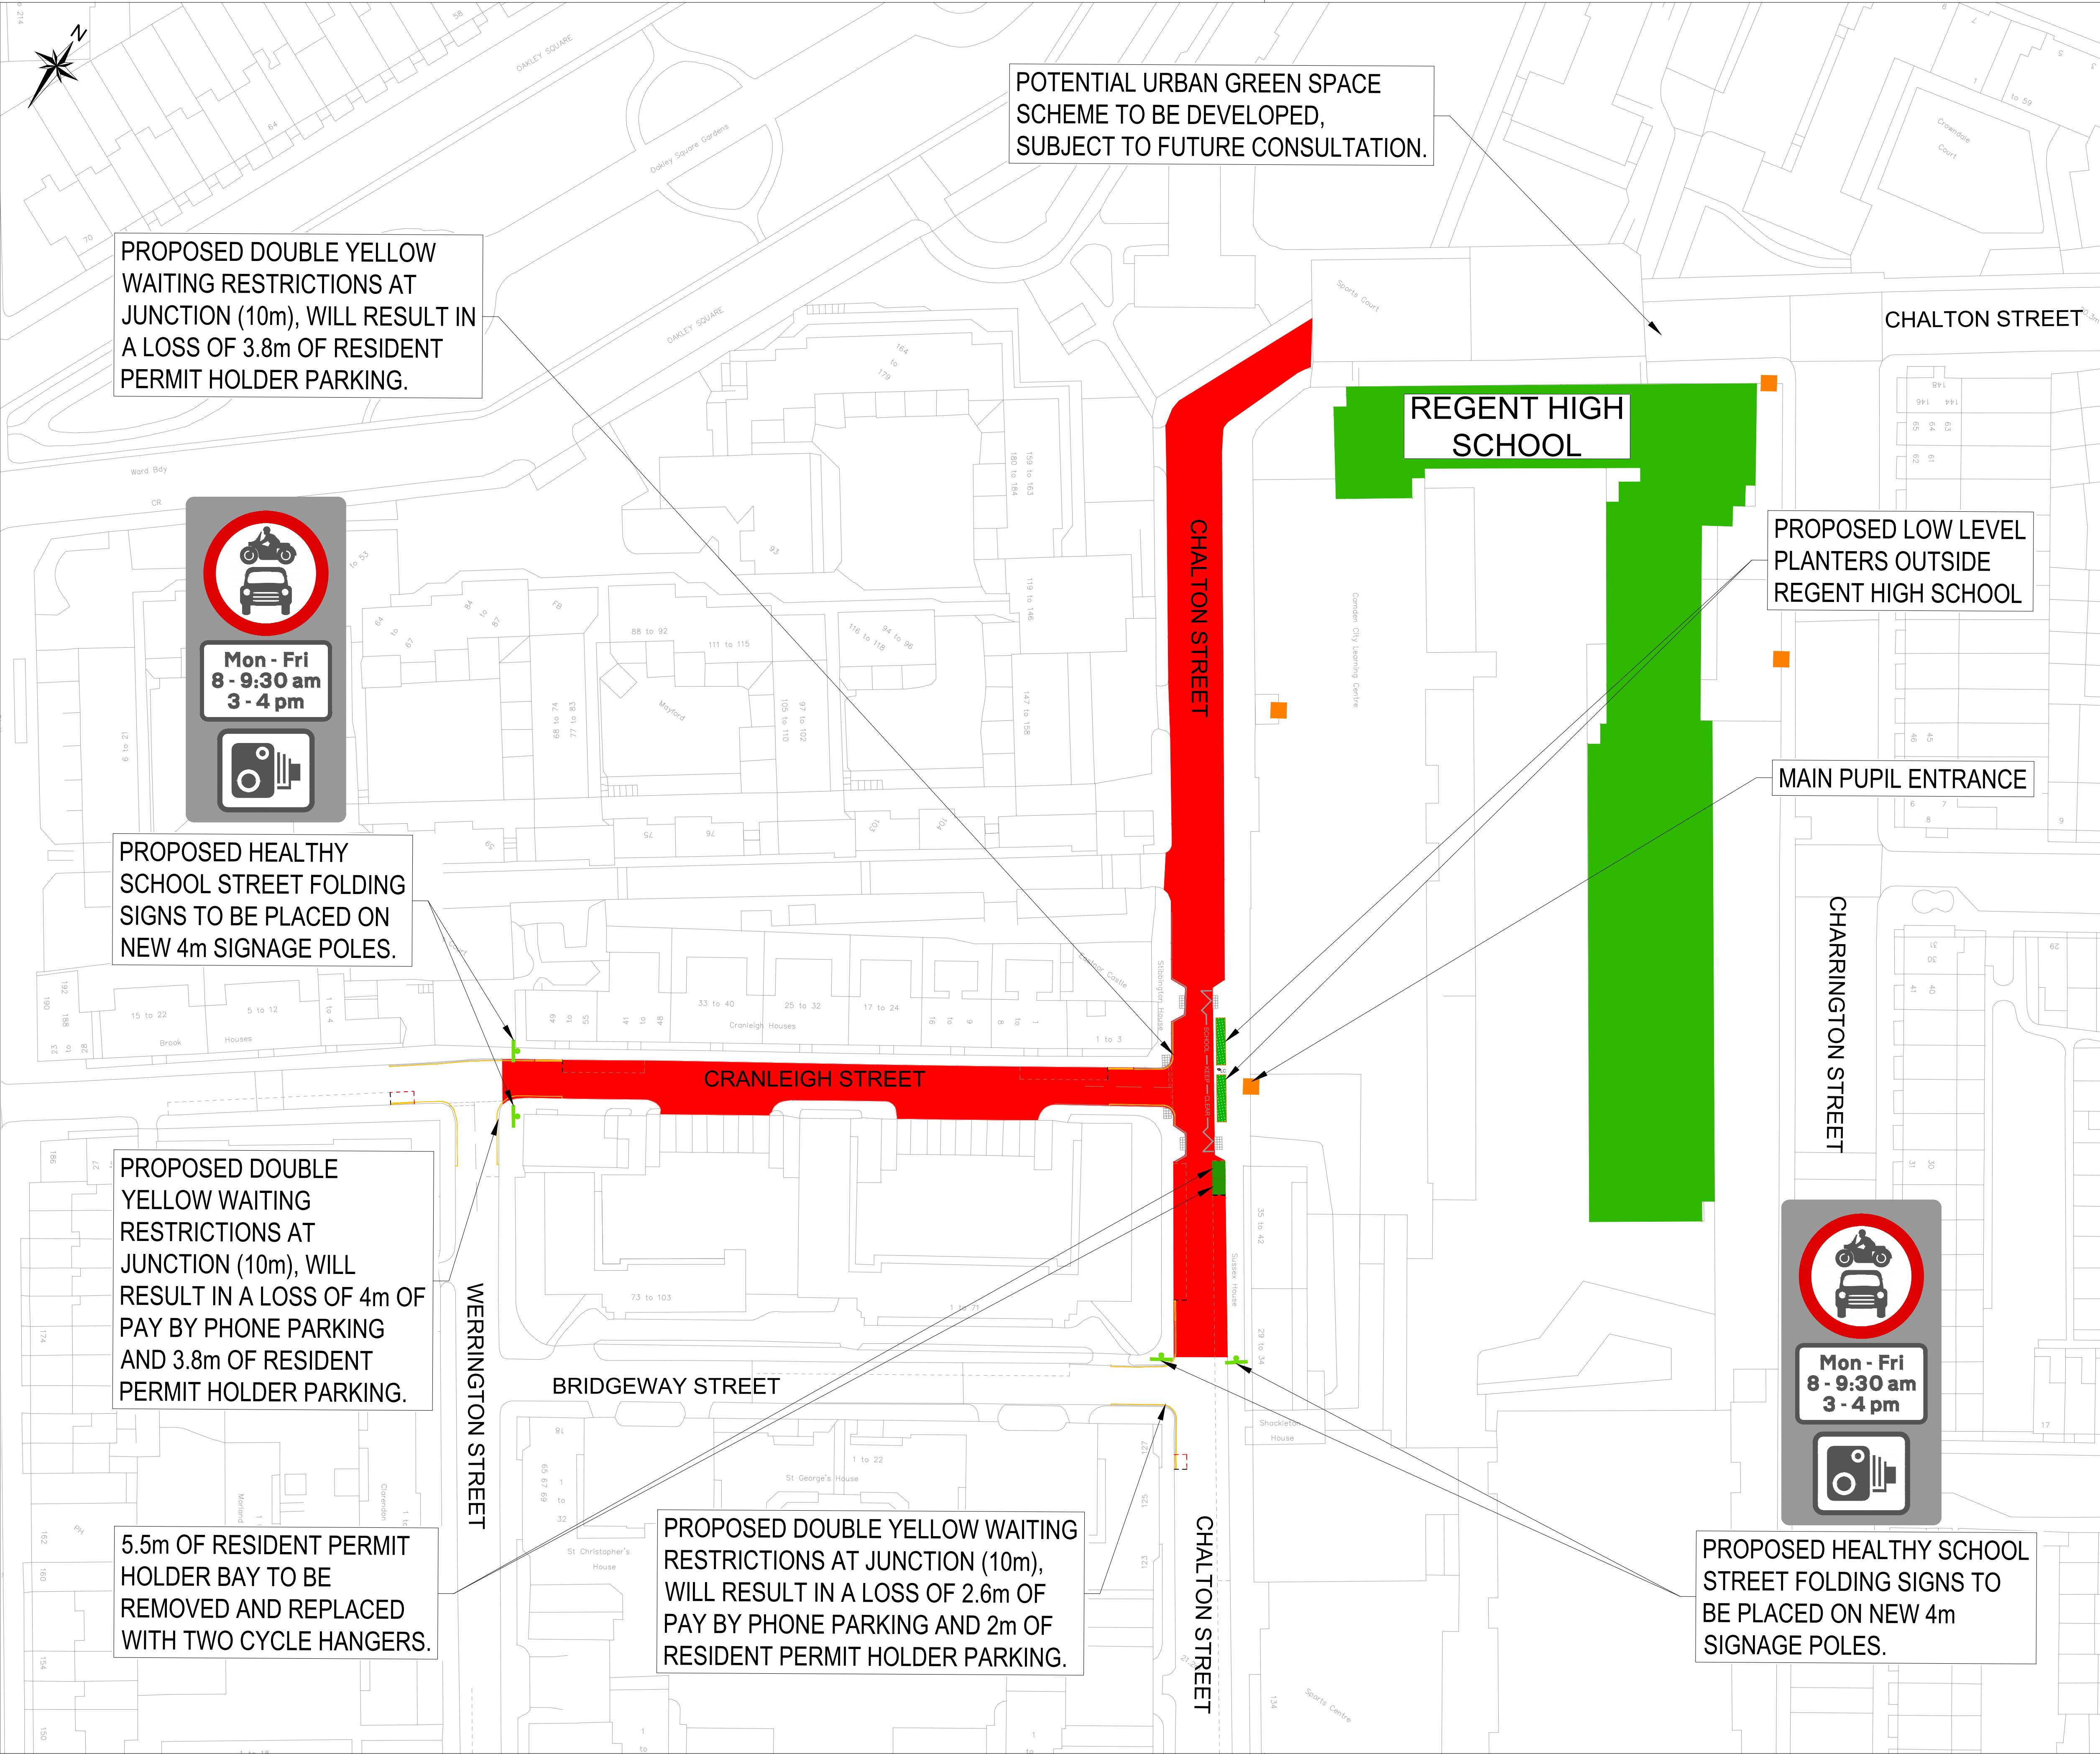

- KEY**
- Proposed Timed Road Closure Area
 - Proposed Signage
 - Proposed Signage Pole
 - Proposed White Road Marking
 - Proposed Yellow Road Marking
 - Existing Parking to be removed
 - Proposed Cycle Hanger
 - Existing School Entrance
 - School
