

SHEET 02 & 03

SHEET 07

SHEET 09

SHEET 08

SHEET 05

SHEET 06

SHEET 04


Rev	By	Date	Amendments

Camden
 Design Team
 Transport Strategy Service
 London Borough of Camden
 5 Pancras Square
 Tel 020 7974 5551, Fax 020 7974 6952
 DX 2106 Euston, Minicom 020 7974 6866


Project
 St George the Martyr CofE Primary School

Drawing Title
 SCHEME OVERVIEW
 PUBLIC CONSULTATION
 SHEET 01 OF 09

Scale NTS @ A1	Date FEB 25
Drawn By DS	File Ref -
Checked By TH	Dwg Name
Drawing Location -	
Drawing Number -	Rev. A

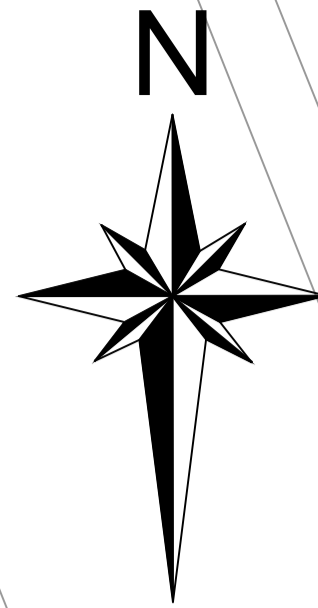


PROPOSED TRAFFIC ENFORCEMENT CAMERA AND SIGNAGE TO BE PLACED ON NEW 6m POLE. SUBJECT TO TESTING

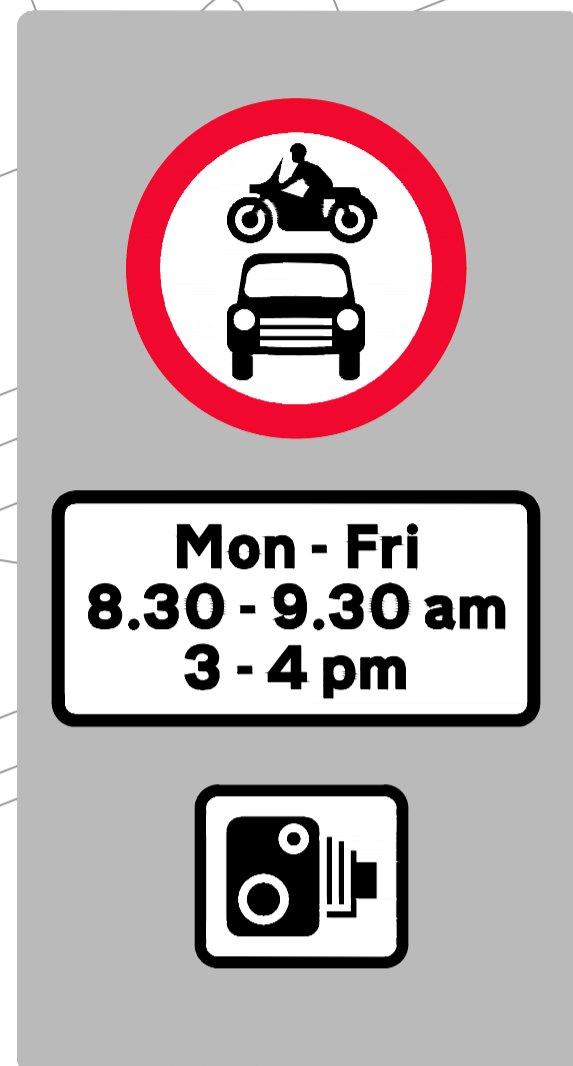

PROPOSED HEALTHY SCHOOL STREET FOLDING SIGNS TO BE PLACED ON NEW 4m SIGNAGE POLES

PROPOSED TRAFFIC ENFORCEMENT CAMERA AND SIGNAGE TO BE PLACED ON EXISTING LIGHTING COLUMN. SUBJECT TO TESTING

- Key**
- Existing lighting column
 - Existing Pupil Entrance
 - Proposed Signage Pole
 - Proposed Signage
 - Proposed Timed Road Closure Area

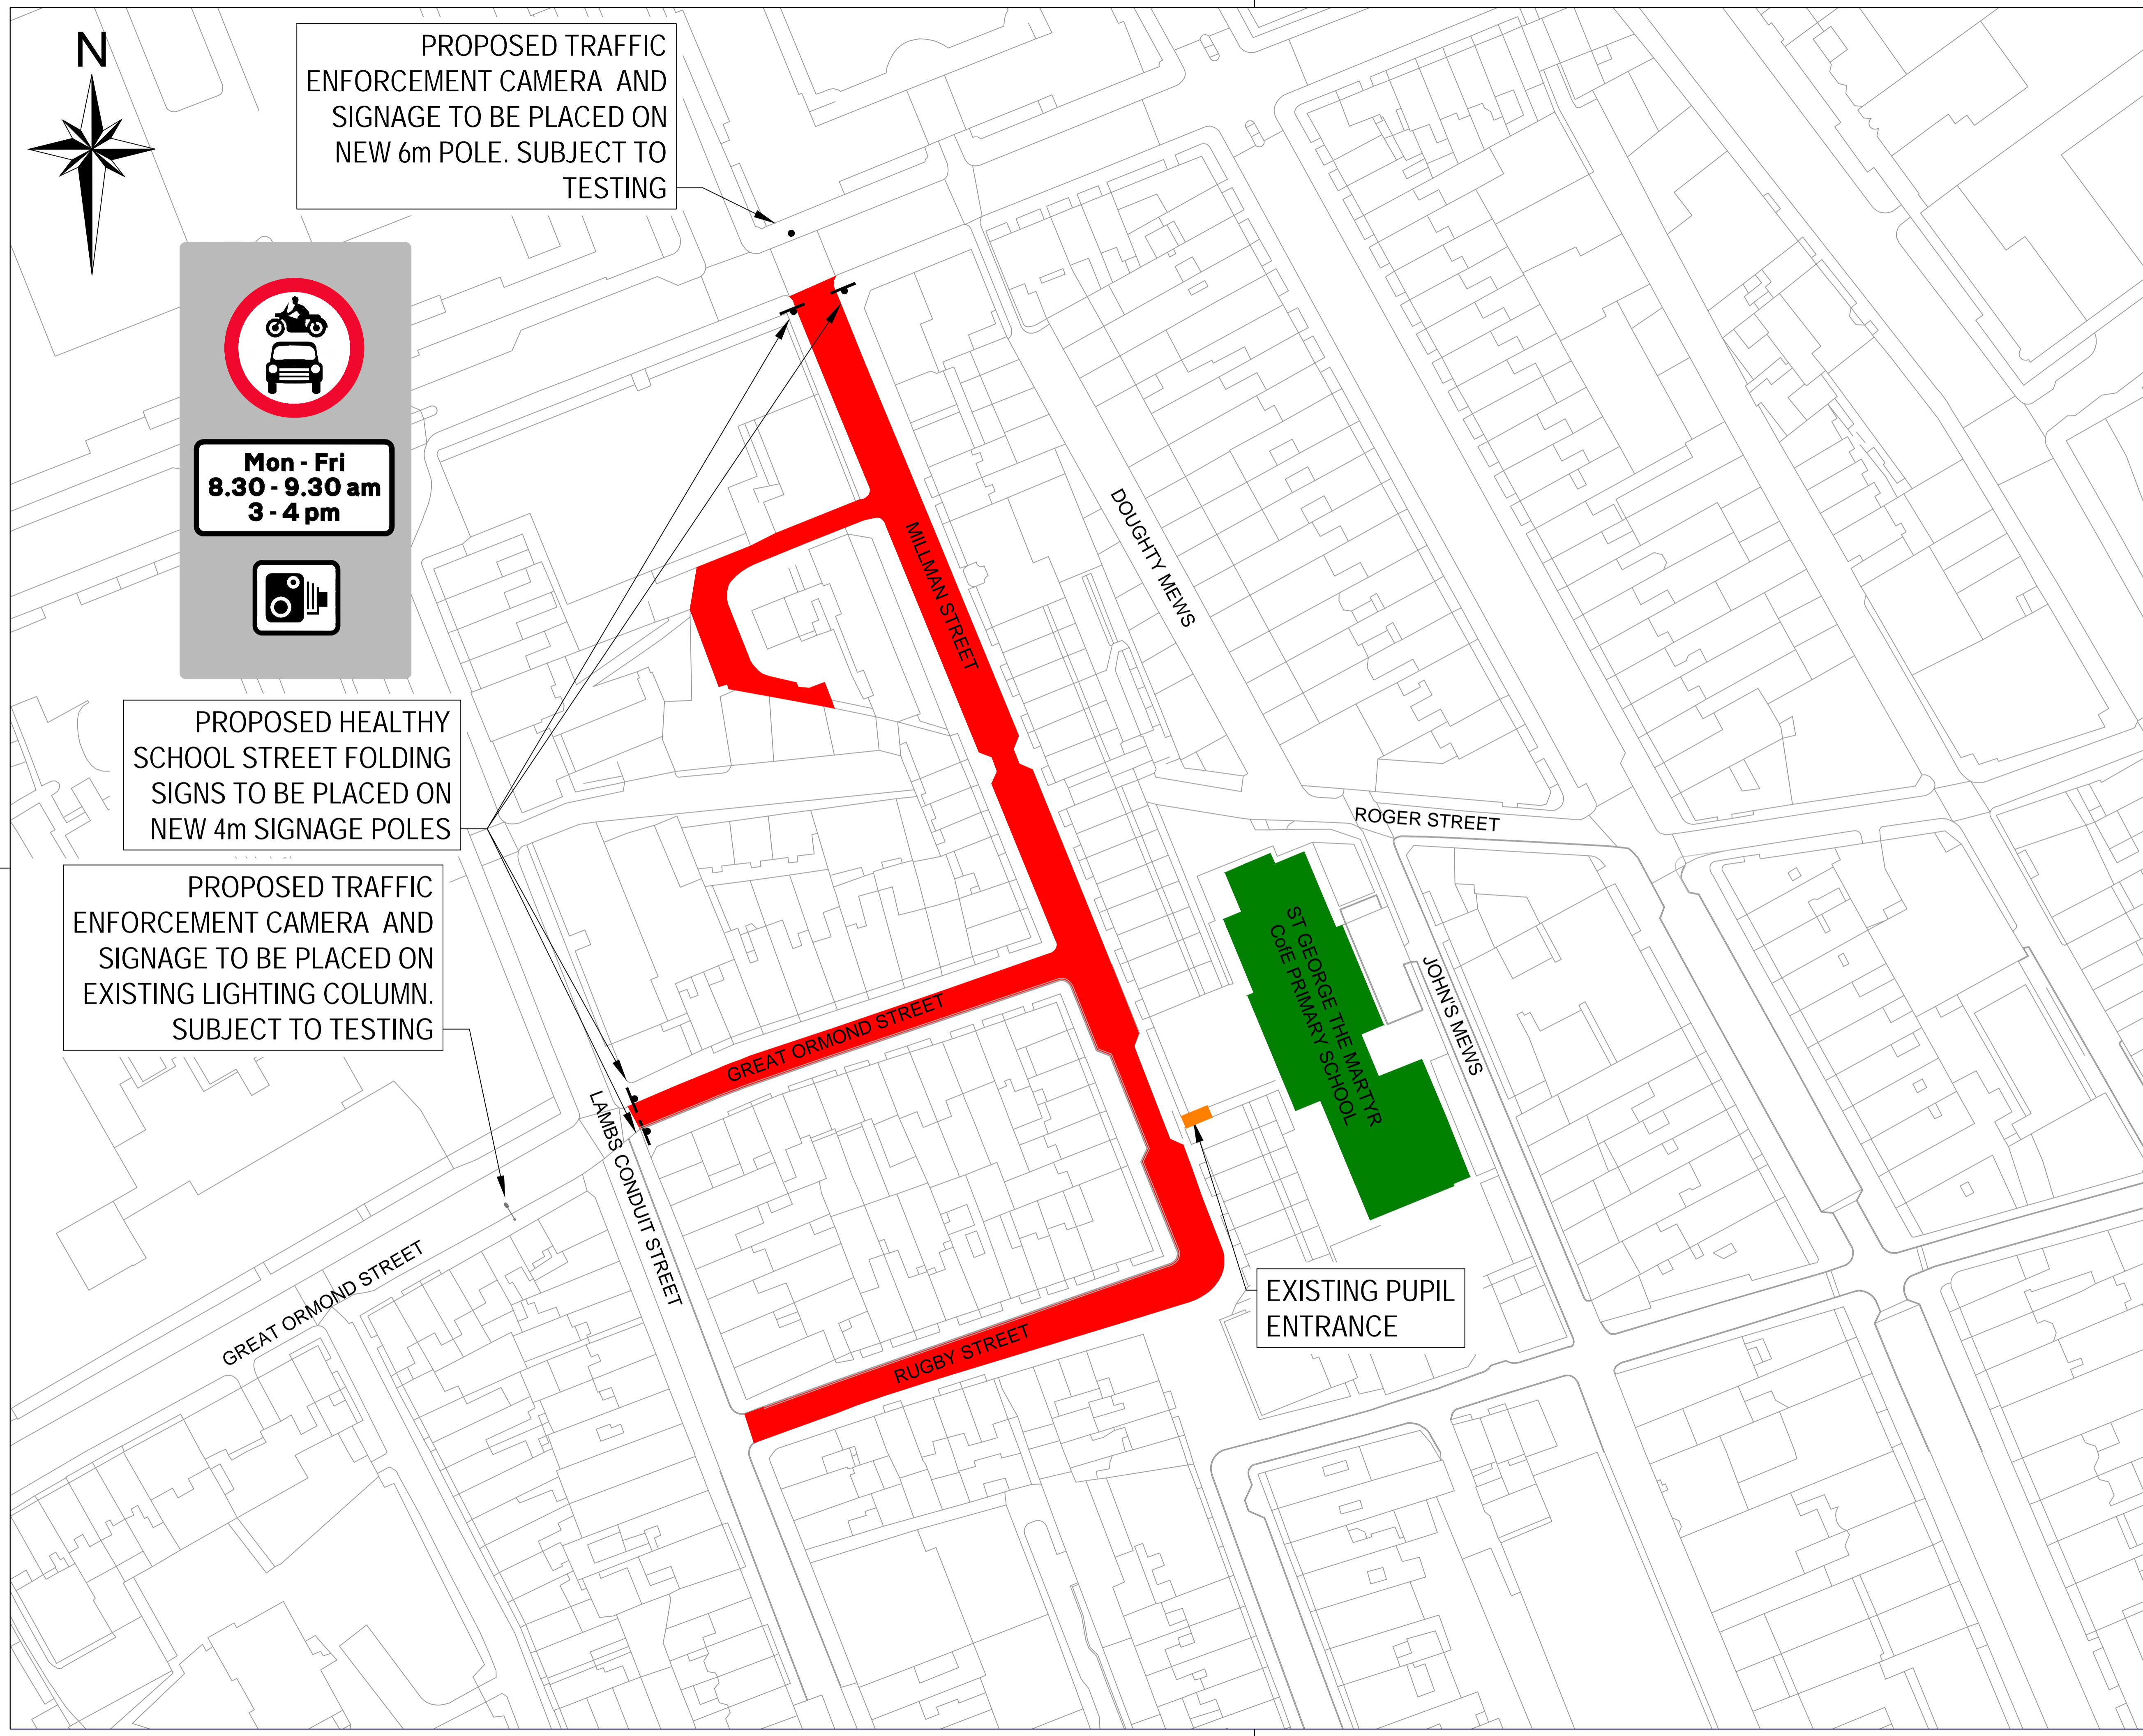


Rev	By	Date	Amendments

Camden
 Design Team
 Transport Strategy Service
 London Borough of Camden
 5 Pancras Square
 Tel 020 7974 5551, Fax 020 7974 6952
 DX 2106 Euston, Minicom 020 7974 6866

Project
 St George the Martyr CofE Primary School

Drawing Title
 HEALTHY SCHOOL STREET - RESTRICTION
 PUBLIC CONSULTATION
 SHEET 02 OF 09




Scale NTS @ A1	Date FEB 25
Drawn By DS	File Ref -
Checked By TH	Dwg Name
Drawing Location -	
Drawing Number -	Rev. A

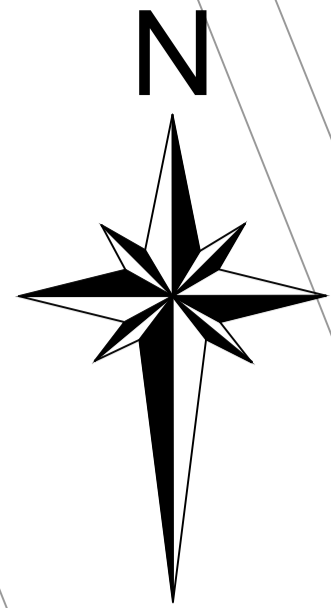



PROPOSED ADVANCED WARNING SIGN TO BE PLACED ON EXISTING LIGHTING COLUMN. SUBJECT TO TESTING

PROPOSED ADVANCED WARNING SIGN TO BE PLACED ON EXISTING LIGHTING COLUMN. SUBJECT TO TESTING

PROPOSED ADVANCED WARNING SIGN TO BE PLACED ON NEW 4m SIGNAGE POLE

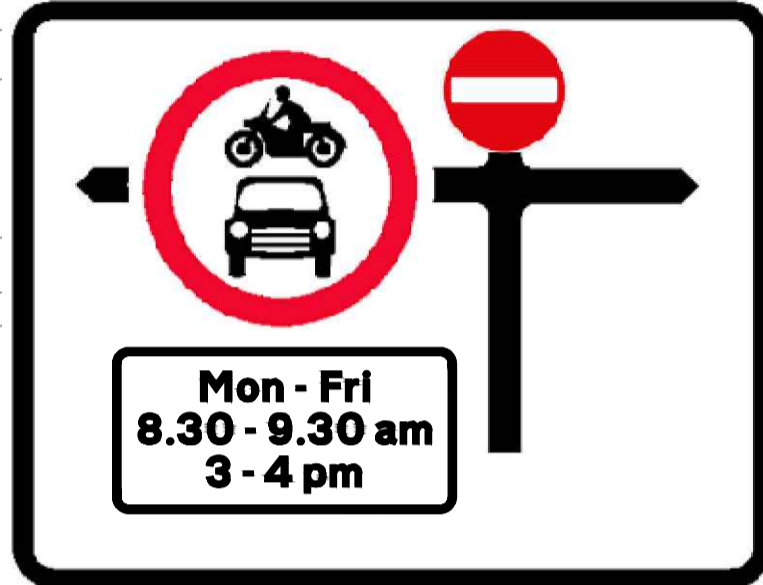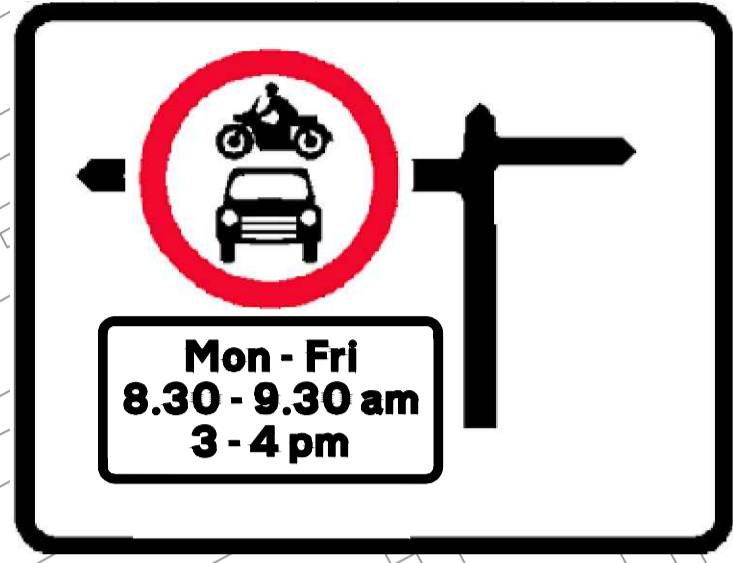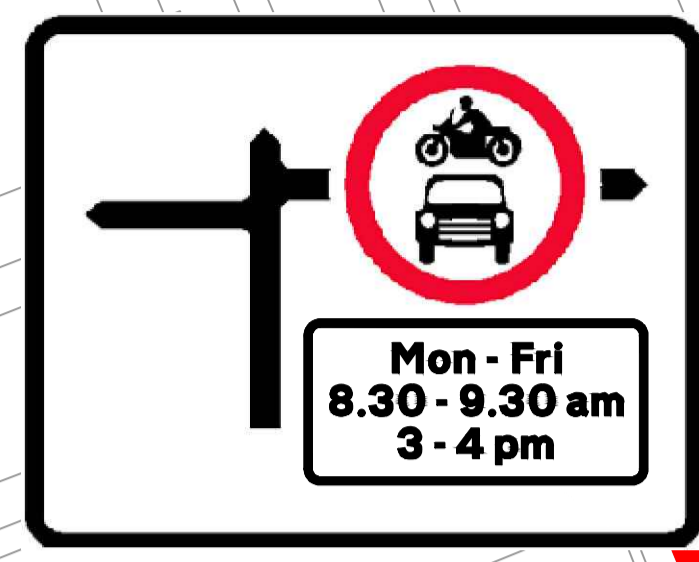


PROPOSED ADVANCED WARNING SIGN TO BE PLACED ON NEW 4m SIGNAGE POLE

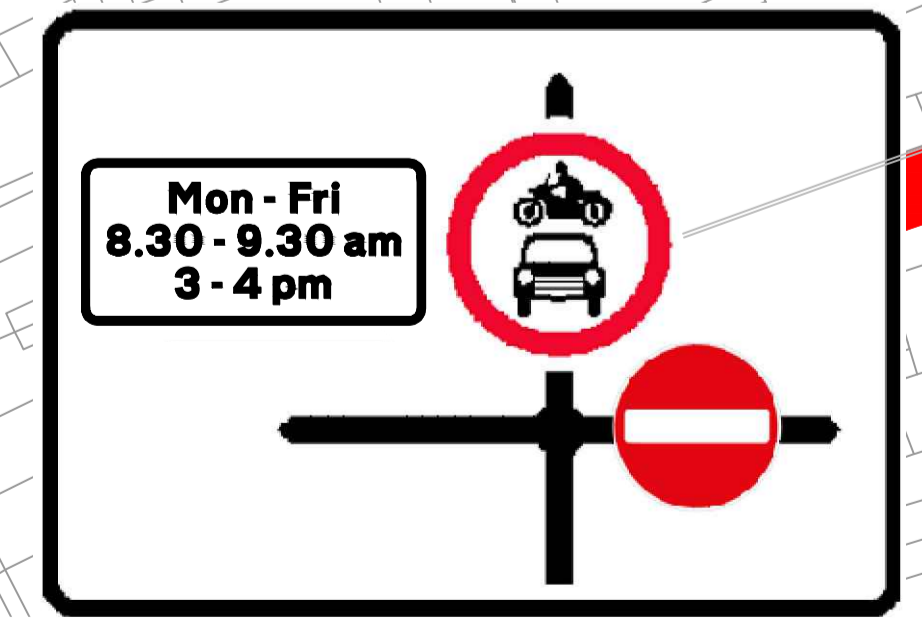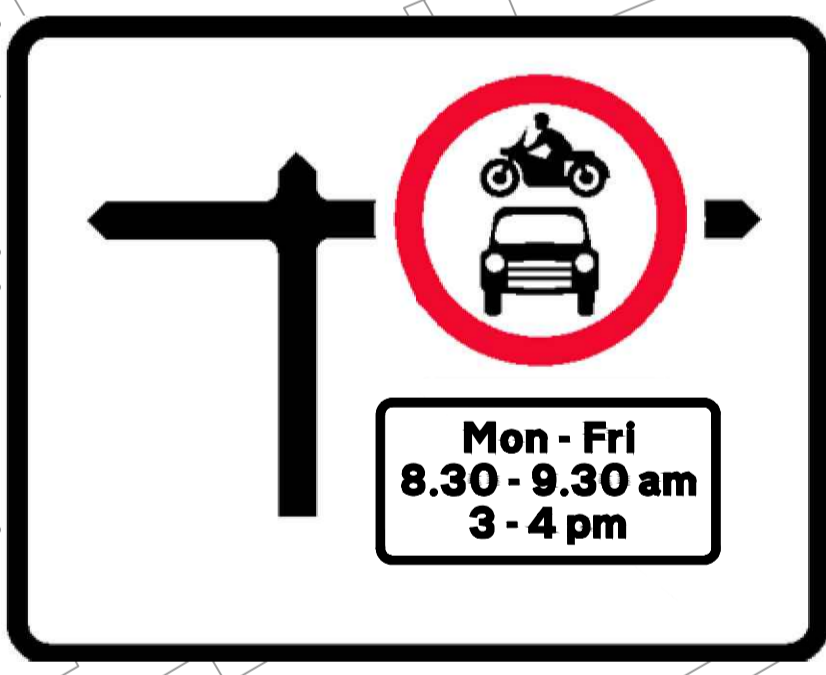

PROPOSED ADVANCED WARNING SIGN TO BE PLACED ON EXISTING LIGHTING COLUMN. SUBJECT TO TESTING

- Key**
- Existing lighting column
 - Existing Pupil Entrance
 - Proposed Signage Pole
 - Proposed Signage
 - Proposed Timed Road Closure Area

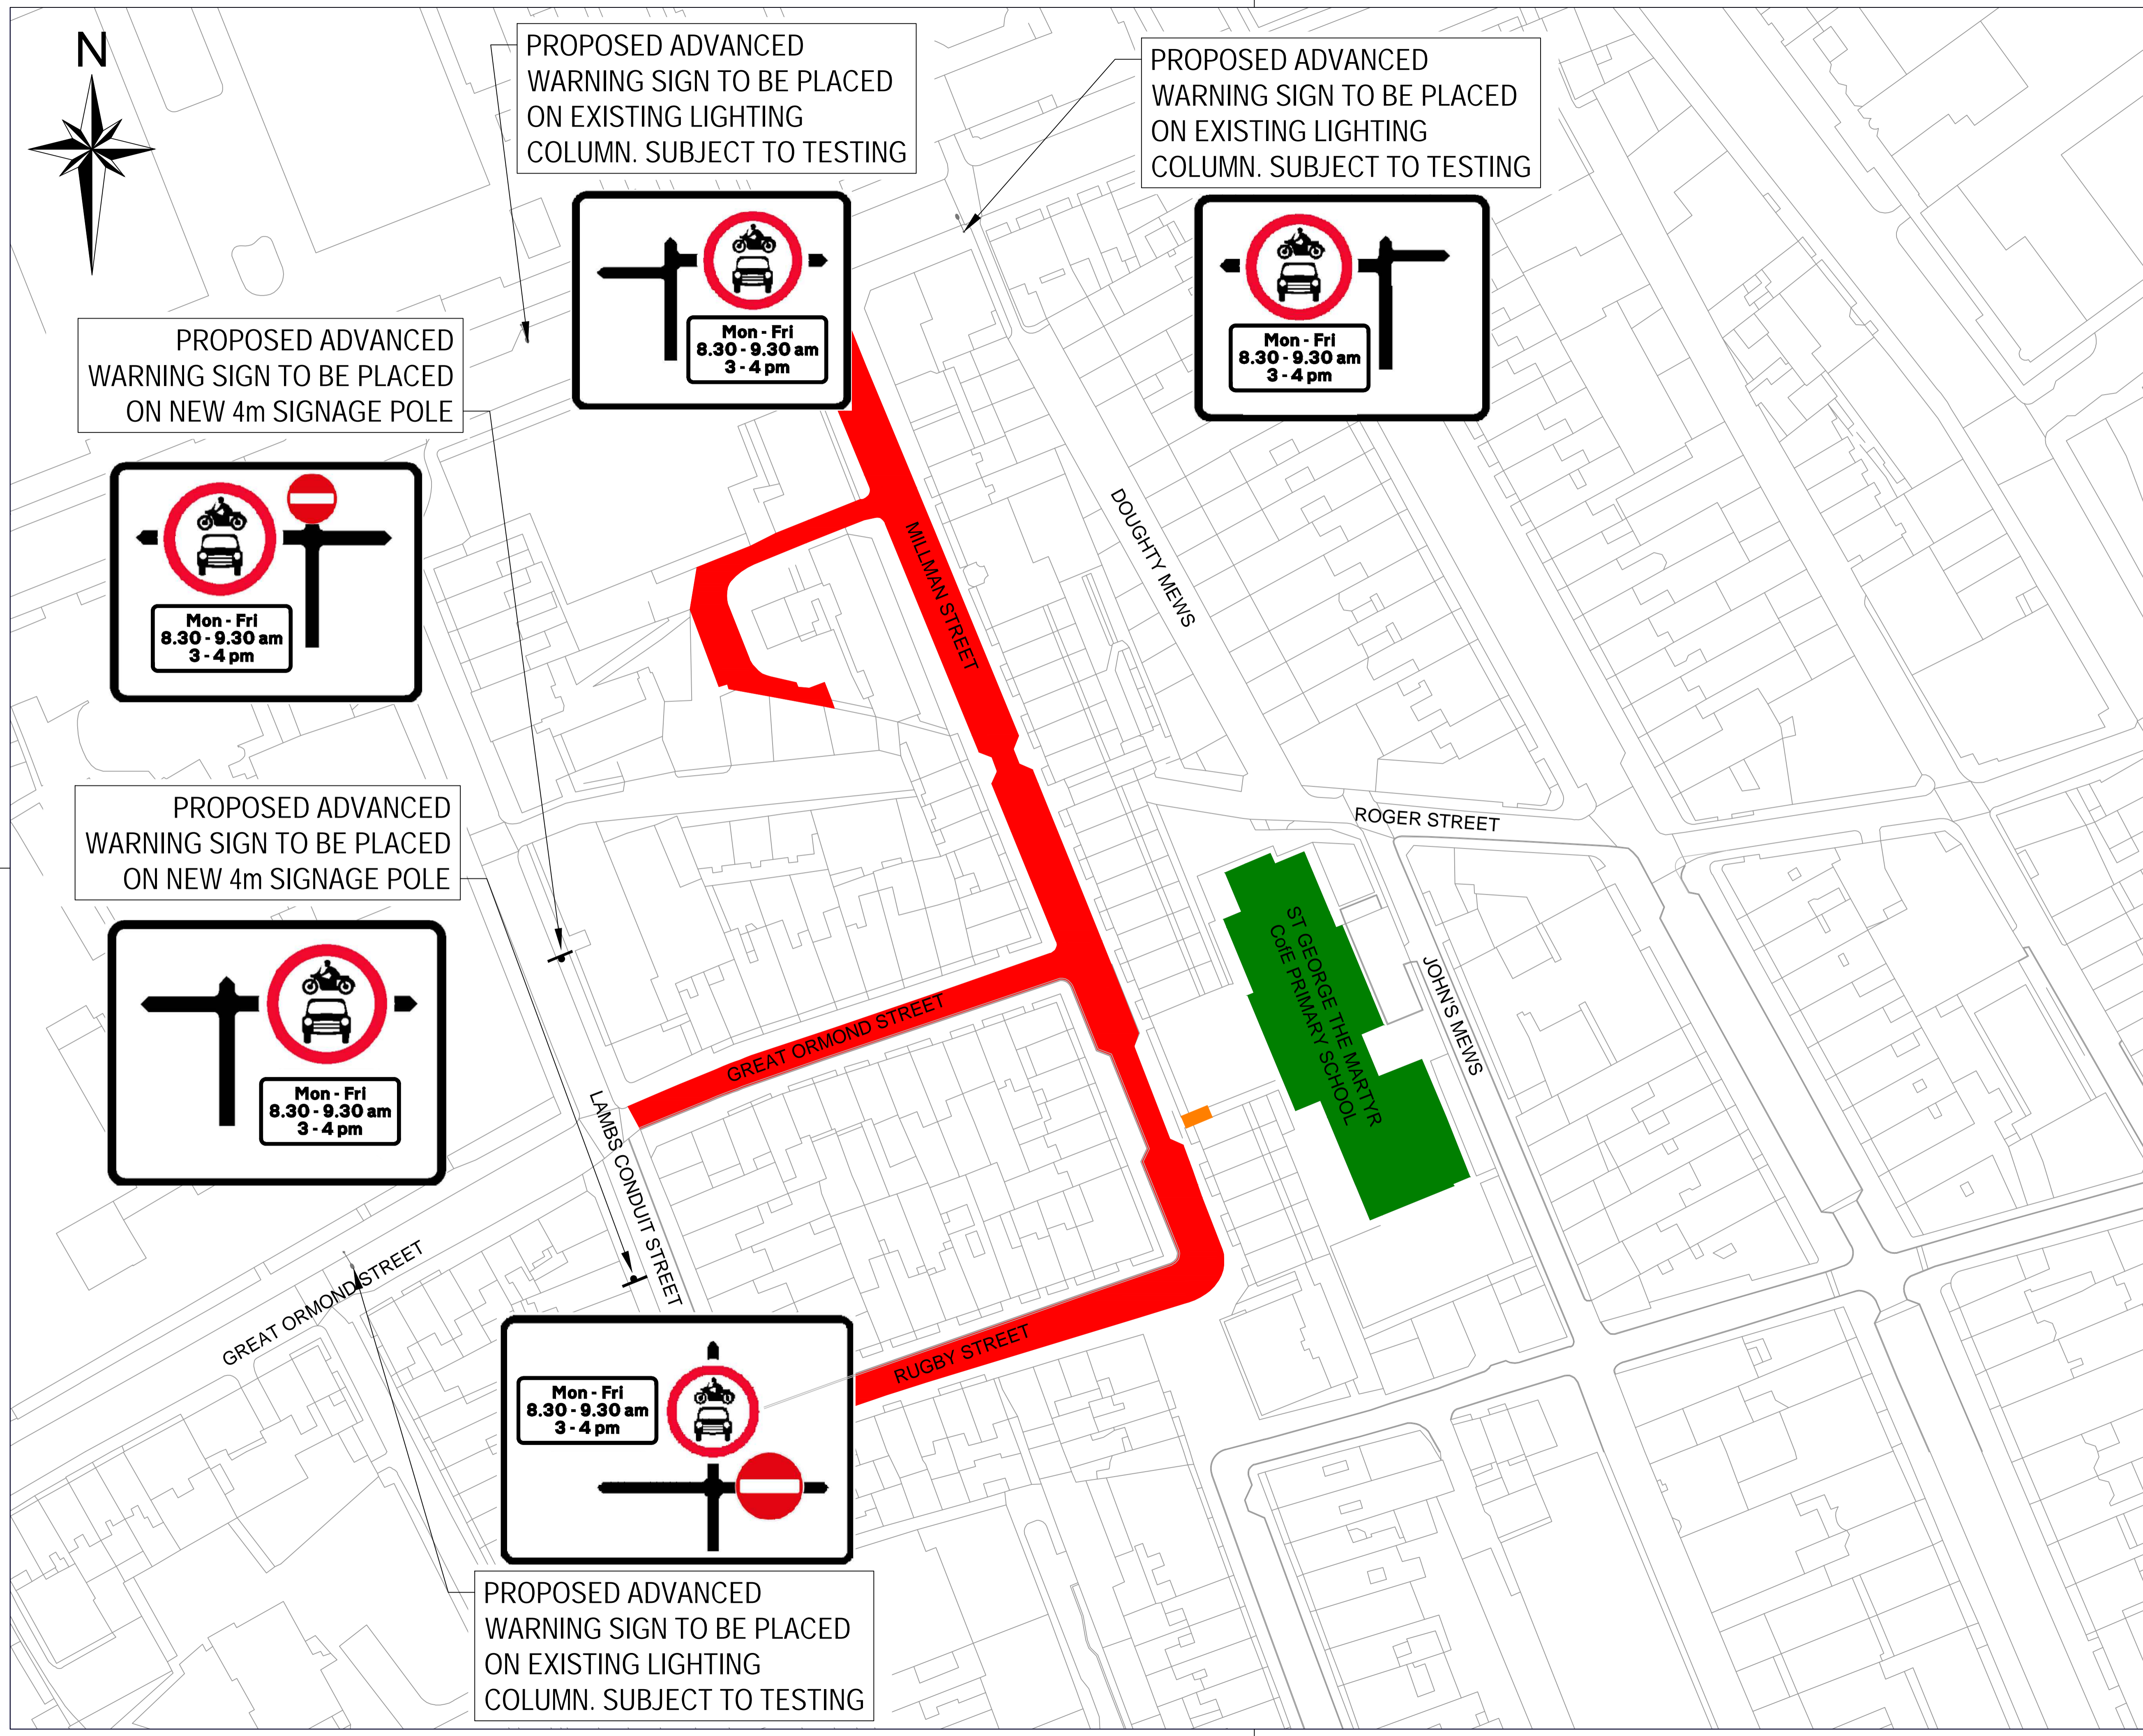

Rev	By	Date	Amendments

Camden
 Design Team
 Transport Strategy Service
 London Borough of Camden
 5 Pancras Square
 Tel 020 7974 5551, Fax 020 7974 6952
 DX 2106 Euston, Minicom 020 7974 6866

Project
 St George the Martyr CofE Primary School

Drawing Title
 HEALTHY SCHOOL STREET - ADVANCED SIGNAGE - PUBLIC CONSULTATION SHEET 03 OF 09

Scale NTS @ A1	Date FEB 25
Drawn By DS	File Ref -
Checked By TH	Dwg Name -
Drawing Location -	
Drawing Number -	Rev. A



GREAT JAMES STREET

PROPOSED CONTRAFLOW CYCLING

PROPOSED CONTINUOUS FOOTWAY

AHEAD ONLY

THEOBALD'S ROAD

KEY	
	EXISTING FOOTWAY MATERIAL TO BE EXTENDED
	PROPOSED CARRIAGEWAY RESURFACING
	PROPOSED 300x150mm GRANITE KERB
	PROPOSED 300x150mm FLUSH GRANITE KERB WITH DROPPER
	PROPOSED PRIMROSE YELLOW LINE MARKINGS
	PROPOSED WHITE LINE MARKING
	PROPOSED SIGN TO BE INSTALLED ON EXISTING FEATURE
	PROPOSED SIGN ON PROPOSED SIGNAGE POST
	EXISTING GULLY FRAME TO BE REPLACED WITH CYCLE FRIENDLY COVER
	EXISTING GRANITE KERB
	EXISTING LINE MARKING
	EXISTING SIGN AND POST
	EXISTING SIGN ON WIDE BASED POST
	EXISTING DOUBLE FACED SIGN
	EXISTING LAMP COLUMN
	EXISTING POST
	EXISTING GULLY
	EXISTING TREE
	EXISTING COVER TO BE RAISED/LOWERED TO SUIT NEW LEVELS
	EXISTING ROAD MARKINGS TO BE REMOVED
	PROPOSED CYCLE HANGAR



Rev	By	Date	Amendments


Camden
 Design Team
 Transport Strategy Service
 London Borough of Camden
 5 Pancras Square
 Tel 020 7974 5551, Fax 020 7974 6952
 DX 2106 Euston, Minicom 020 7974 6866

Project
 St George the Martyr CoE Primary School

Drawing Title
 GREAT JAMES STREET / THEOBALD'S ROAD
 PUBLIC CONSULTATION
 SHEET 04 OF 09

Scale 1 : 200 @ A1	Date FEB 25
Drawn By DS	File Ref -
Checked By TH	Dwg Name
Drawing Location -	
Drawing Number -	Rev. A

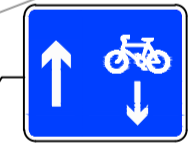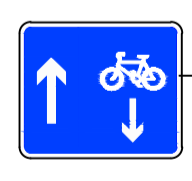

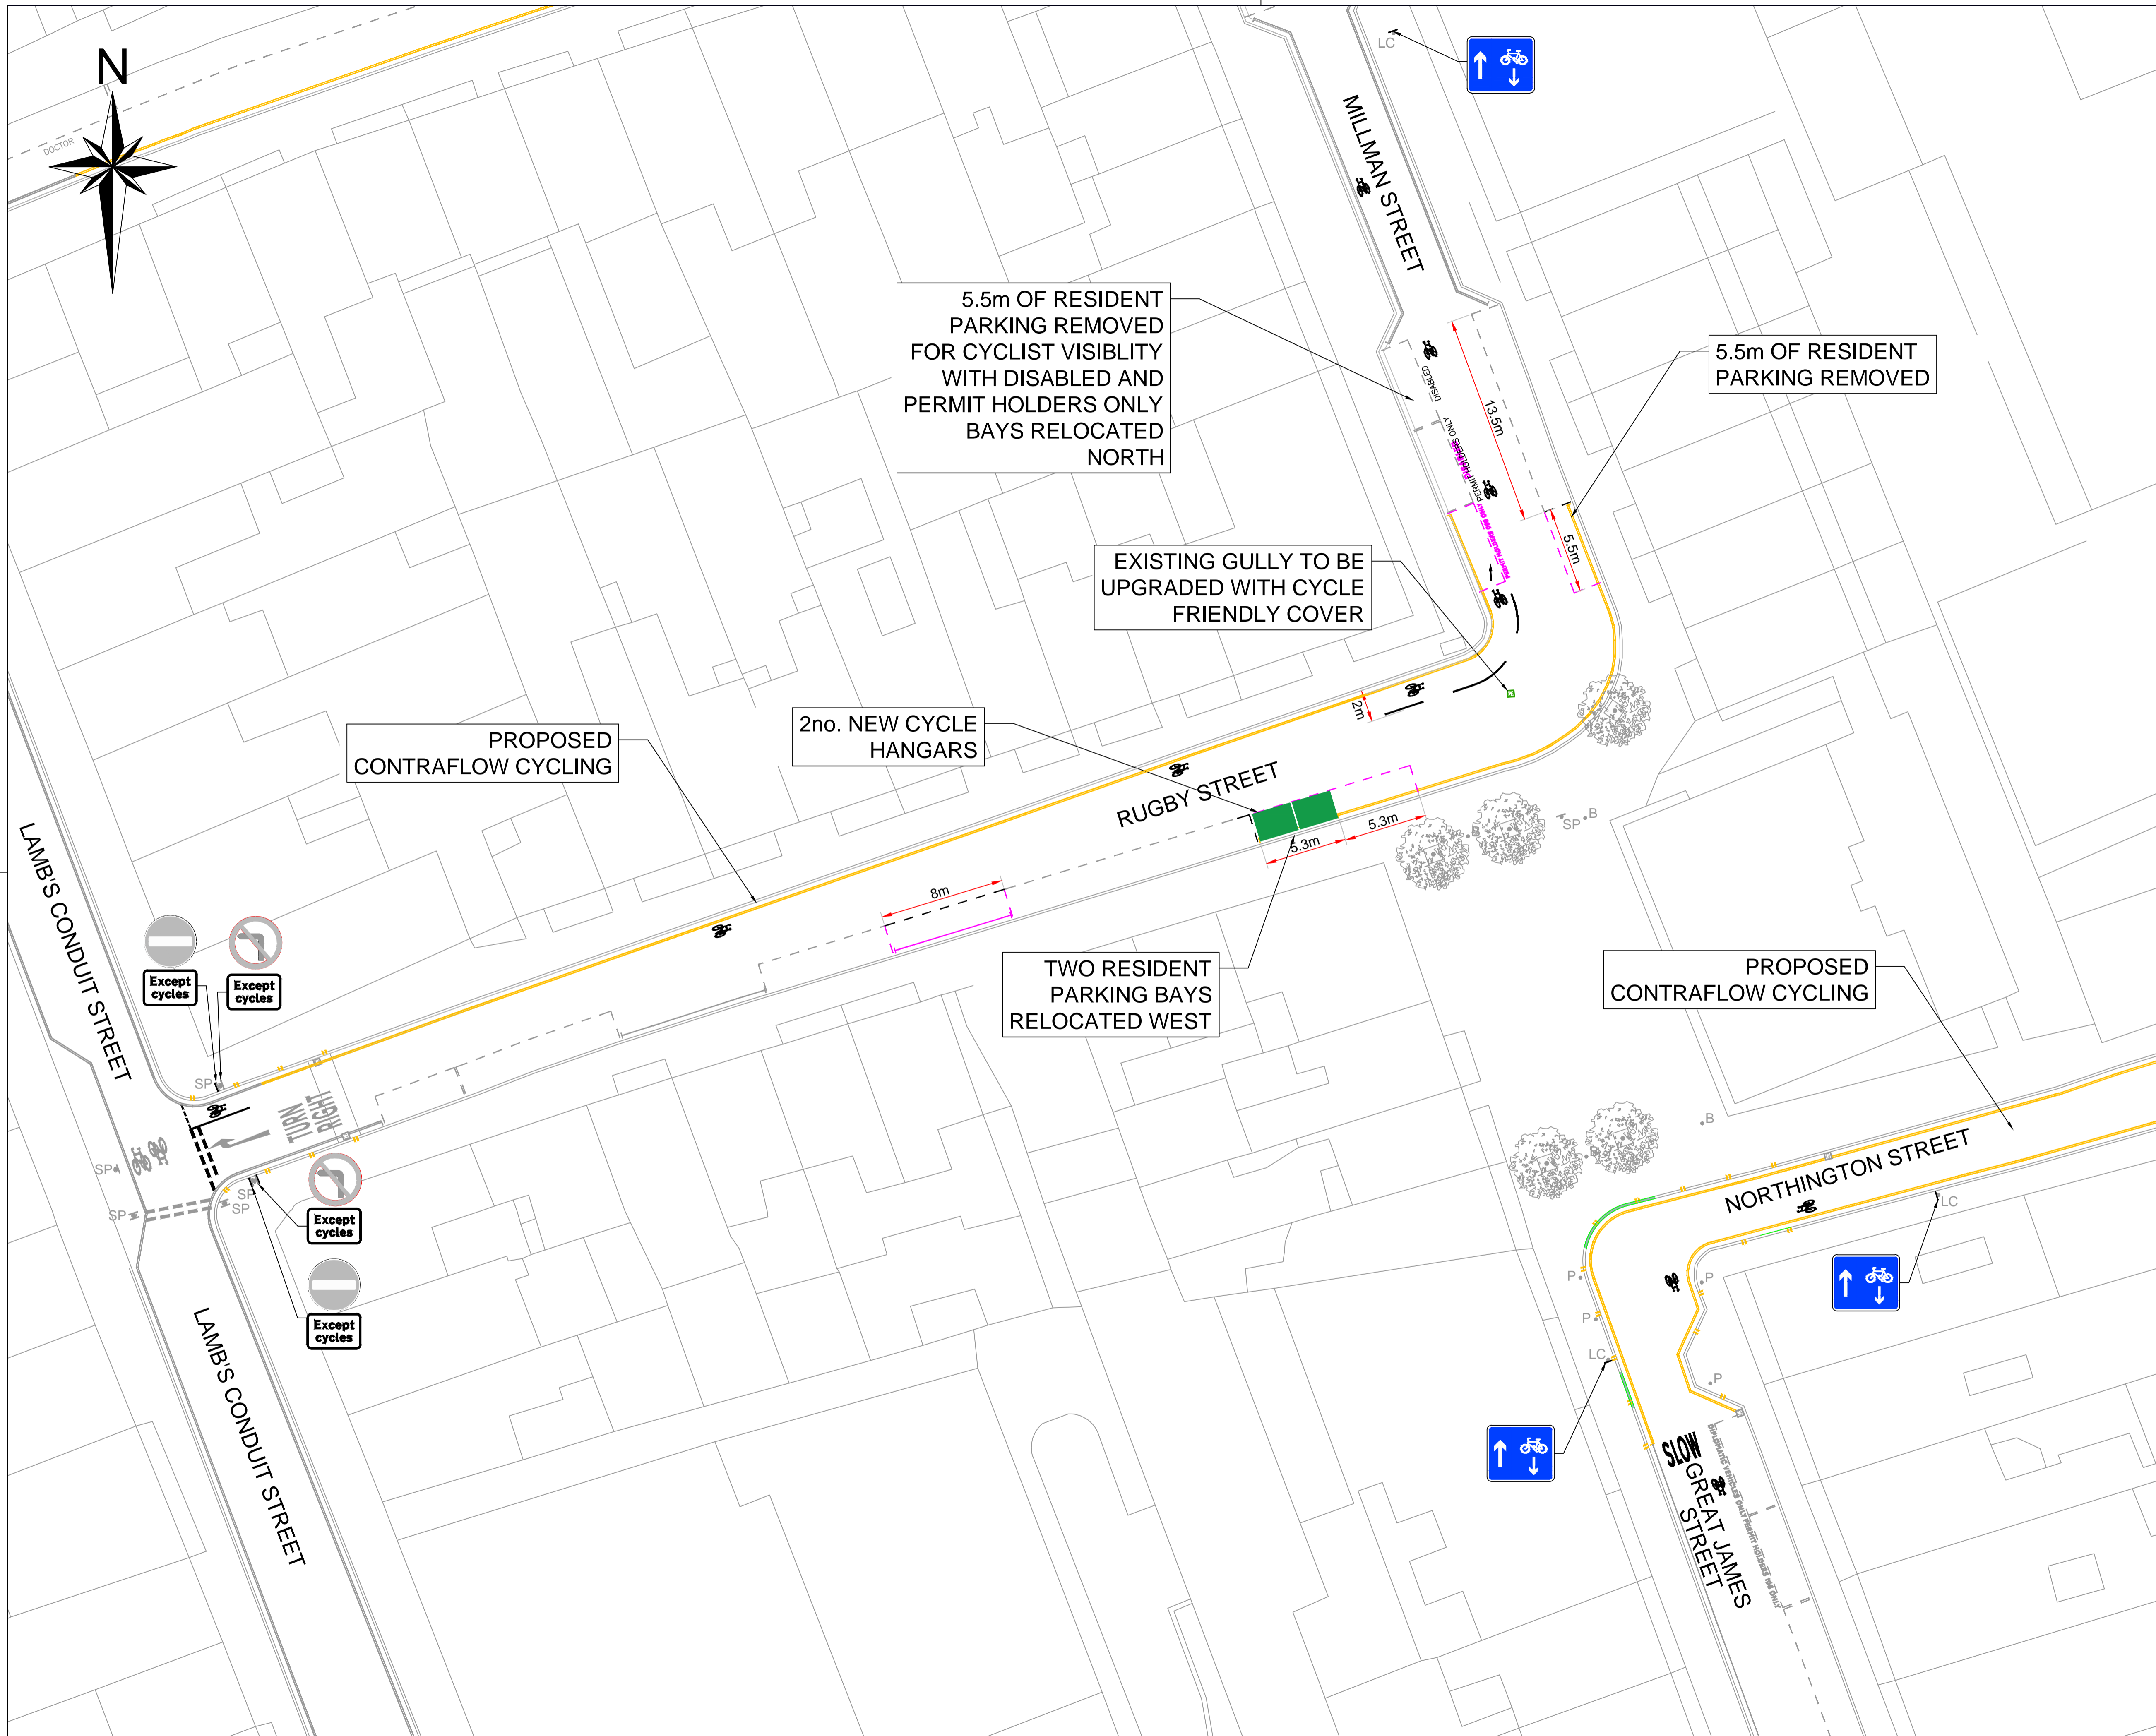

KEY	
	EXISTING FOOTWAY MATERIAL TO BE EXTENDED
	PROPOSED CARRIAGEWAY RESURFACING
	PROPOSED 300x150mm GRANITE KERB
	PROPOSED 300x150mm FLUSH GRANITE KERB WITH DROPPER
	PROPOSED PRIMROSE YELLOW LINE MARKINGS
	PROPOSED WHITE LINE MARKING
	PROPOSED SIGN TO BE INSTALLED ON EXISTING FEATURE
	PROPOSED SIGN ON PROPOSED SIGNAGE POST
	EXISTING GULLY FRAME TO BE REPLACED WITH CYCLE FRIENDLY COVER
	EXISTING GRANITE KERB
	EXISTING LINE MARKING
	EXISTING SIGN AND POST
	EXISTING SIGN ON WIDE BASED POST
	EXISTING DOUBLE FACED SIGN
	EXISTING LAMP COLUMN
	EXISTING POST
	EXISTING GULLY
	EXISTING TREE
	EXISTING COVER TO BE RAISED/LOWERED TO SUIT NEW LEVELS
	EXISTING ROAD MARKINGS TO BE REMOVED
	PROPOSED CYCLE HANGAR


Rev	By	Date	Amendments

Design Team Transport Strategy Service London Borough of Camden 5 Pancras Square Tel 020 7974 5551, Fax 020 7974 6952 DX 2106 Euston, Minicom 020 7974 6866			

Project	St George the Martyr CoE Primary School
---------	---

Drawing Title	NORTHINGTON STREET / RUGBY STREET / MILLMAN STREET- PUBLIC CONSULTATION SHEET 05 OF 09
---------------	--


Scale	1 : 200 @ A1	Date	FEB 25
Drawn By	DS	File Ref	-
Checked By	TH	Dwg Name	-
Drawing Location	-	Drawing Number	-
Rev.	A		

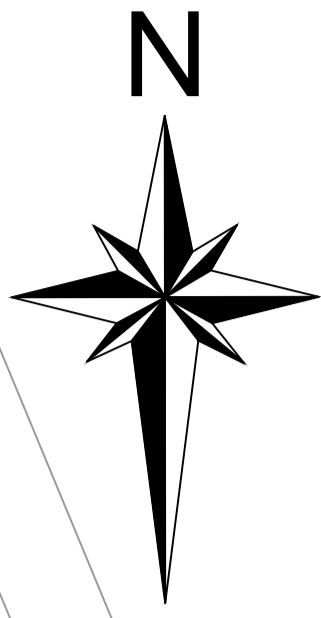

JOHN'S MEWS TO BE MADE SOUTHBOUND ONLY WITH COTNRAFLOW CYCLING

PROPOSED CONTRAFLOW CYCLING

TURN RIGHT
COCKPIT YARD

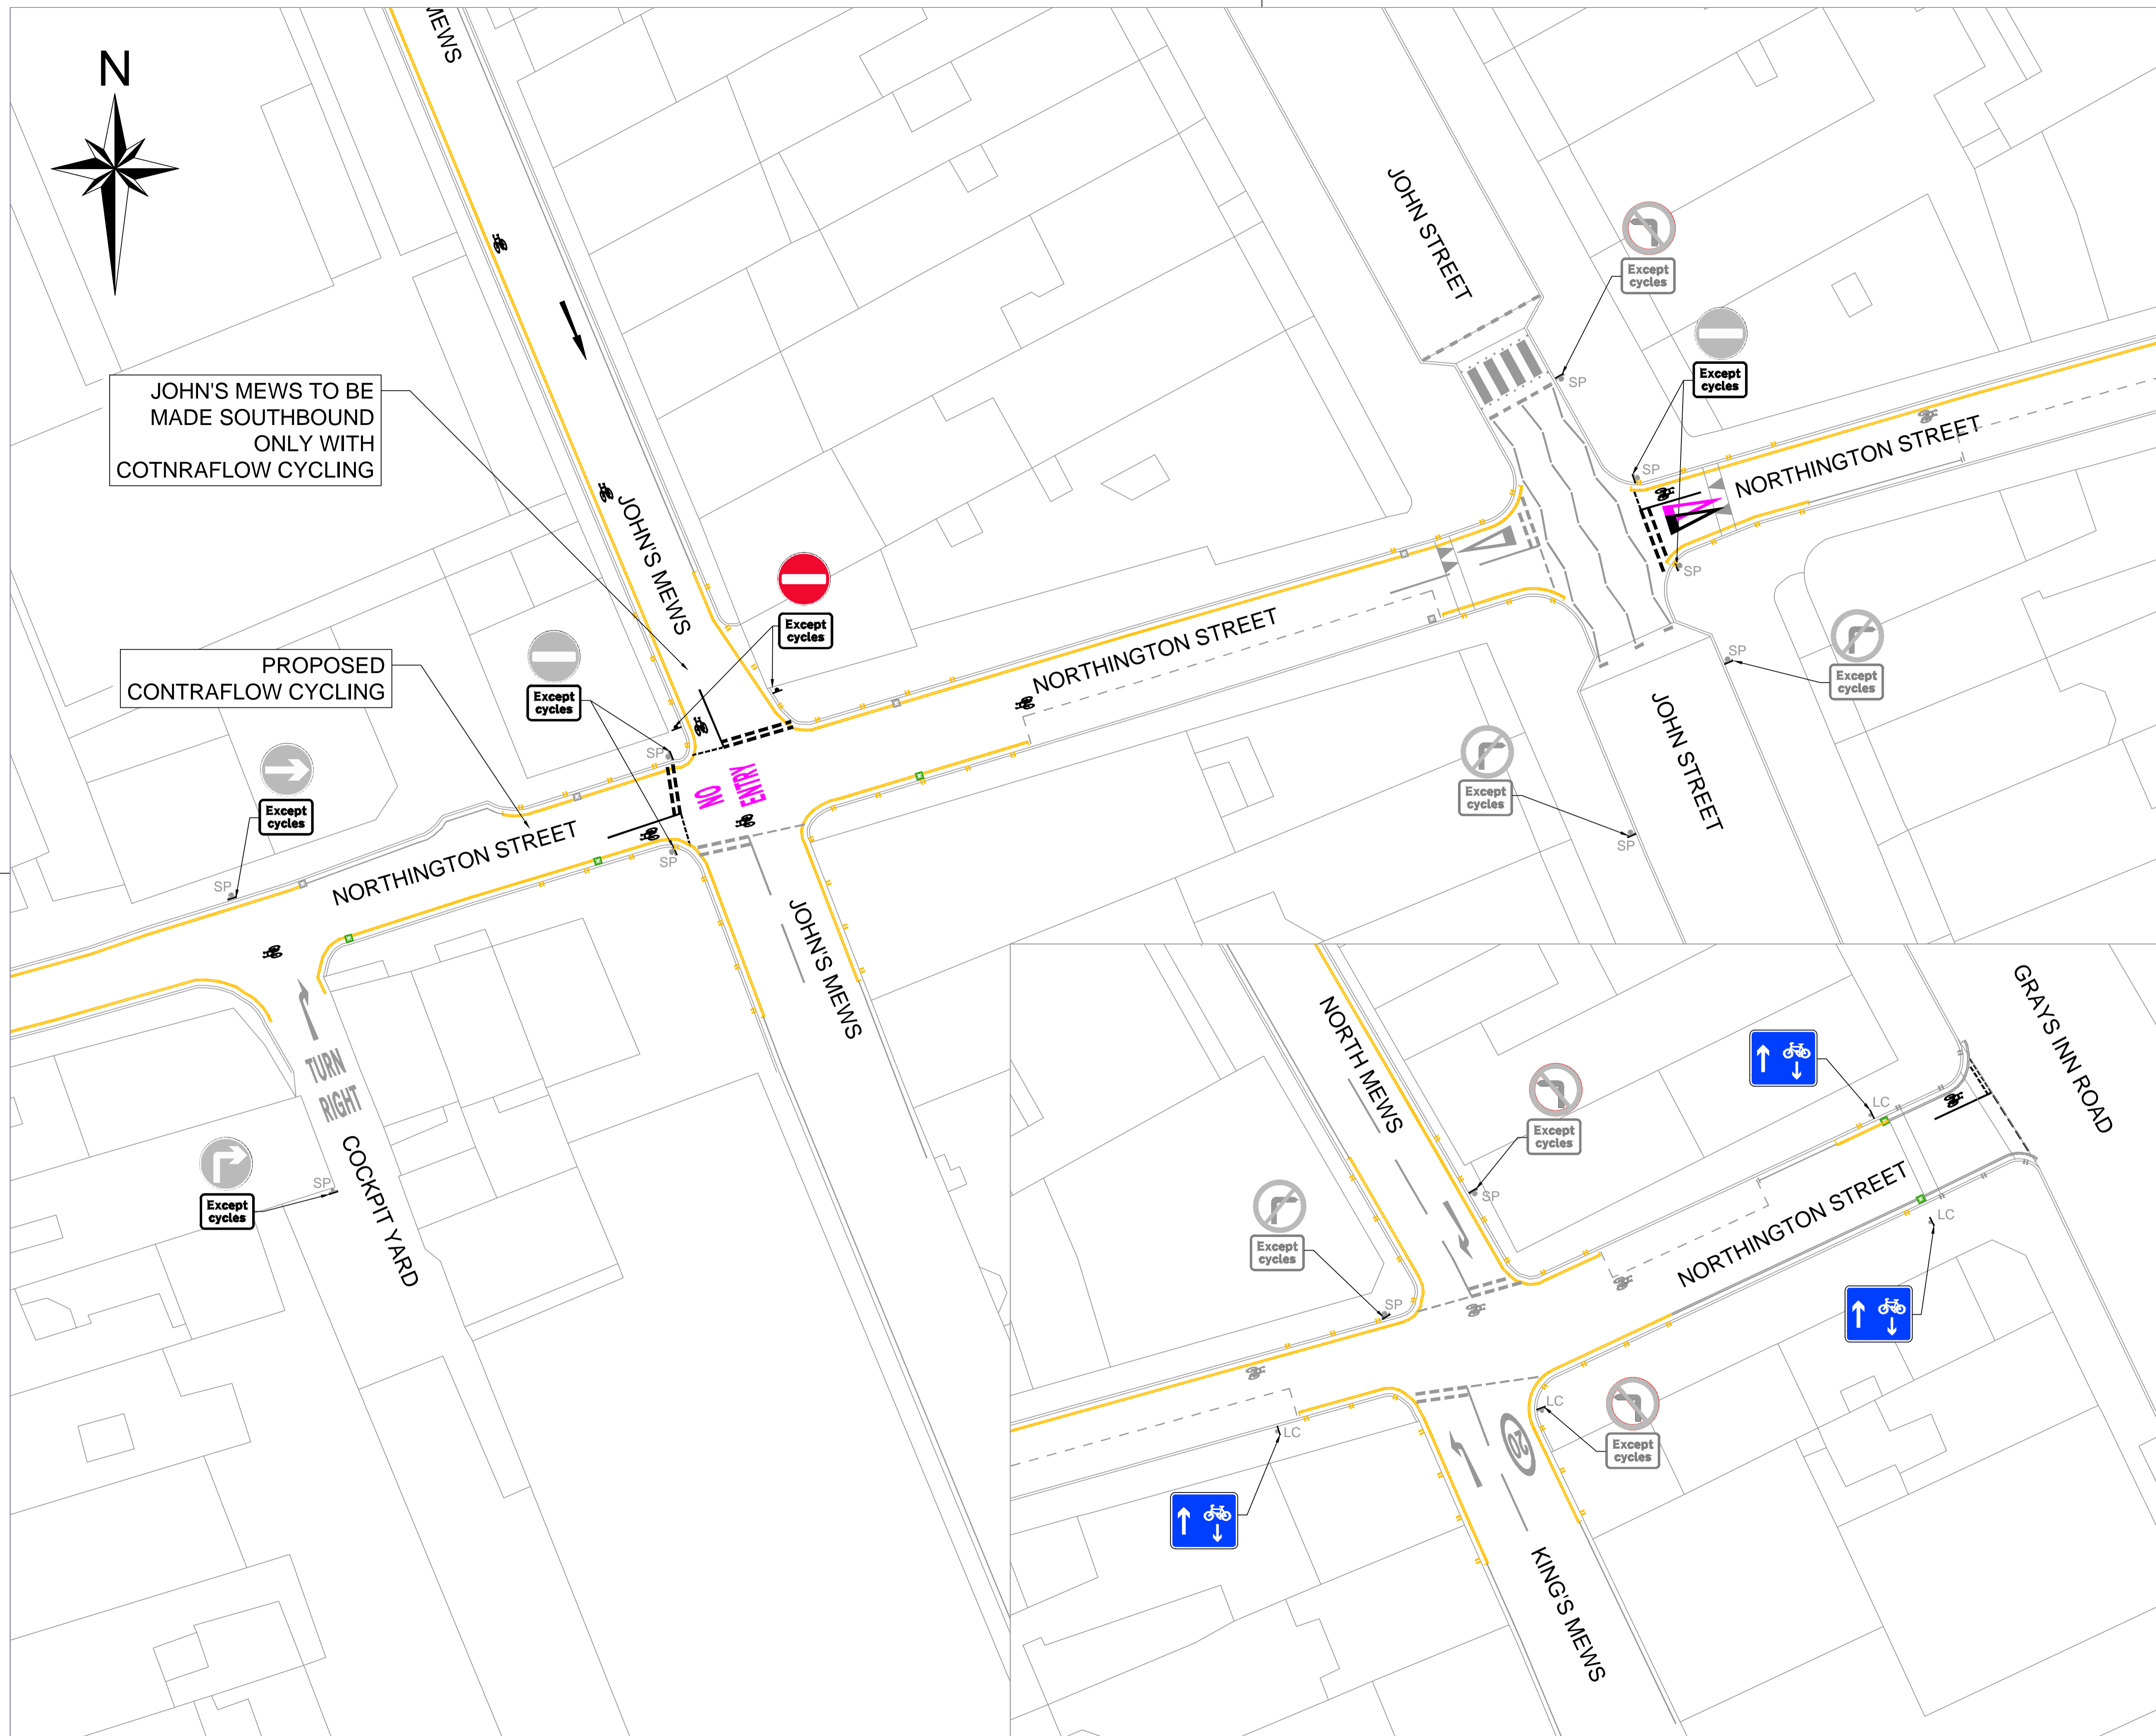

KEY	
	EXISTING FOOTWAY MATERIAL TO BE EXTENDED
	PROPOSED CARRIAGEWAY RESURFACING
	PROPOSED 300x150mm GRANITE KERB
	PROPOSED 300x150mm FLUSH GRANITE KERB WITH DROPPER
	PROPOSED PRIMROSE YELLOW LINE MARKINGS
	PROPOSED WHITE LINE MARKING
	PROPOSED SIGN TO BE INSTALLED ON EXISTING FEATURE
	PROPOSED SIGN ON PROPOSED SIGNAGE POST
	EXISTING GULLY FRAME TO BE REPLACED WITH CYCLE FRIENDLY COVER
	EXISTING GRANITE KERB
	EXISTING LINE MARKING
	EXISTING SIGN AND POST
	EXISTING SIGN ON WIDE BASED POST
	EXISTING DOUBLE FACED SIGN
	EXISTING LAMP COLUMN
	EXISTING POST
	EXISTING GULLY
	EXISTING TREE
	EXISTING COVER TO BE RAISED/LOWERED TO SUIT NEW LEVELS
	EXISTING ROAD MARKINGS TO BE REMOVED
	PROPOSED CYCLE HANGAR



Rev	By	Date	Amendments

Camden
 Design Team
 Transport Strategy Service
 London Borough of Camden
 5 Pancras Square
 Tel 020 7974 5551, Fax 020 7974 6952
 DX 2106 Euston, Minicom 020 7974 6866

Project
St George the Martyr CoE Primary School

Drawing Title
**NORTHINGTON STREET
 PUBLIC CONSULTATION
 SHEET 06 OF 09**

Scale 1 : 200 @ A1	Date FEB 25
Drawn By DS	File Ref -
Checked By TH	Dwg Name -
Drawing Location -	
Drawing Number -	Rev. A

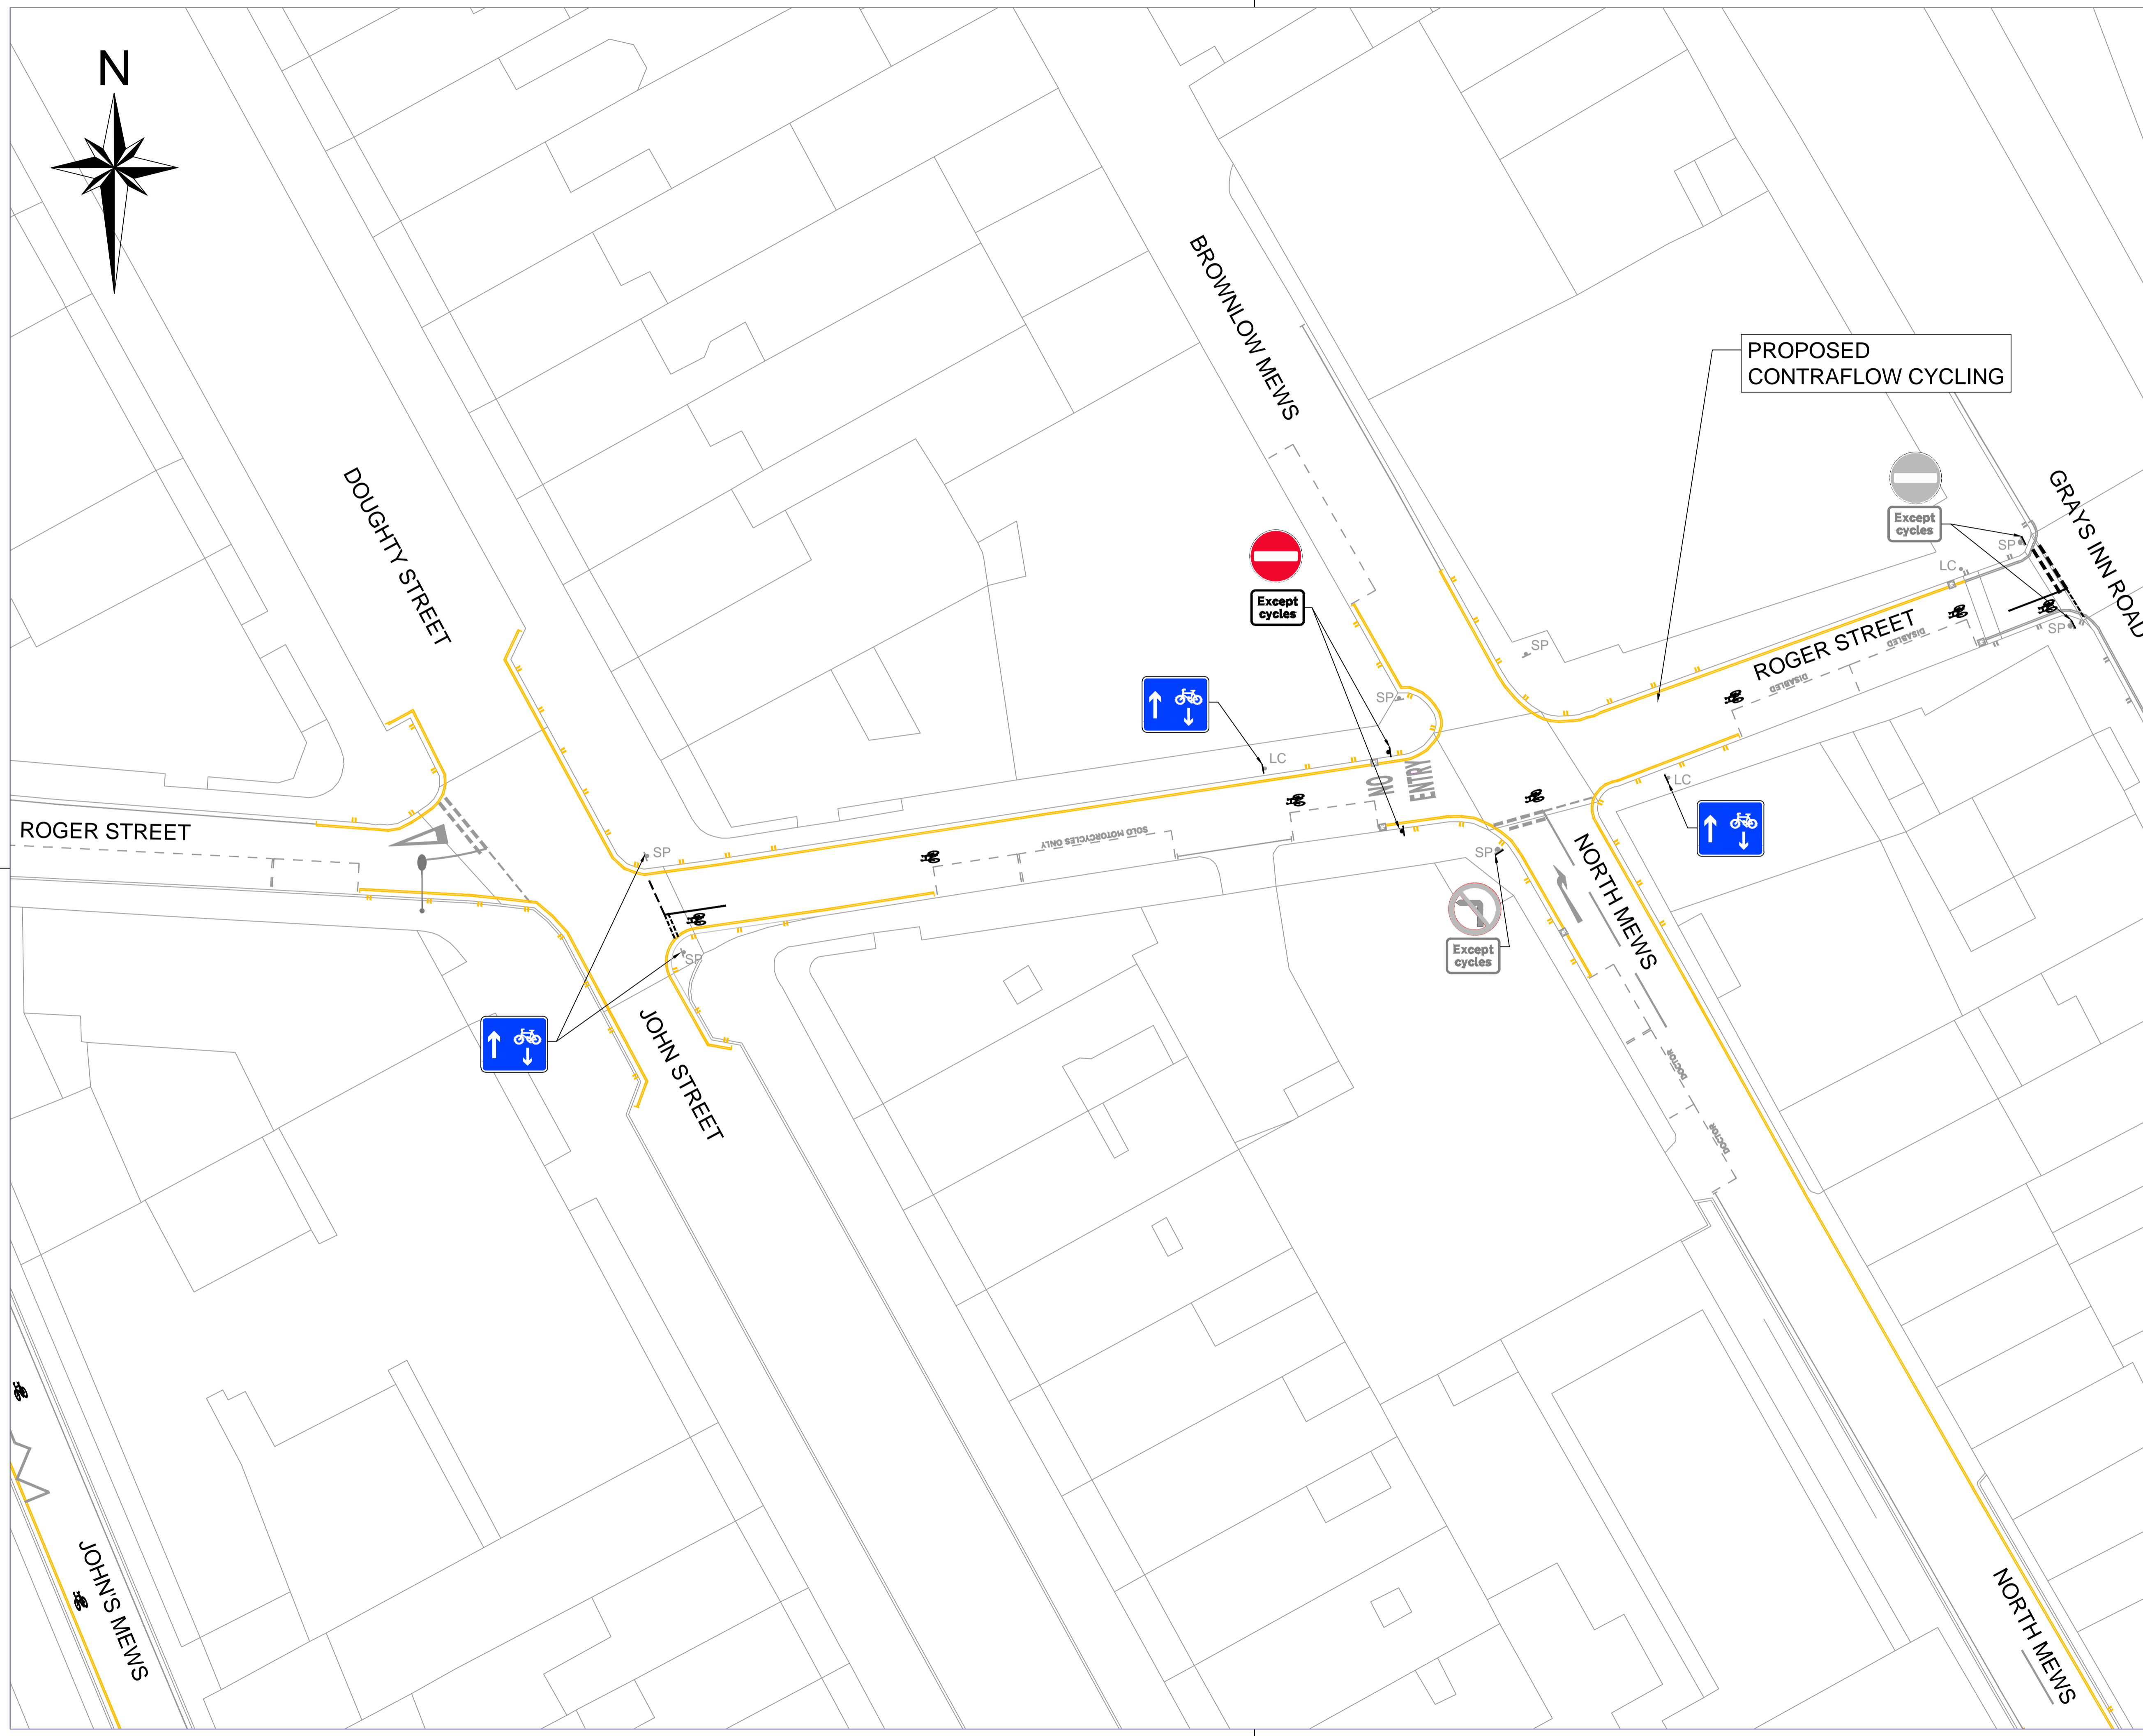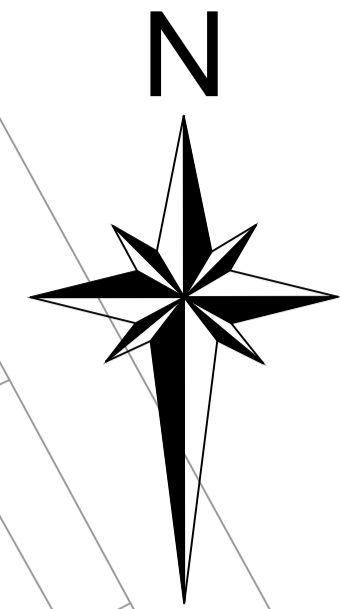

KEY	
	EXISTING FOOTWAY MATERIAL TO BE EXTENDED
	PROPOSED CARRIAGEWAY RESURFACING
	PROPOSED 300x150mm GRANITE KERB
	PROPOSED 300x150mm FLUSH GRANITE KERB WITH DROPPER
	PROPOSED PRIMROSE YELLOW LINE MARKINGS
	PROPOSED WHITE LINE MARKING
	PROPOSED SIGN TO BE INSTALLED ON EXISTING FEATURE
	PROPOSED SIGN ON PROPOSED SIGNAGE POST
	EXISTING GULLY FRAME TO BE REPLACED WITH CYCLE FRIENDLY COVER
	EXISTING GRANITE KERB
	EXISTING LINE MARKING
	EXISTING SIGN AND POST
	EXISTING SIGN ON WIDE BASED POST
	EXISTING DOUBLE FACED SIGN
	EXISTING LAMP COLUMN
	EXISTING POST
	EXISTING GULLY
	EXISTING TREE
	EXISTING COVER TO BE RAISED/LOWERED TO SUIT NEW LEVELS
	EXISTING ROAD MARKINGS TO BE REMOVED
	PROPOSED CYCLE HANGAR


Rev	By	Date	Amendments

Camden
 Design Team
 Transport Strategy Service
 London Borough of Camden
 5 Pancras Square
 Tel 020 7974 5551, Fax 020 7974 6952
 DX 2106 Euston, Minicom 020 7974 6866

Project
St George the Martyr CoE Primary School

Drawing Title
**NORTH MEWS / ROGER STREET
 GRAYS INN ROAD - PUBLIC CONSULTATION
 SHEET 07 OF 09**

Scale 1 : 200 @ A1	Date FEB 25
Drawn By DS	File Ref -
Checked By TH	Dwg Name
Drawing Location -	
Drawing Number -	Rev. A

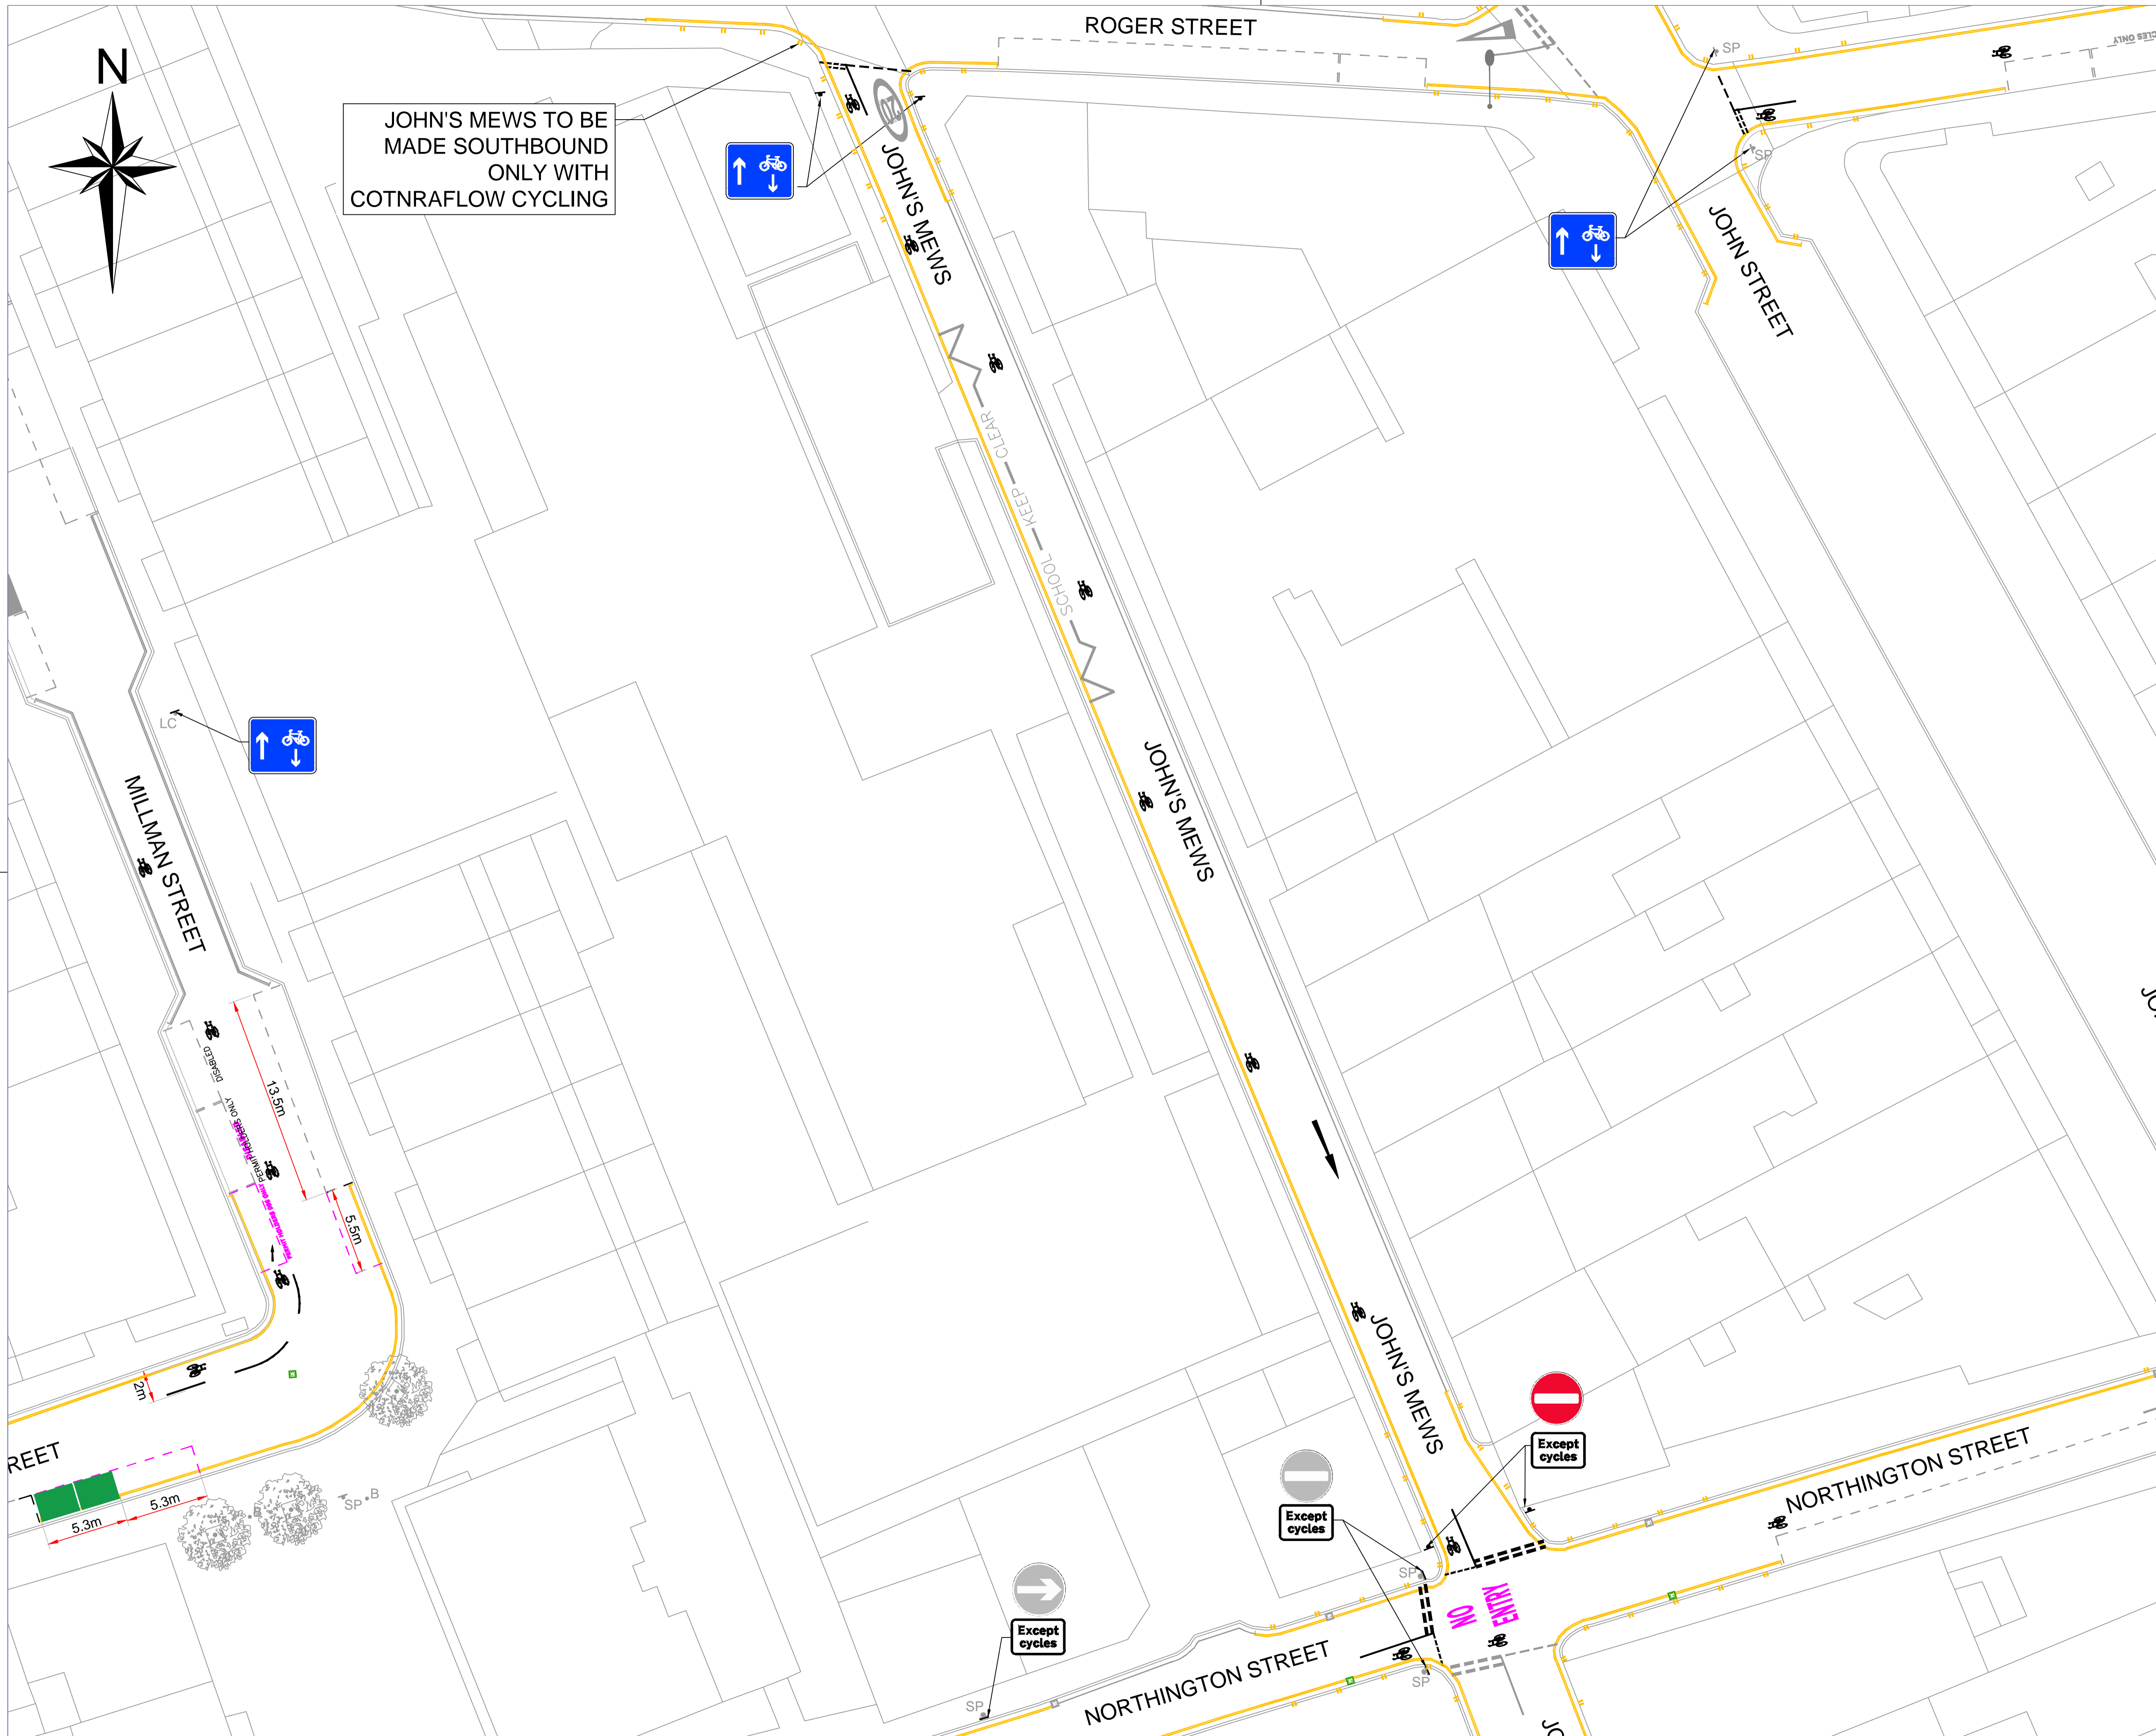

JOHN'S MEWS TO BE MADE SOUTHBOUND ONLY WITH COTNRAFLOW CYCLING

KEY	
	EXISTING FOOTWAY MATERIAL TO BE EXTENDED
	PROPOSED CARRIAGEWAY RESURFACING
	PROPOSED 300x150mm GRANITE KERB
	PROPOSED 300x150mm FLUSH GRANITE KERB WITH DROPPER
	PROPOSED PRIMROSE YELLOW LINE MARKINGS
	PROPOSED WHITE LINE MARKING
	PROPOSED SIGN TO BE INSTALLED ON EXISTING FEATURE
	PROPOSED SIGN ON PROPOSED SIGNAGE POST
	EXISTING GULLY FRAME TO BE REPLACED WITH CYCLE FRIENDLY COVER
	EXISTING GRANITE KERB
	EXISTING LINE MARKING
	EXISTING SIGN AND POST
	EXISTING SIGN ON WIDE BASED POST
	EXISTING DOUBLE FACED SIGN
	EXISTING LAMP COLUMN
	EXISTING POST
	EXISTING GULLY
	EXISTING TREE
	EXISTING COVER TO BE RAISED/LOWERED TO SUIT NEW LEVELS
	EXISTING ROAD MARKINGS TO BE REMOVED
	PROPOSED CYCLE HANGAR


Rev	By	Date	Amendments

Camden
 Design Team
 Transport Strategy Service
 London Borough of Camden
 5 Pancras Square
 Tel 020 7974 5551, Fax 020 7974 6952
 DX 2106 Euston, Minicom 020 7974 6866

Project
 St George the Martyr CoE Primary School

Drawing Title
**JOHN'S MEWS
 PUBLIC CONSULTATION
 SHEET 08 OF 09**

Scale 1 : 200 @ A1	Date FEB 25
Drawn By DS	File Ref -
Checked By TH	Dwg Name -
Drawing Location -	
Drawing Number -	Rev. A

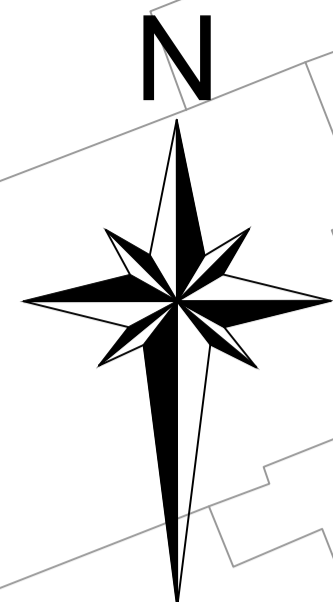

KEY

- EXISTING FOOTWAY MATERIAL TO BE EXTENDED
- PROPOSED CARRIAGEWAY RESURFACING
- PROPOSED 300x150mm GRANITE KERB
- PROPOSED 300x150mm FLUSH GRANITE KERB WITH DROPPER
- PROPOSED PRIMROSE YELLOW LINE MARKINGS
- PROPOSED WHITE LINE MARKING
- PROPOSED SIGN TO BE INSTALLED ON EXISTING FEATURE
- PROPOSED SIGN ON PROPOSED SIGNAGE POST
- EXISTING GULLY FRAME TO BE REPLACED WITH CYCLE FRIENDLY COVER
- EXISTING GRANITE KERB
- EXISTING LINE MARKING
- EXISTING SIGN AND POST
- EXISTING SIGN ON WIDE BASED POST
- EXISTING DOUBLE FACED SIGN
- EXISTING LAMP COLUMN
- EXISTING POST
- EXISTING GULLY
- EXISTING TREE
- EXISTING COVER TO BE RAISED/LOWERED TO SUIT NEW LEVELS
- EXISTING ROAD MARKINGS TO BE REMOVED
- PROPOSED CYCLE HANGAR

Rev	By	Date	Amendments

Camden
 Design Team
 Transport Strategy Service
 London Borough of Camden
 5 Pancras Square
 Tel 020 7974 5551, Fax 020 7974 6952
 DX 2106 Euston, Minicom 020 7974 6866

Project
 St George the Martyr CoE Primary School

Drawing Title
 NORTHINGTON STREET / RUGBY STREET /
 MILLMAN STREET- PUBLIC CONSULTATION
 SHEET 09 OF 09

Scale 1 : 200 @ A1	Date FEB 25
Drawn By DS	File Ref -
Checked By TH	Dwg Name
Drawing Location -	
Drawing Number -	Rev. A