


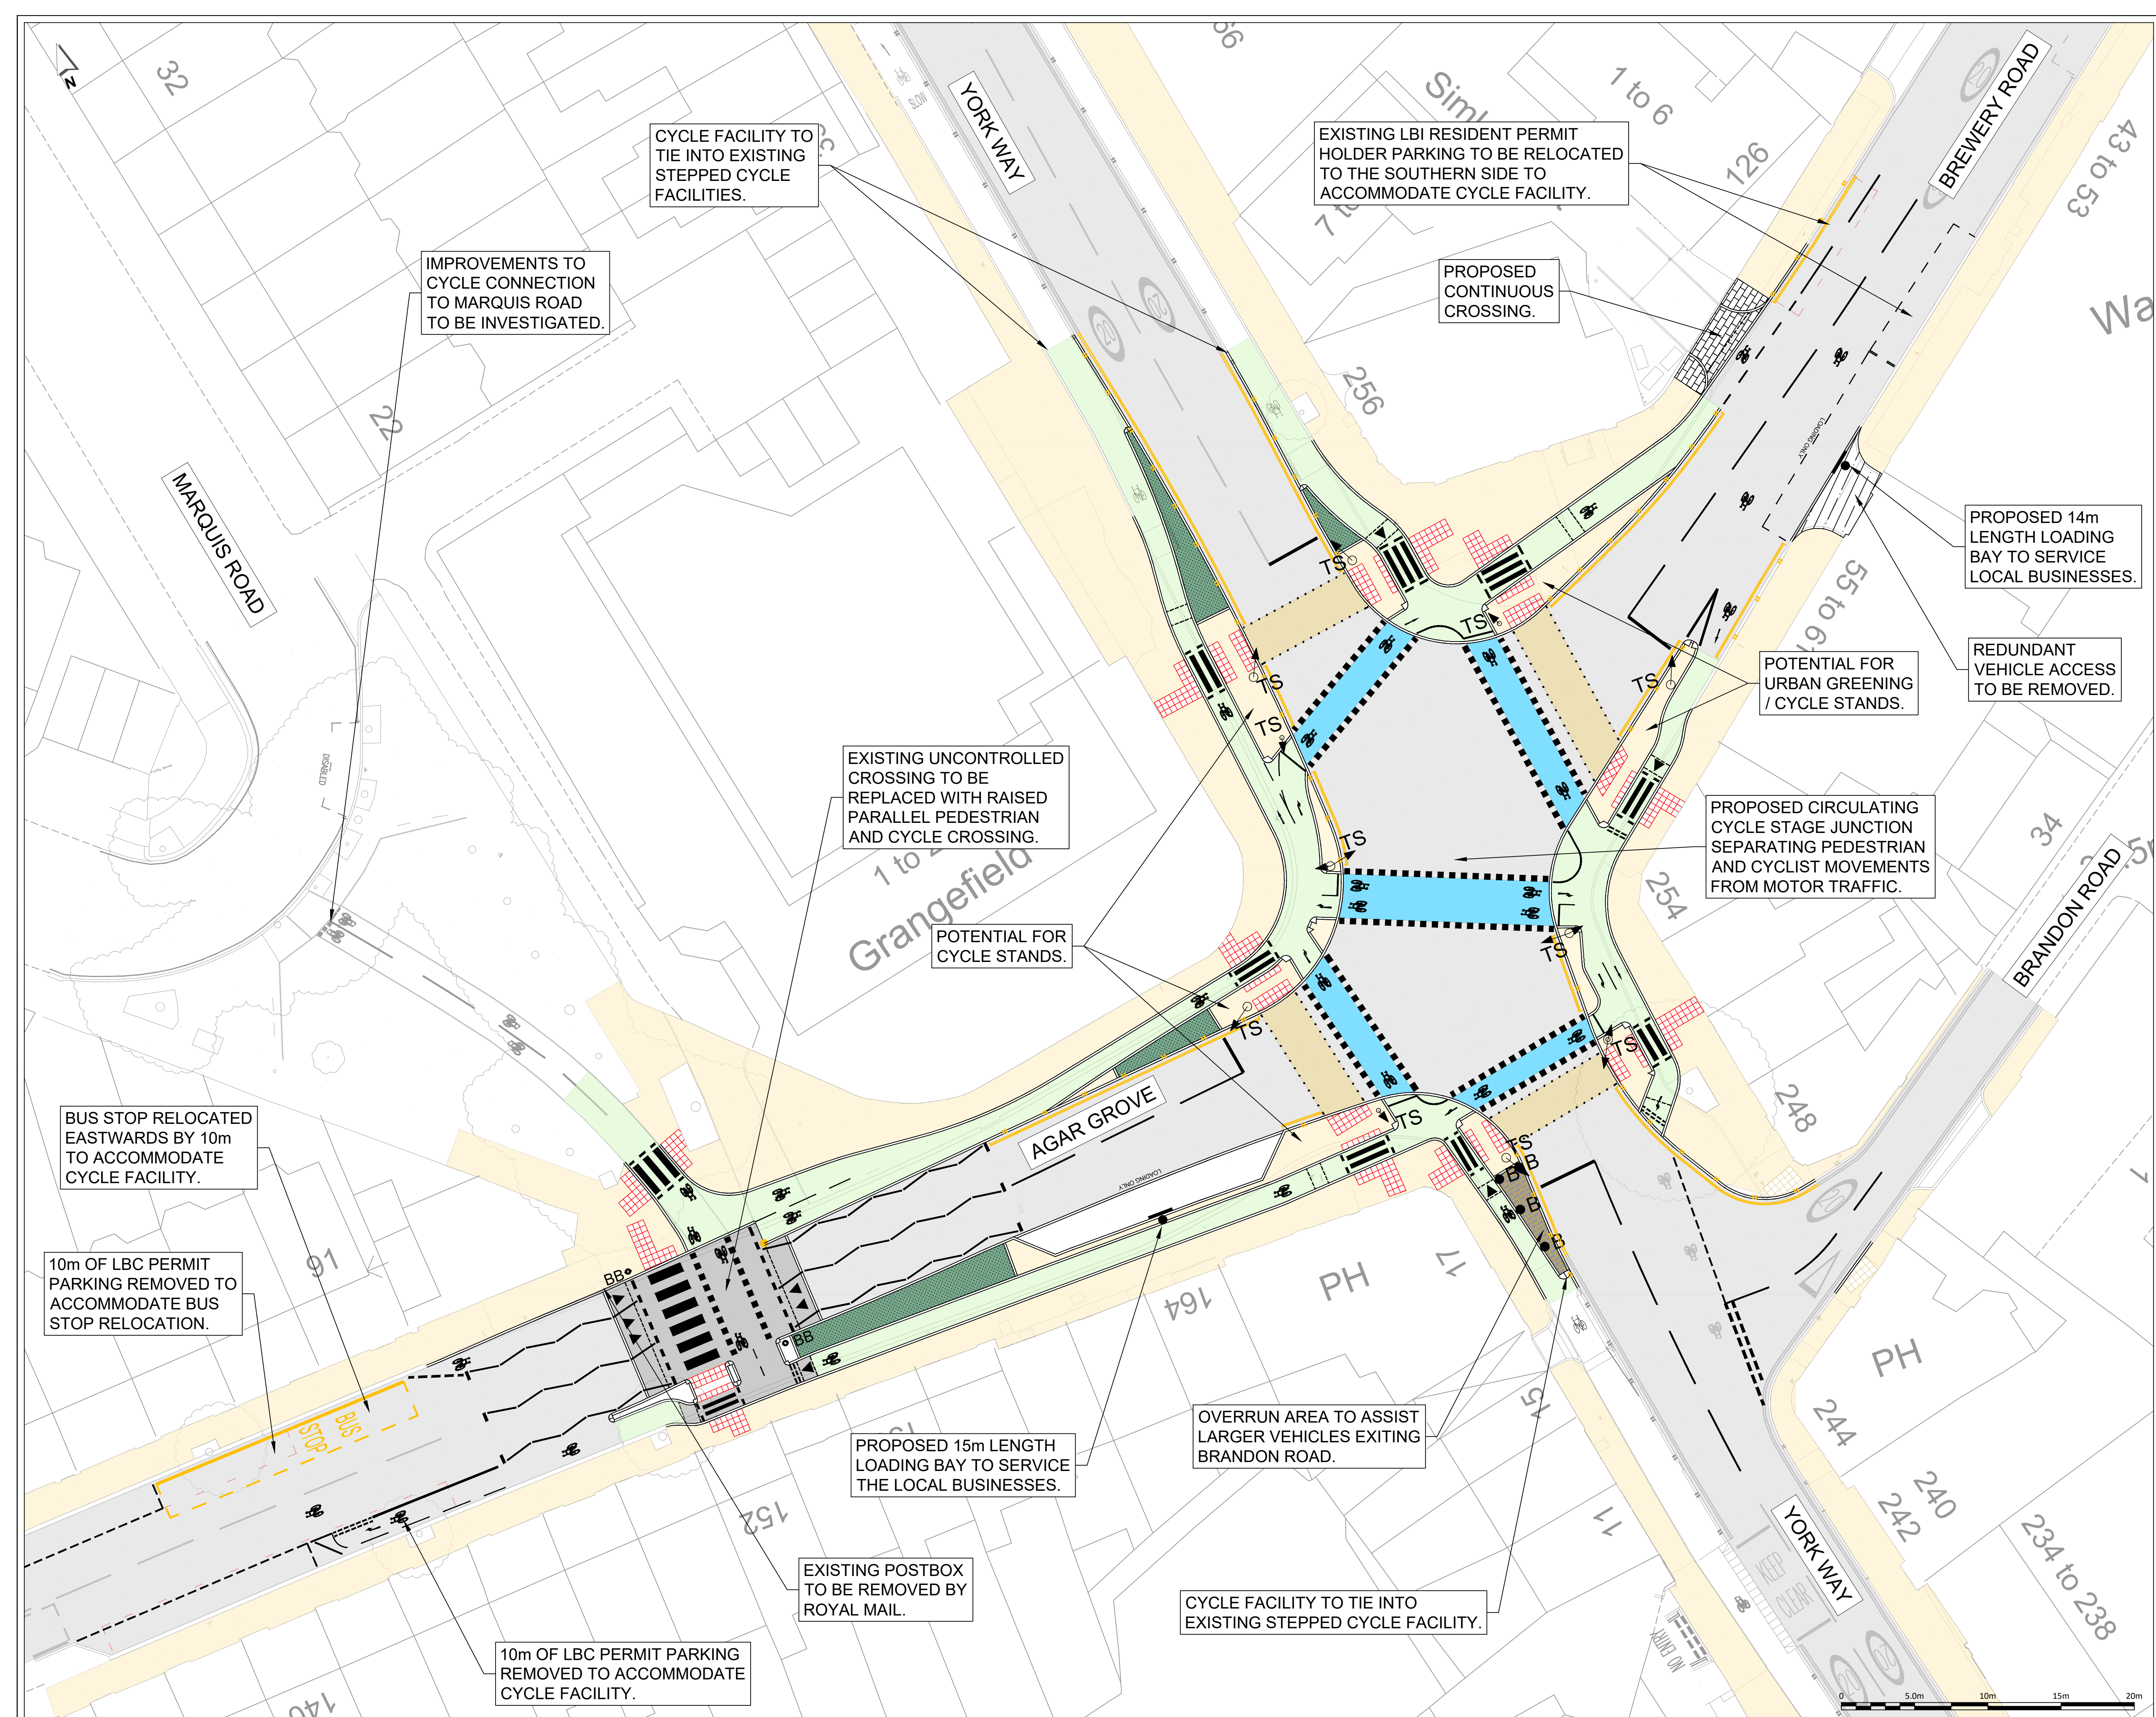

KEY:

- PROPOSED KERBS.
- PROPOSED ROAD MARKINGS.
- PROPOSED SIGN.
- PROPOSED BELISHA BEACON.
- PROPOSED STATIC BOLLARD.
- PROPOSED HAZARD POST.
- PROPOSED TRAFFIC SIGNAL LOCATION.
- PROPOSED CARRIAGEWAY.
- PROPOSED RAISED TABLE.
- PROPOSED OVERRUN AREA.
- PROPOSED FOOTWAY ASPHALT SURFACE.
- PROPOSED FOOTWAY / ISLAND.
- PROPOSED SLABS.
- PROPOSED PEDESTRIAN CROSSING.
- PROPOSED SEGREGATED CYCLE FACILITY.
- PROPOSED CYCLE CROSSING.
- PROPOSED GREENING, SUBJECT TO GROUND CONDITIONS.
- PROPOSED BLISTER PAVING.

STATUS:
FOR CONSULTATION

CLIENT:
 **Camden**

PROJECT:
AGAR GROVE / YORK WAY JUNCTION IMPROVEMENTS

DRAWING TITLE:
CONSULTATION PLANS

SCALE @ A1: 1:200 DATE: OCT 2025